

47-94-26-15
47-94-26-08

Lawrence Spring
3/20/96

Situated in the State of Ohio, County of Muskingum, Township of Newton, Township 15, Range 14, part of the Southwest Quarter of Section 26 and Northwest Quarter of Section 35, bounded and described as follows:

Commencing at an axle found at the Southwest Corner of Section 26 (also the Northwest Corner of Section 35); Thence North 0 21'15" East 324.62 feet to an iron pin set the place of beginning; Thence North 0 21'15" East 1176.33 feet to an iron pin set; Thence along the Split Line of M. Spring Vol. 924, page 291 and 46.46 Acres to be conveyed to Ronald Spring the next eight courses and distances: South 48 57'38" East 682.71 feet to an iron pin set passing an iron pin set at 315.40 feet, South 50 09'10" East 219.67 feet to an iron pin set, South 43 26'50" East 239.13 feet to an iron pin set, South 84 10'45" East 383.30 feet to an iron pin set, North 57 47'44" East 228.43 feet to an iron pin set, North 67 36'22" East 403.14 feet to an iron pin set, North 64 20'56" East 482.66 feet to an iron pin set, and North 61 21'55" East 657.02 feet to an iron pin set; Thence South 1 27'07" East along J. Lydic Vol. 872, page 105 and D. Hina Vol. 618, page 151, 809.43 feet to an iron pin set; Thence along the split line of M. Spring Vol. 924, page 291 and 47.73 Acres to be conveyed to George Spring the following six courses and distances: South 56 42'15" West 185.78 feet to an iron pin set, South 67 11'15" West 341.29 feet to an iron pin set, South 83 48'15" West 130.97 feet to an iron pin set, South 74 04'15" West 489.64 feet to an iron pin set, North 89 41'02" West 1165.95 feet to an iron pin set, and South 29 06'00" East 647.18 feet to an iron pin set; Thence along Lawrence Spring Vol. 808, page 127 and 657, page 318, South 51 52'05" West 394.64 feet to an iron pin found; Thence North 31 38'31" West along Ronald Spring Vol. 843, page 64, 209.93 feet to an iron pin set; Thence North 03 13'36" West 457.73 feet to an iron pin set; South 69 37'21" West 47.50 feet to an iron pin found; Thence North 23 02'00" West 70.02 feet to a point in Ransbottom Road; Thence North 07 47'03" West 138.34 feet along S. Hina Vol. 893, page 135 to a point in center of Ransbottom Road; Thence leaving said road North 89 59'31" West along S. Hina 375.81 feet to the place of beginning passing an iron pin set at 30.00 feet containing 49.68 Acres more or less:

Bearings are based on the West Line of the Southwest Quarter of Section 26 bearing North 0 21'15" East.

Being part of Parcel No. 47-94-26-14-000, Parcel No. 47-94-26-16-000, and Parcel No. 47-94-35-08-000.

Iron pins set are number five reinf. bars 30 inches long with plastic I.D. caps.

Ref. Vol. 924, page 291.

DESCRIPTION APPROVED
FOR AUDITORS TRANSFER


BY


3-26-96

Survey Description By

R.L. Daniels

OFFICE COPY
NOT RECORDABLE

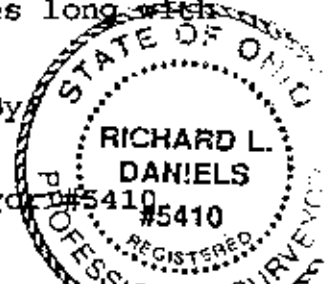

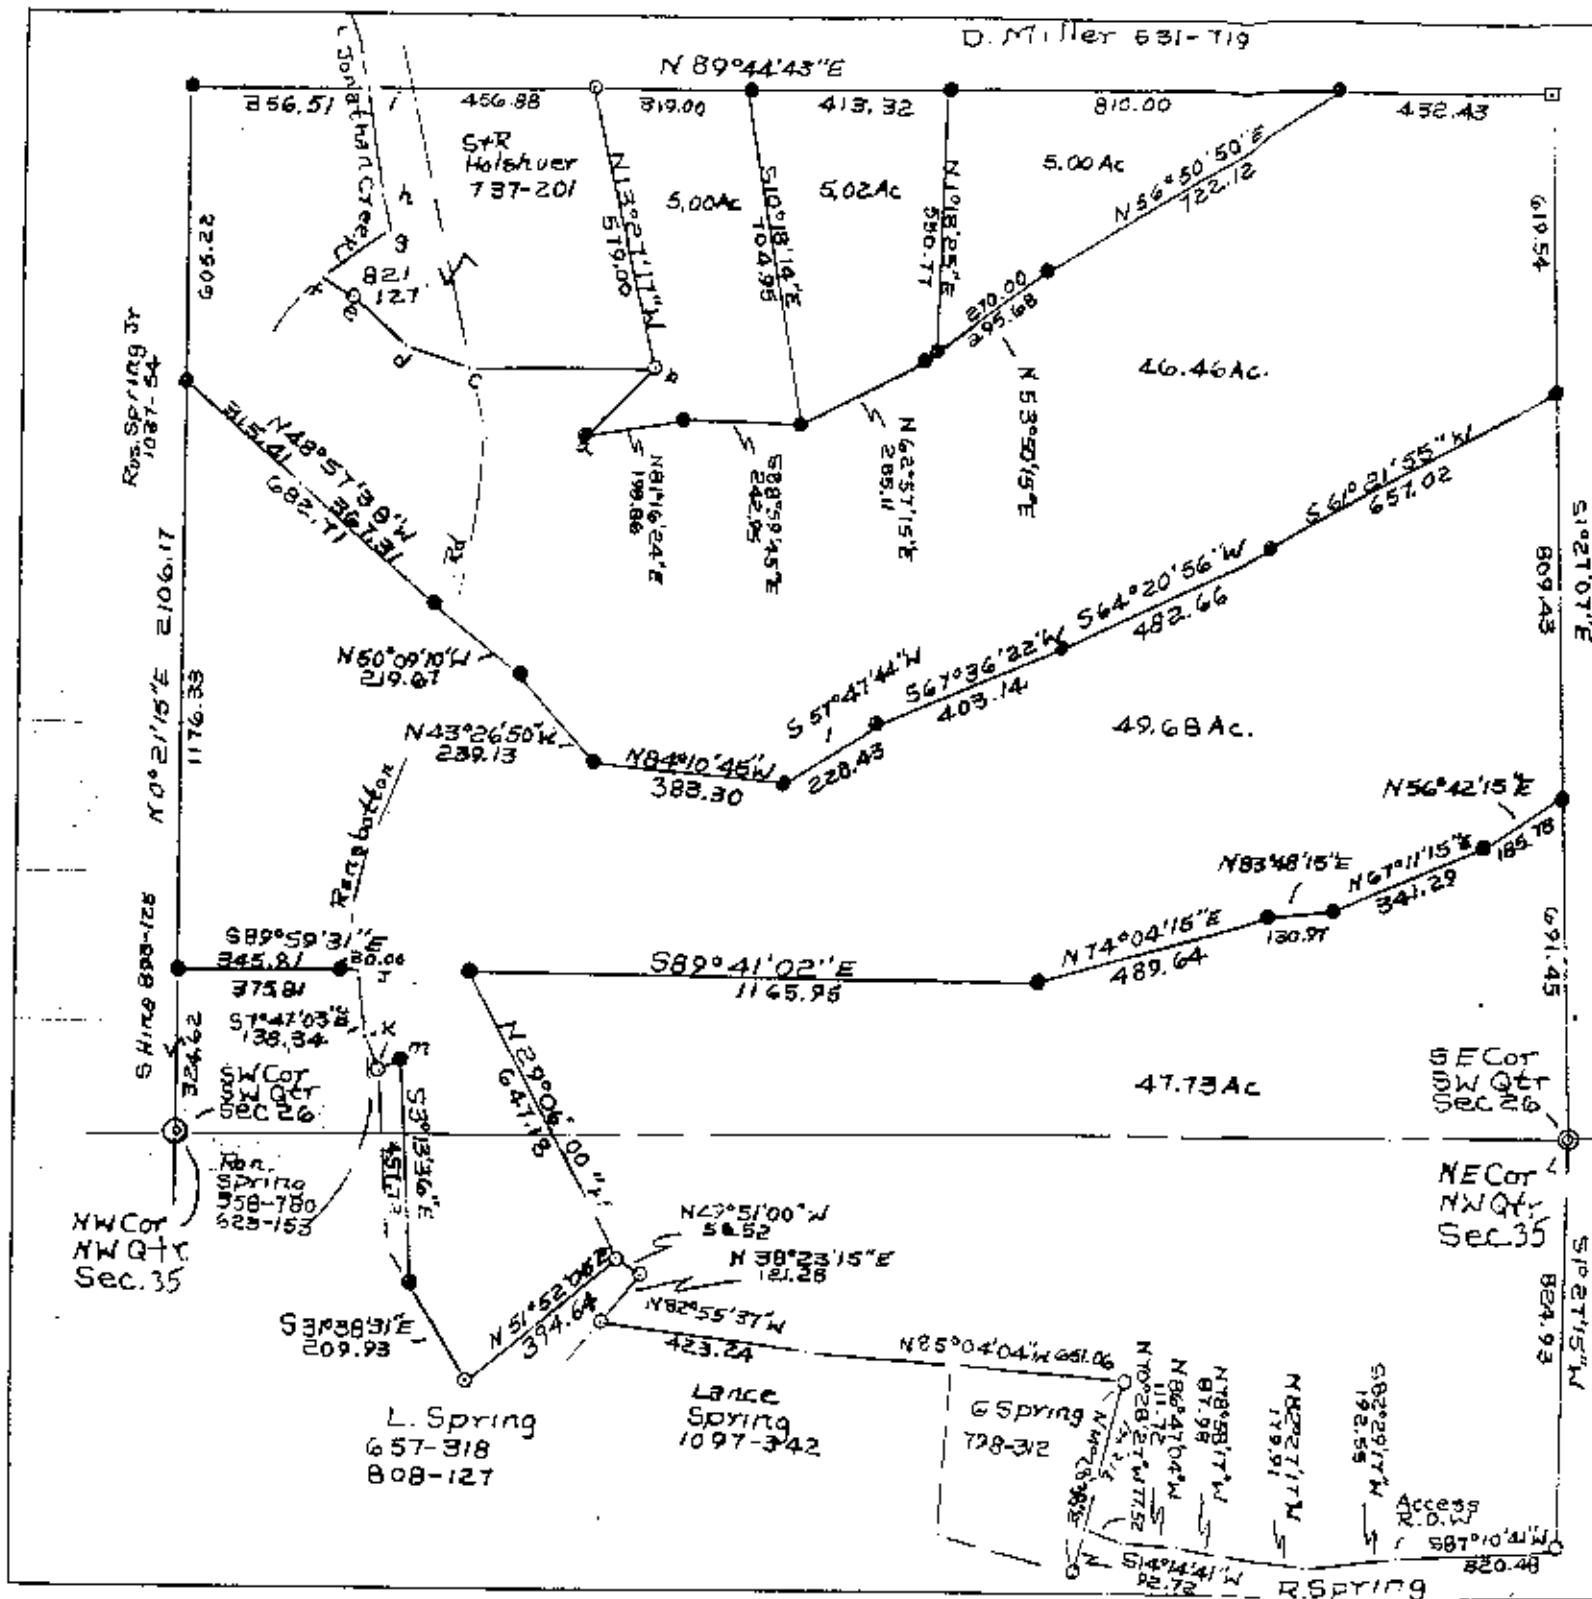

- i-h S71°43'E 220.51
- h-g S14°50'43"E 65.00
- g-f S52°27'17"W 172.73
- f-e S59°16'43"E 71.00
- e-d S47°34'43"E 188.07
- d-c S71°02'43"E 186.25
- c-b N89°44'28"E 386.38
- b-a S39°47'47"W 201.70
- J-K S7°47'03"E 138.34
- K-L S23°02'00"E 70.02
- L-M N69°31'21"E 47.50

- Stone Found
- Iron Pins Found
- ⊙ Axle Found
- Iron Pins Set No. 5 Rein. Bar
- 30" Lg Plastic ID Caps

J. Lydic 872-105

DESCRIPTION APPROVED
FOR AUDITORS TRANSFER
BY [Signature]
3-2696



D. Hines
618-151

Split of Mary Spring Prop
3/25/96 924-291
Maximus County, Newt
T15 R14 NW Qtr. Section 35, +
SE Qtr. Section 26
By R.L. Daniels Reg. Surveyor
No. 5

**OFFICE COPY
NOT RECORDABLE**

Nos. 47-94-26-14-000
" " " 16-000
47-94-35-08-000