



# CANNON LAND SURVEYING

809 N. WALNUT STREET  
CROOKSVILLE, OHIO 43731  
614-982-8276

## DEED DESCRIPTION

Situated in the State of Ohio, County of Muskingum, Township of Newton, T-15, R-14, being part of the Southwest Quarter of Section 34 and more particularly described as follows:

Beginning at a Stone with a tack at the Northwest Corner of the Southwest Quarter of Section 34; thence South 00 Degrees 00 Minutes 00 Seconds West 983.06 feet to an iron pin set and the place of beginning; thence South 87 Degrees 20 Minutes 21 Seconds East 75.00 feet to an iron pin set; thence North 00 Degrees 00 Minutes 00 Seconds East 96.54 feet to an iron pin set; thence North 90 Degrees 00 Minutes 00 Seconds East 360.13 feet to an iron pin set; thence South 00 Degrees 00 Minutes 00 Seconds West 700.88 feet to an iron pin set; thence North 90 Degrees 00 Minutes 00 Seconds West 435.05 feet to an iron pin set; thence North 00 Degrees 00 Minutes 00 Seconds East 607.87 feet to the place of beginning, containing 6.84 acres, more or less, subject to all legal highways and easements.

Iron pins set are 5/8 inch rebar with plastic identification caps.

Bearings are based on West Line of Section 34 as being North 00 Degrees 00 Minutes 00 Seconds East.

This description was written from a survey made April 25, 1988.

Part of Parcel # 46-47-94-34-24-000



DESCRIPTION APPROVED  
FOR AUDITOR'S TRANSFER



BY J. J. Hambl  
5-5-88

47-94-34-24  
7680 ROSEHILL RD



# CANNON LAND SURVEYING

809 N. WALNUT STREET  
CROOKSVILLE, OHIO 43731  
614-982-8276

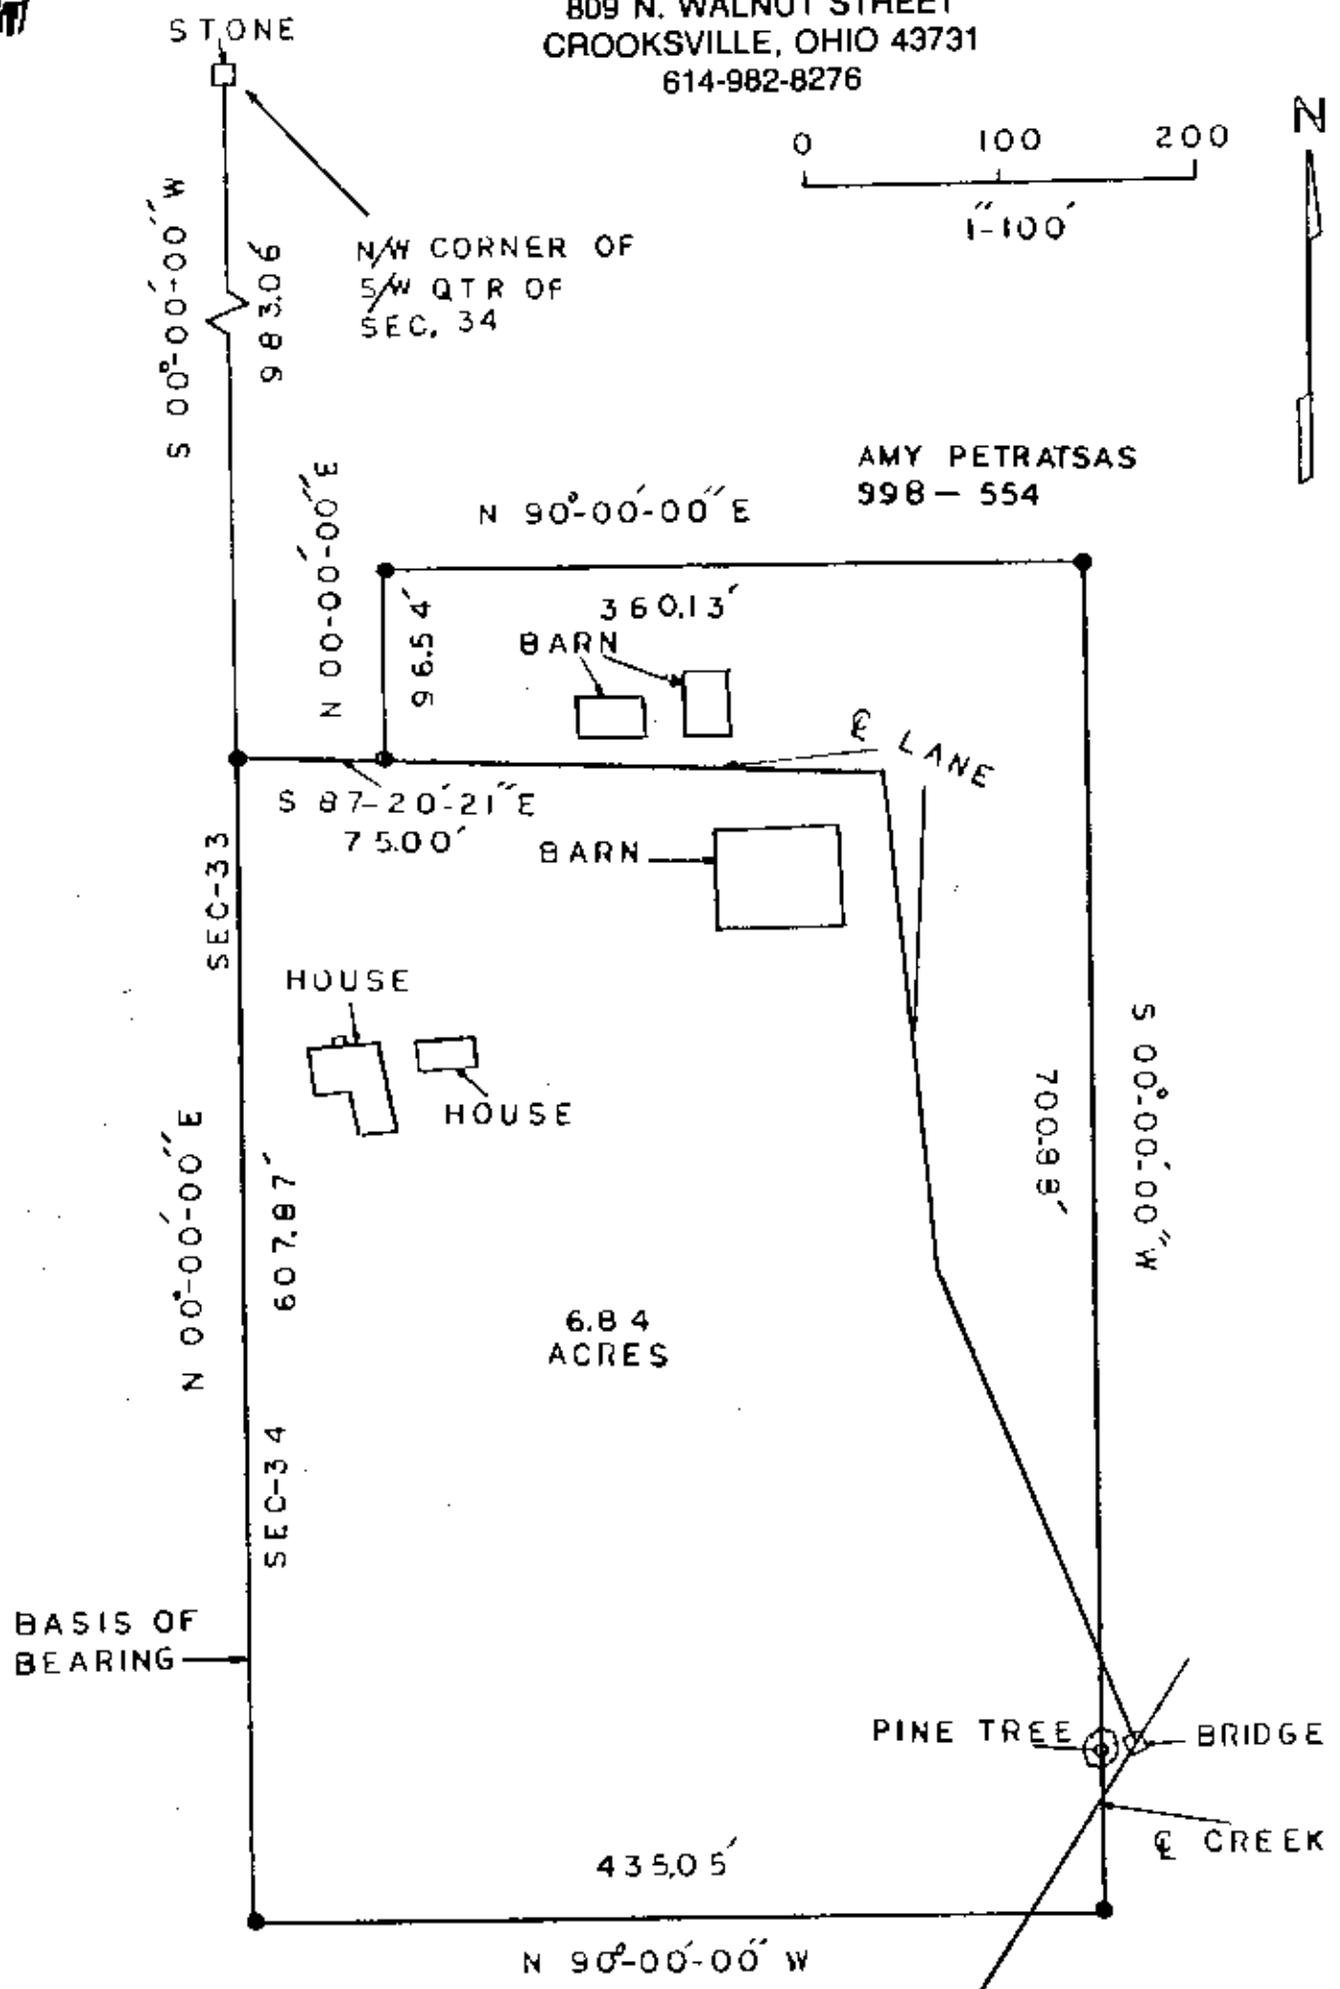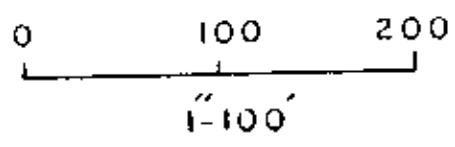

BASIS OF BEARING

AMY PETRATSAS  
998-554

DESCRIPTION APPROVED  
FOR AUDITOR'S TRANSFER

STATE OHIO  
COUNTY MUSKINGUM  
TWP. NEWTON  
T-15 R-14 SEC-34

BY *J. L. Nambé*  
5-5-88

○ IRON PIN FOUND  
● IRON PIN SET



PART OF PARCEL 46-47-94-34-24