

47-94-35-08-006

47-94-26-14-003

Ronald Spring
10/10/96

Situated in the State of Ohio, County of Muskingum, Township of Newton, Township 15, Range 14, Sections 26 and 35, bounded and described as follows:

Commencing at an iron pin found at the Northwest corner of the Northwest Quarter of Section 35 (Southwest corner of the Southwest Quarter of Section 26); thence South $61^{\circ} 45' 21''$ East 506.70 feet to a point, the place of beginning; thence North $3^{\circ} 32' 31''$ West along Ronald Spring, Vol. 623, Page 153, 363.54 feet to an iron pin found; thence North $69^{\circ} 07' 21''$ East along Mary Spring, Vol. 924, Page 291, 47.50 feet to an iron pin found; thence continuing along Mary Spring South $3^{\circ} 13' 36''$ East 457.73 feet to an iron pin found; thence North $31^{\circ} 38' 31''$ West 91.18 feet to the place of beginning, containing 0.42 acres more or less.

Bearings are based on the West line of Section 26 bearing North $00^{\circ} 21' 15''$ East.

Being part of Parcel Numbers 47-94-26-16-000 & 47-94-35-08-000.

0.14 acres in Section 26 and 0.28 acres in Section 35.

Dead Reference: Volume 924, Page 291.

Survey & Description By:


OFFICE COPY
NOT RECORDABLE

Registered Surveyor No. 5410

DESCRIPTION APPROVED
FOR AUDITORS TRANSFER

W.S.D.
10-11-96



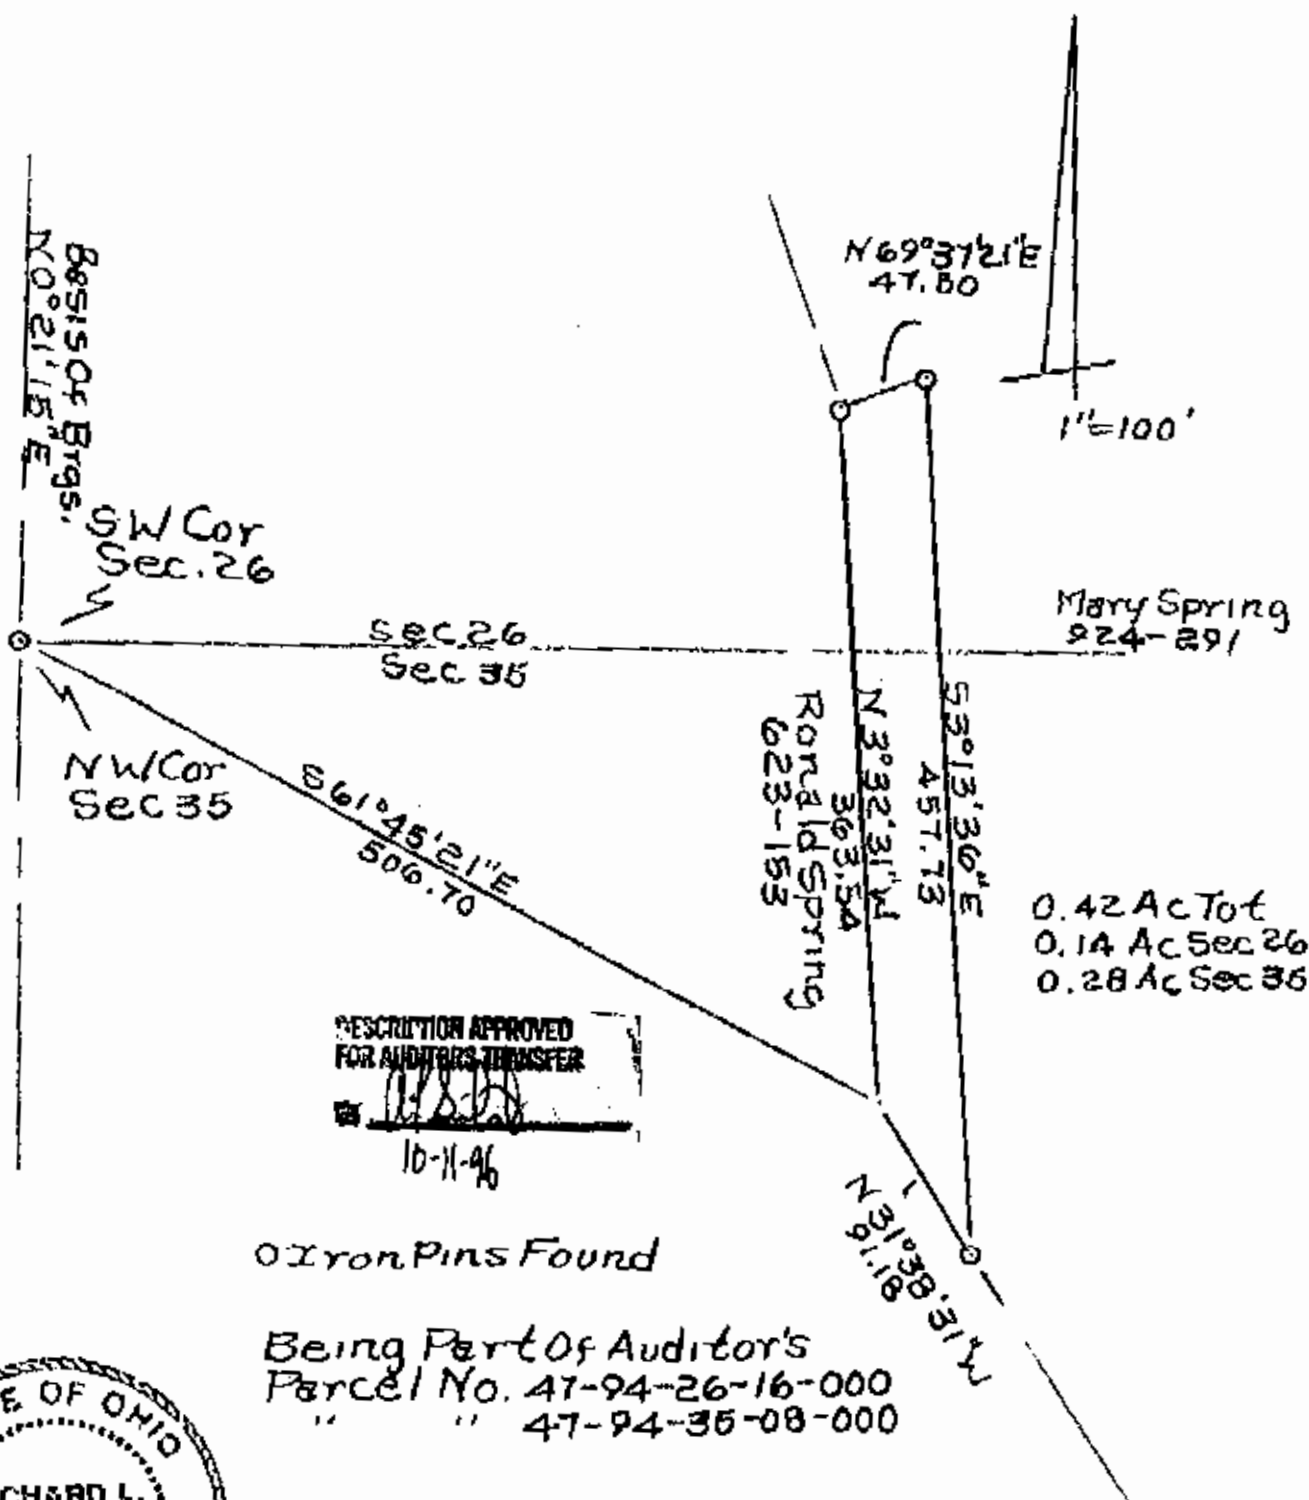

Ref Vol. 924
P 291

Mary Spring
To Ronald Spring
State Of Ohio, County
of Franklin, Twp.
SW 1/4, R14
S 35 10110
R. L. Daniels Reg Surv.
No. 5110

**OFFICE COPY
NOT RECORDABLE**