

**Stephen F. Adams**

Situated in the State of Ohio, County of Muskingum, Township of Newton, Township 15, Range 14, Section 27, bounded and described as follows:

Being part of Deed Vol. 1160, Page 664, Parcel Number 46-47-94-27-25-000.

Commencing at the center of Section 27; Thence South 5 49'11" West 676.59 feet to an iron pin set the place of beginning passing an iron pin found at 16.50 feet to the place of beginning; Thence South 5 49'11" West along R. Spring Jr. Vol. 1037, Page 54, 544.80 feet to an iron pipe found; Thence along Rose Hill Acres Subdivision Plat Book 14, Page 49 and 50 the next three courses and distances: North 84 23'04" West 398.36 feet to an iron pin set, North 5 49'11" East 319.89 feet to an iron pipe found, North 84 12'44" West 389.32 feet to an iron pin set, passing an iron pin found at 220.98 feet; Thence along the split lines of Stephen F. Adams the following 3 courses and distances: North 15 44'10" East 265.77 feet to an iron pin set, North 57 01'15" East 60.72 feet to an iron pin set and South 78 09'20" East 698.44 feet to the place of beginning containing 7.555 acres more or less.

Bearings are based on the West line of the Southwest Quarter of Section 27 bearing South 5 49'11" West.

Above description is based on the survey by R.L. Daniels, Registered Surveyor No. 5410, Aug. 7, 2000 and is intended for legal transfer of property described and does not intend to describe all or any easements of record nor encroachments unless otherwise indicated.


Iron pins set are No. 5 reinf. bars 30 inches long with plastic ID caps.

Ref. Deed Vol. 1160, Page 664.

*R. L. Daniels*  
**OFFICE COPY  
NOT RECORDABLE**

**DESCRIPTION APPROVED  
FOR AMBROSIO'S TRANSFER  
BY *Hickley Thompson* 8-17-00**



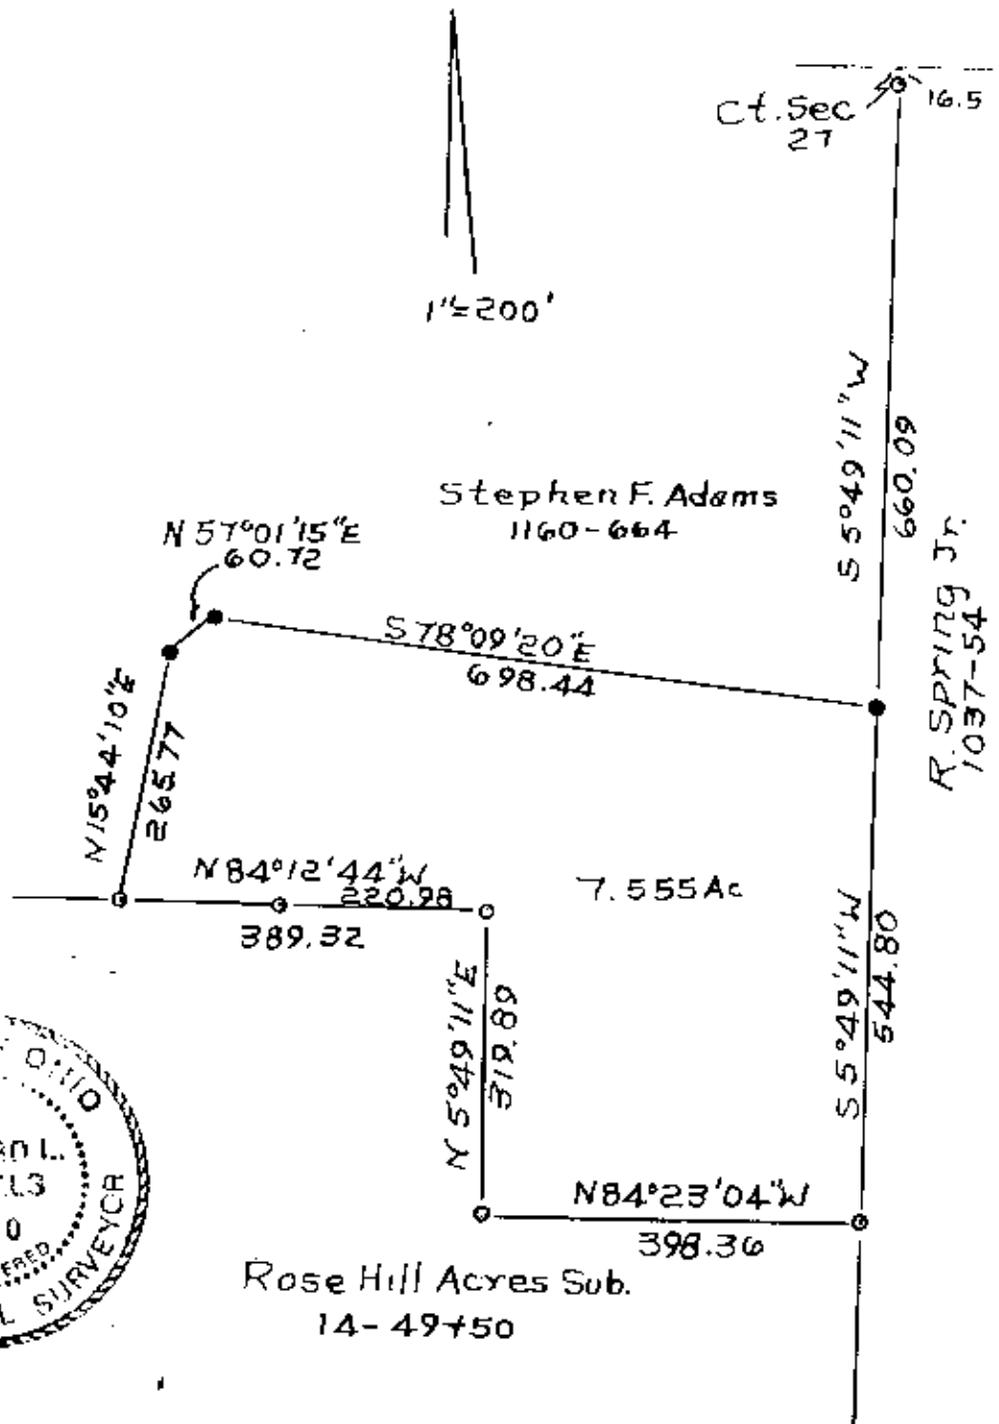

- Iron Pins Found
- Iron Pins Set No. 5 Reinf. Bar 33" Lg Plastic ID. Cap

DESCRIPTION APPROVED  
 FOR AUCTOR'S TRANSFER  
 BY Kathy Thompson 8-17-00

Part Of Stephen F. Adams  
 Vol. 1160-664, Parcel No.  
 46-47-94-27-25-000 8-8-00  
 State Of Ohio, Muskingum Co.,  
 Newton Twp. T15, R14, Sec 27.  
 R.L. Daniels Reg. Svvr. 5410

**OFFICE COPY  
 NOT RECORDABLE**