

**Kenneth D. Beisser**

Situated in the State of Ohio, County of Muskingum, Township of Newton, Township 15, Range 14, Section 36 bounded and described as follows:

Bearing part of Kenneth Dale Beisser Vol. 735, Page 349. Parcel No. 46-47-96-36-20-000.

Commencing at an iron pin found at the Southeast Corner of the Northeast Quarter of Section 36; Thence North 85°55'59" West 309.23 feet to an iron pin set the place of beginning; Thence North 85°55'59" West along Oscar Pletcher Vol. 1038, Page 344, 322.00 feet to an iron pin set; Thence North 5°08'31" East along M. Elson Vol. 1038, Page 243, 670.88 feet to a point in center of Township Road 130 passing an iron pin set at 641.91 feet; Thence along Township Road 130 and M. Elson Vol. 1038, Page 243, the next 2 courses and distances: North 50°30'52" East 96.97 feet, and North 47°35'25" East 55.97 feet to a point; Thence leaving Township Road and along the split lines of Kenneth Dale Beisser Vol. 735, Page 349, the next three courses and distances: South 44°48'02" East 127.90 feet to an iron pin set, <sup>Passing an iron pin set 18.76 feet.</sup> South 30°10'23" East 182.90 feet to an iron pin set, and South 3°55'30" West 542.83 feet to the place of beginning containing 5.00 acres more or less:

Bearings are based on the South line of the Northeast Quarter of Section 36 bearing North 85°55'59" West.

Above description is based on the survey by R.L. Daniels, Registered Surveyor No. 5410, March 17, 1999 and is intended for legal transfer of property described and does not intend to describe all or any easements of record nor encroachments unless otherwise indicated.



Iron pins set are No. 5 reinf. bars 30 inches long with plastic ID caps

Ref. Vol. 735, Page 349.

*R L Daniels*

DESCRIPTION APPROVED  
FOR AUDITOR'S TRANSFER  
BY A. L. Sommers  
3-19-99 KJ



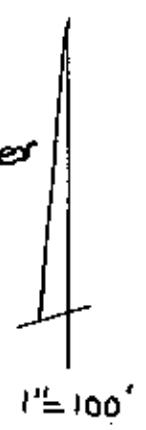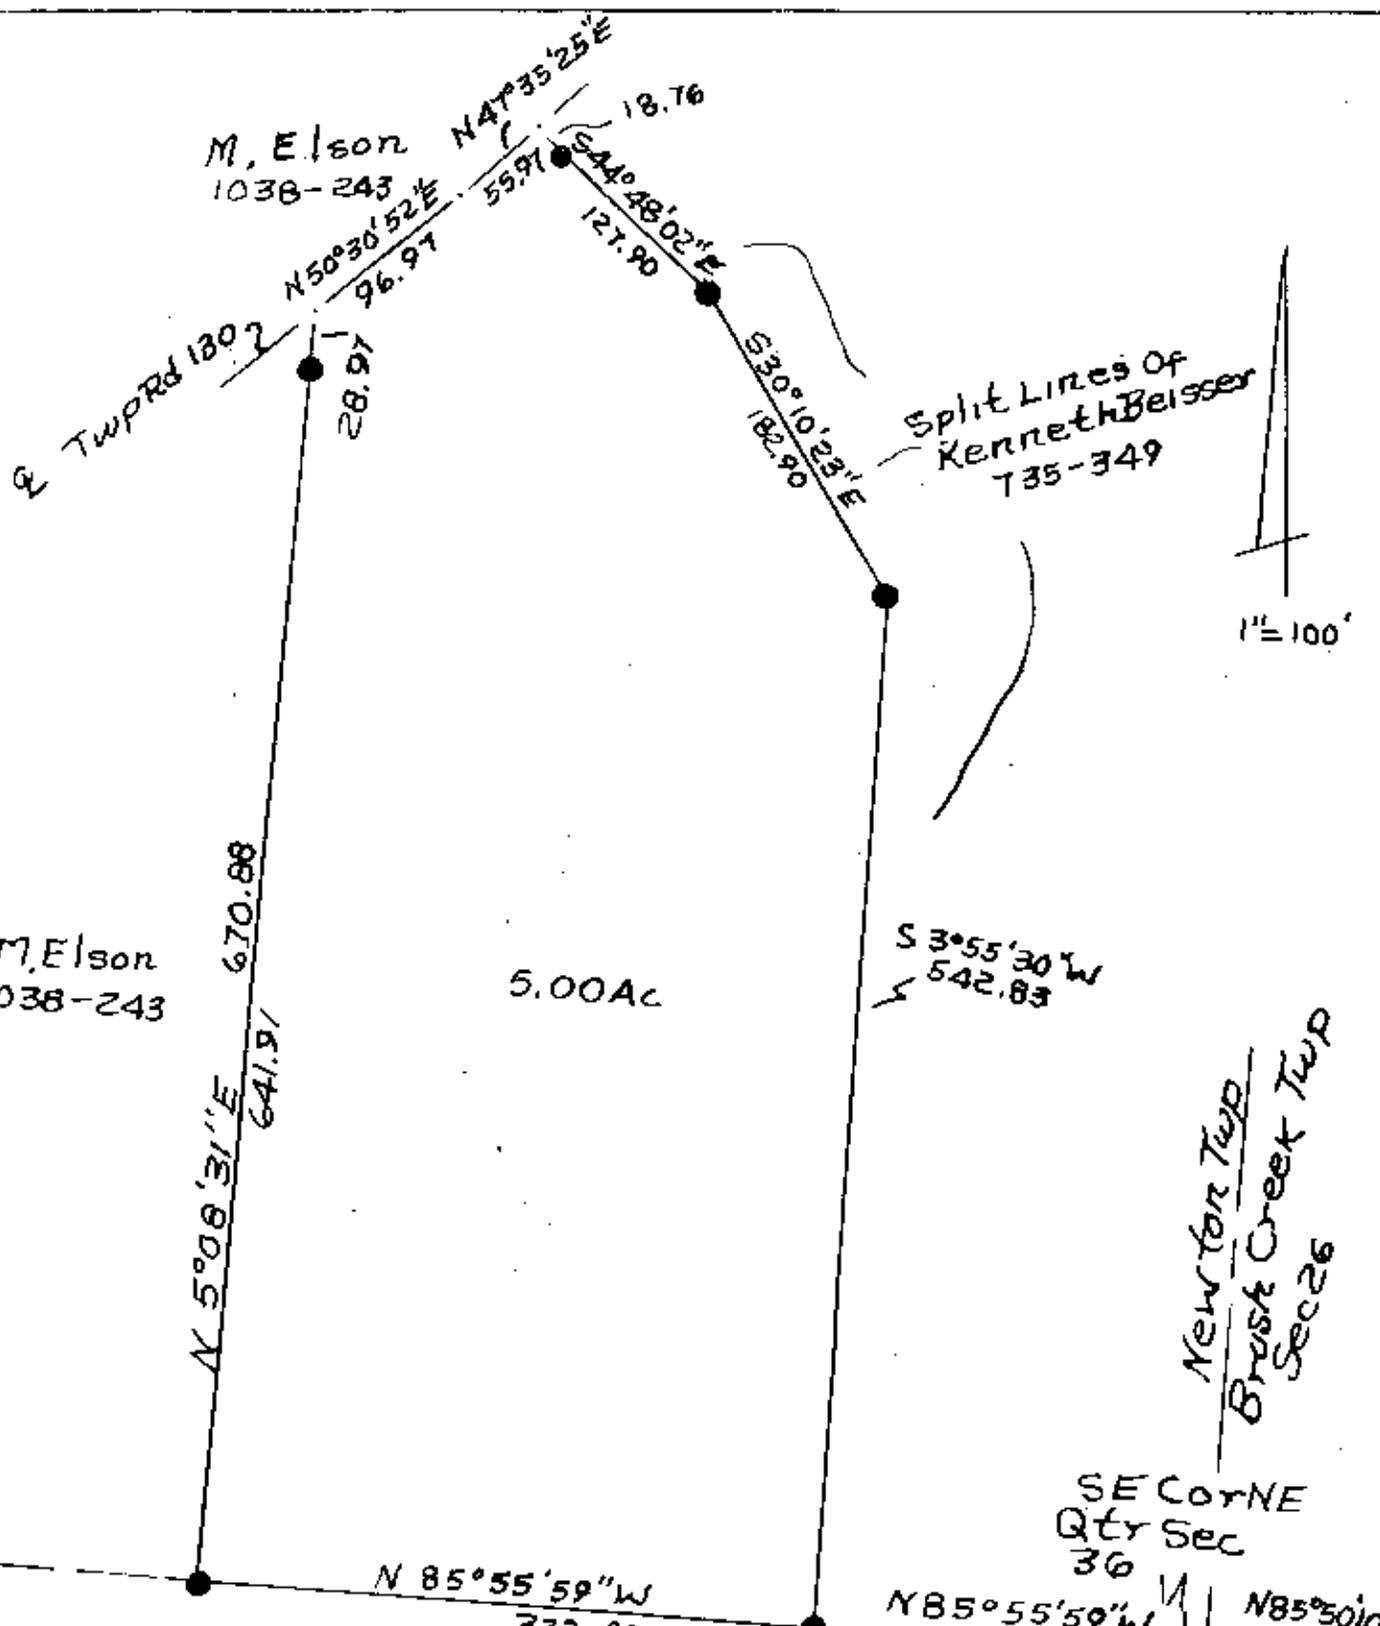

M. Elson  
1038-243

M. Elson  
1038-243

5.00 Ac

Split Lines of  
Kenneth Beisser  
735-349

New for Twp  
Brush Creek Twp  
Sec 26

SE CORNE  
Qtr Sec  
36

Oscar Pletcher  
1038-344

- Iron Pin Found
- Iron Pin Set No 5  
Reinf. 30" Lg Plastic  
I.D. Cap

DESCRIPTION APPROVED  
FOR AUDITOR'S TRANSFER  
BY A. L. Swinchart  
3-19-99 LBS

R. Z. Danula  
Reg SURT. 5410

Kenneth D. Beisser  
Part of Vol. 735, P 349 Parcel No.  
46-47-96-36-20-0003-17-99  
State of Ohio, County of  
Muskingum, Township of  
Newton T15, R14, Section 36

