

51-10-03-09

2705 HARVEST HILLS RD

CLIFFORD WAYNE DERRY

TO

RICHARD DERRY

8/25/80

Situated in the State of Ohio, County of Muskingum, Township of Perry, T1, R6, Southeast Quarter of Section 3, bounded and described as follows:


Commencing at an Iron Pin at the Southwest Corner of the Southeast Quarter of Section 3; thence North 379.83 feet to an Iron Pin the place of beginning; thence North 274.83 feet to an Iron Pin; thence East 317.00 feet to a point in Harvest Hill Road - Township Road ; thence South 274.83 feet to an Iron Pin passing an Iron Pin at 20.00 feet; thence West 317.00 feet to an Iron Pin containing 2.00 Acres More or Less.

SURVEY & DESCRIPTION

OFFICE COPY  
BY *R. L. DANIELS*  
NOT RECORDABLE  
R. L. DANIELS  
REGISTERED SURVEYOR NO. 5410

DESCRIPTION APPROVED  
for Auction or Transfer

By *[Signature]*

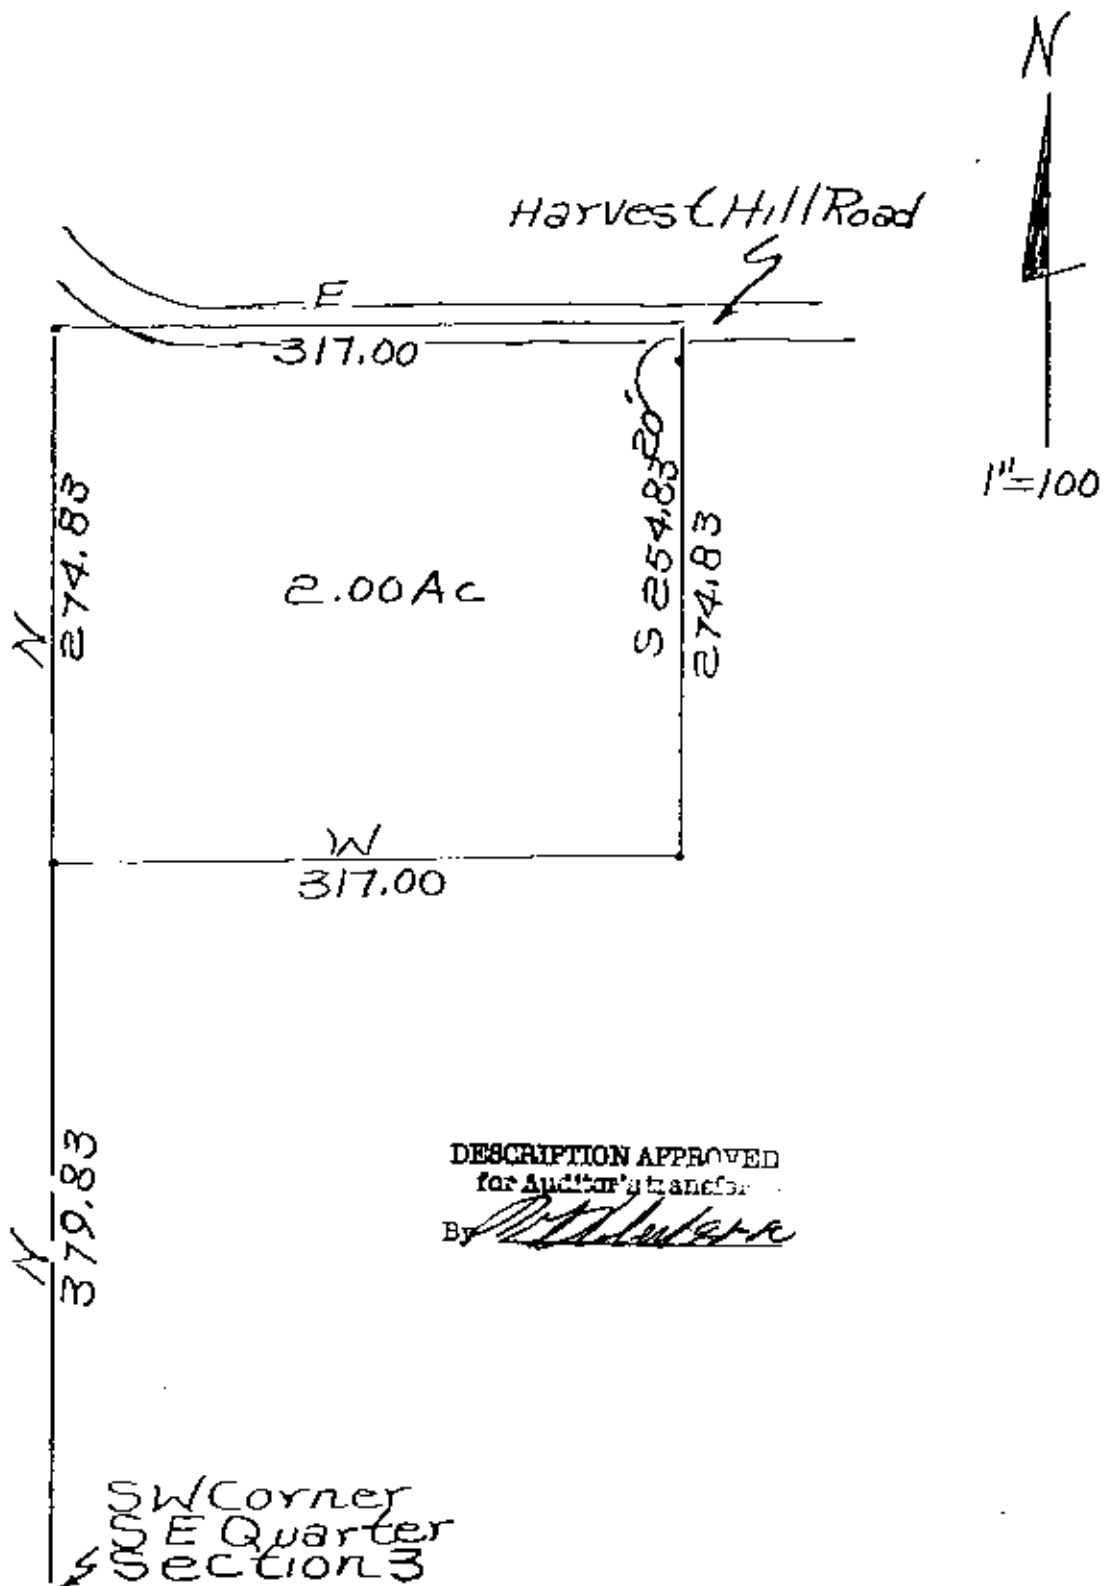

DESCRIPTION APPROVED  
for Auditor's transfer  
By *RLD*

**OFFICE COPY  
NOT RECORDABLE**

Survey of 2.00 Acres  
From *Card W Derry*  
To *Richard Derry*.  
By *RLD* Reg. Surveyor  
No. 5410.  
Muskingum County,  
Perry Township, T. 1, R. 6,  
S.E. Q. tr. Section 3