

51-10-09-02

1746 ARCH HILL RD

Kenneth Monlux  
9/10/87

Situated in the State of Ohio, County of Muskingum,  
Township of Perry, T 1, R 6, part of the Northeast  
Quarter of Section 9, bounded and described as follows:

Commencing at the Southwest corner of the Northeast  
Quarter of Section 9; thence on section line and  
center of Arch Hill Road North  $0^{\circ} 20' 19''$  West 1020.52  
feet to the place of beginning; thence continuing  
along road and section line North  $0^{\circ} 20' 19''$  West  
322.00 feet; thence leaving section line North  $90^{\circ}$   
 $00' 00''$  East 364.54 feet to an iron pin set passing  
an iron pin set at 23.00 feet; thence South  $0^{\circ} 12' 25''$   
East 323.82 feet to an iron pin set; thence North  
 $89^{\circ} 42' 42''$  West 363.81 feet to the place of beginning  
passing an iron pin at 334.88 feet, containing 2.70  
acres more or less.

Bearings are based on the West line of the Northeast  
Quarter of Section 9 bearing North  $0^{\circ} 20' 19''$  West.


Being a part of Auditor's Parcel No. 51-51-10-09-02-000.

Survey & Description By:

R. L. Daniel  
Registered Surveyor No. 5410

DESCRIPTION APPROVED  
FOR AUDITOR'S TRANSFER

BY J. F. Hamble  
9-16-87

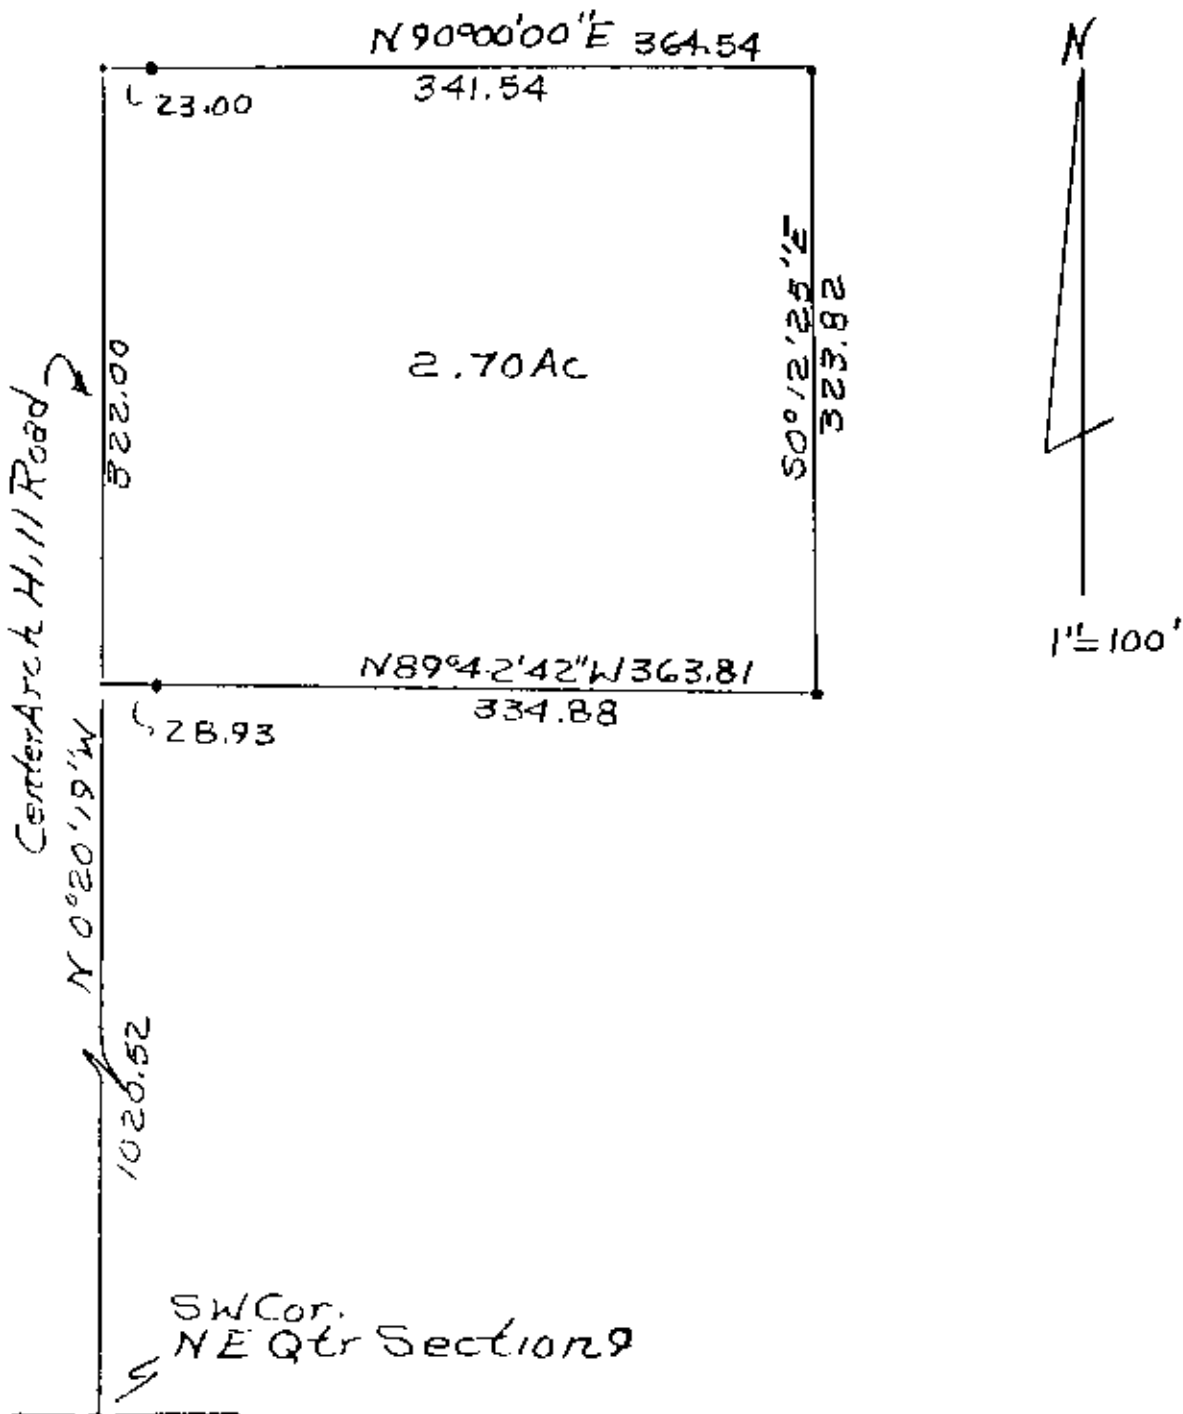

Survey of 2.70 Acres of  
 Keith Morlux Property  
 Muskogee County,  
 Part of Township, T1, R6  
 Part of Quarter 9,  
 Part of Range No.  
 51-51-10-09-000

**OFFICE COPY  
 NOT RECORDABLE**

DESCRIPTION APPROVED  
 FOR AUDITOR'S TRANSFER

BY J. Y. Nambly  
 9-10-87