

SURVEYING &amp; MAPPING

## L. Peter Dinan & Associates

27 South Sixth Street

P. O. Box 55, Zanesville, Ohio 43701

Gail Prouty  
 Description For Conveyance  
 37.21 Acres  
 All Of Parcel #51-51-20-01-11-000  
 All Of Parcel #51-51-20-01-12-000

Situated in the State of Ohio, County of Muskingum, Township of Perry.

Being a part of the Southeast Quarter of Section 1, Quarter Township 1, Township 1, Range 6 bounded and described as follows:

Beginning at a stone found at the Southwest Corner of the Southeast Quarter of said Section 1; thence along the quarter section line north 1 degree 54 minutes 36 seconds west 2122.88 feet to an iron pin; thence north 25 degrees 12 minutes 44 seconds east 142.46 feet to a 18 inch Walnut Tree with fence wire through the middle; thence north 22 degrees 29 minutes 21 seconds east 208.39 feet to a 20 inch Walnut Tree with fence wire through the middle; thence north 16 degrees 58 minutes 22 seconds east 195.98 feet to an iron pin; thence north 1 degree 54 minutes 36 seconds west 214.50 feet to an iron pin on the north line of the southeast quarter of Section 1; thence along said line north 89 degrees 14 minutes 05 seconds east 335.50 feet to an iron pin; thence south 1 degree 54 minutes 03 seconds east 2195.26 feet to an iron pin; thence south 89 degrees 33 minutes 27 seconds east 242.0 feet to an iron pin; thence south 1 degree 54 minutes 36 seconds east 660 feet to an iron pin on the south line of Section 1; thence along the south line of Section 1 north 89 degrees 33 minutes 27 seconds west 792 feet to the place of beginning, containing thirty-seven and twenty-one hundredths (37.21) acres more or less.

Subject to the easements of Carr Road.

This description written from a survey made by L. Peter Dinan, Registered Surveyor #5451, April 28, 1994.


**OFFICE COPY  
 NOT RECORDABLE**

DESCRIPTION APPROVED  
 FOR AUDITORS TRANSFER

BY *[Signature]*

4-29-94

ROBERT CHANEY

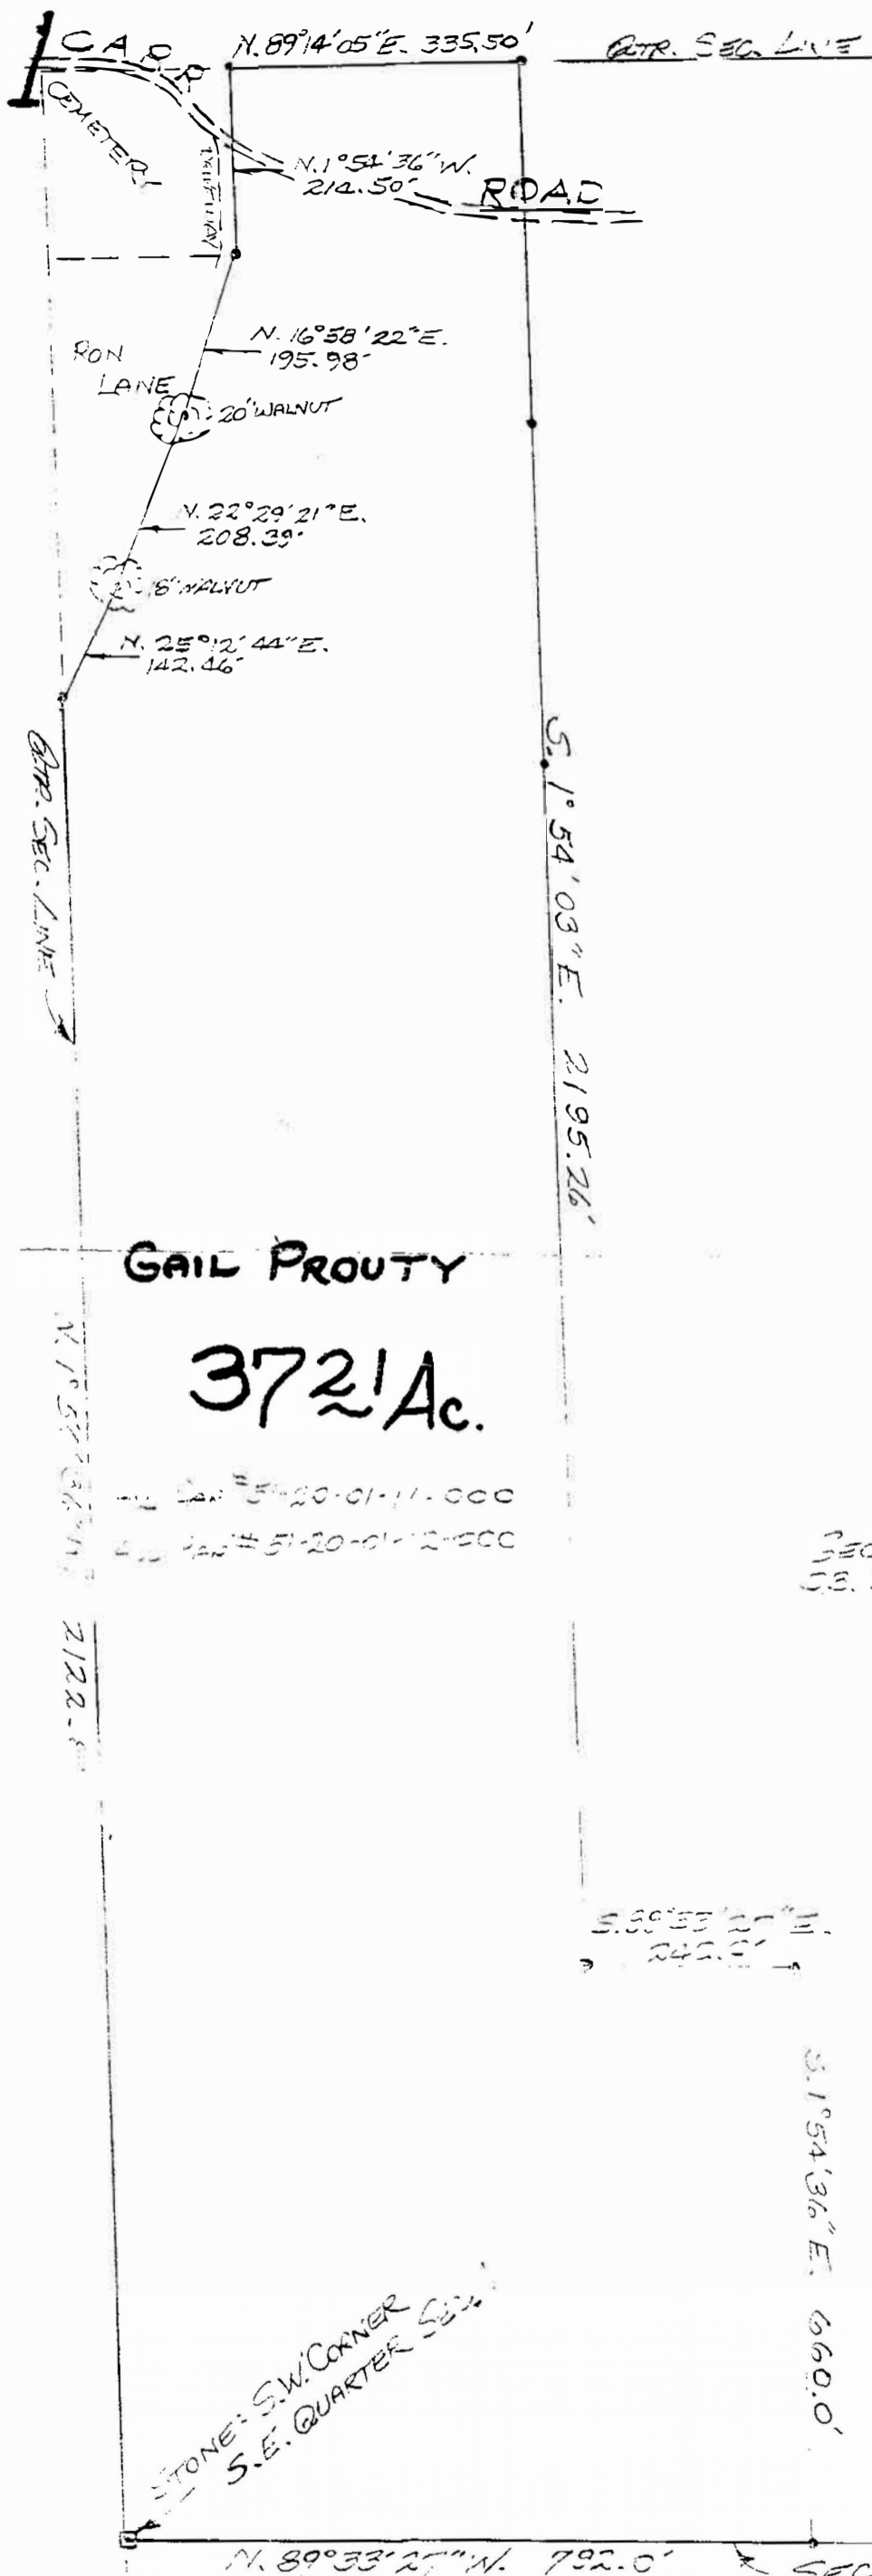

GAIL PROUTY

372 1/2 Ac.

51-20-01-11-000  
51-20-01-12-000

GEORGE CUMER  
08, 340, 345

OFFICE COPY  
NOT RECORDABLE  
PART OF  
SOUTHEAST QTR. SEC. 1  
QTR. TWP. 1, TWP. 1, RA. 6  
PERRY TOWNSHIP  
MUSKINGUM CO. OHIO

APRIL 11, 1994

DESCRIPTION APPROVED  
FOR AUDITORS TRANSFER

BY AL [Signature]  
4-29-94

STONE S.W. CORNER S.E. QUARTER SEC. 1

N. 89°33'27\"/>

GAIL SECUT'S NORTHEAST QUARTER SECTION 1  
DEED = 160 20-1



L. PETER DONAN  
SURVEYOR & MAPPING  
27 South 2nd Street  
Zanesville, Ohio 43701