

Dunzieler Developers
Old Cemetery Description
9/19/94

Situated in the State of Ohio, County of Muskingum, Township of Perry,
part of the Third Quarter of Township 1, Range 6, bounded and described
as follows:

Commencing at a stone at the Northwest corner of the Third Quarter of
Township 1, Range 6; thence South 1° 30' 30" West 1567.59 feet to an
to an iron pin set, passing the Southwest corner of Lot 1 of Shibui
Acres at 1162.75 feet; thence South 86° 45' 09" East 453.42 feet to
an iron pin; thence South 66° 29' 20" East 249.72 feet to an iron pin,
the place of beginning; thence South 66° 00' 31" East along Roger &
Marcia Paisley, Vol. 572, Page 485, 207.94 feet to an iron pin; thence
South 18° 18' 46" West along Iectric Lane 99.89 feet to an iron pin;
thence leaving Iectric Lane North 66° 11' 00" West along William Robinson
210.32 feet to an iron pin; thence North 19° 42' 04" East along William
Robinson, 100.32 feet to the place of beginning, containing 0.479
acres more or less.

Being all of Auditor's Parcel Number 51-51-31-- 02-57

Bearings are based on the West line of Quarter Township 3 bearing South
1° 30' 30" West.

Iron pins set are No. 5 reinforcing bars 30 inches long with plastic
I. D. caps.


DESCRIPTION APPROVED
FOR AUDITORS TRANSFER


BY *R. Daniels*
9-23-94

Survey & Description By:

**OFFICE COPY
NOT RECORDABLE**

R. L. Daniels
Registered Surveyor No. 5410

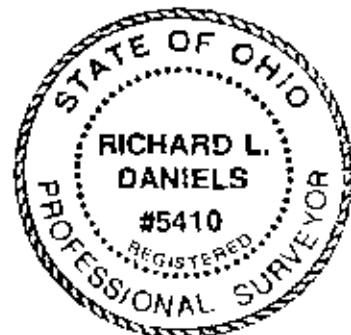

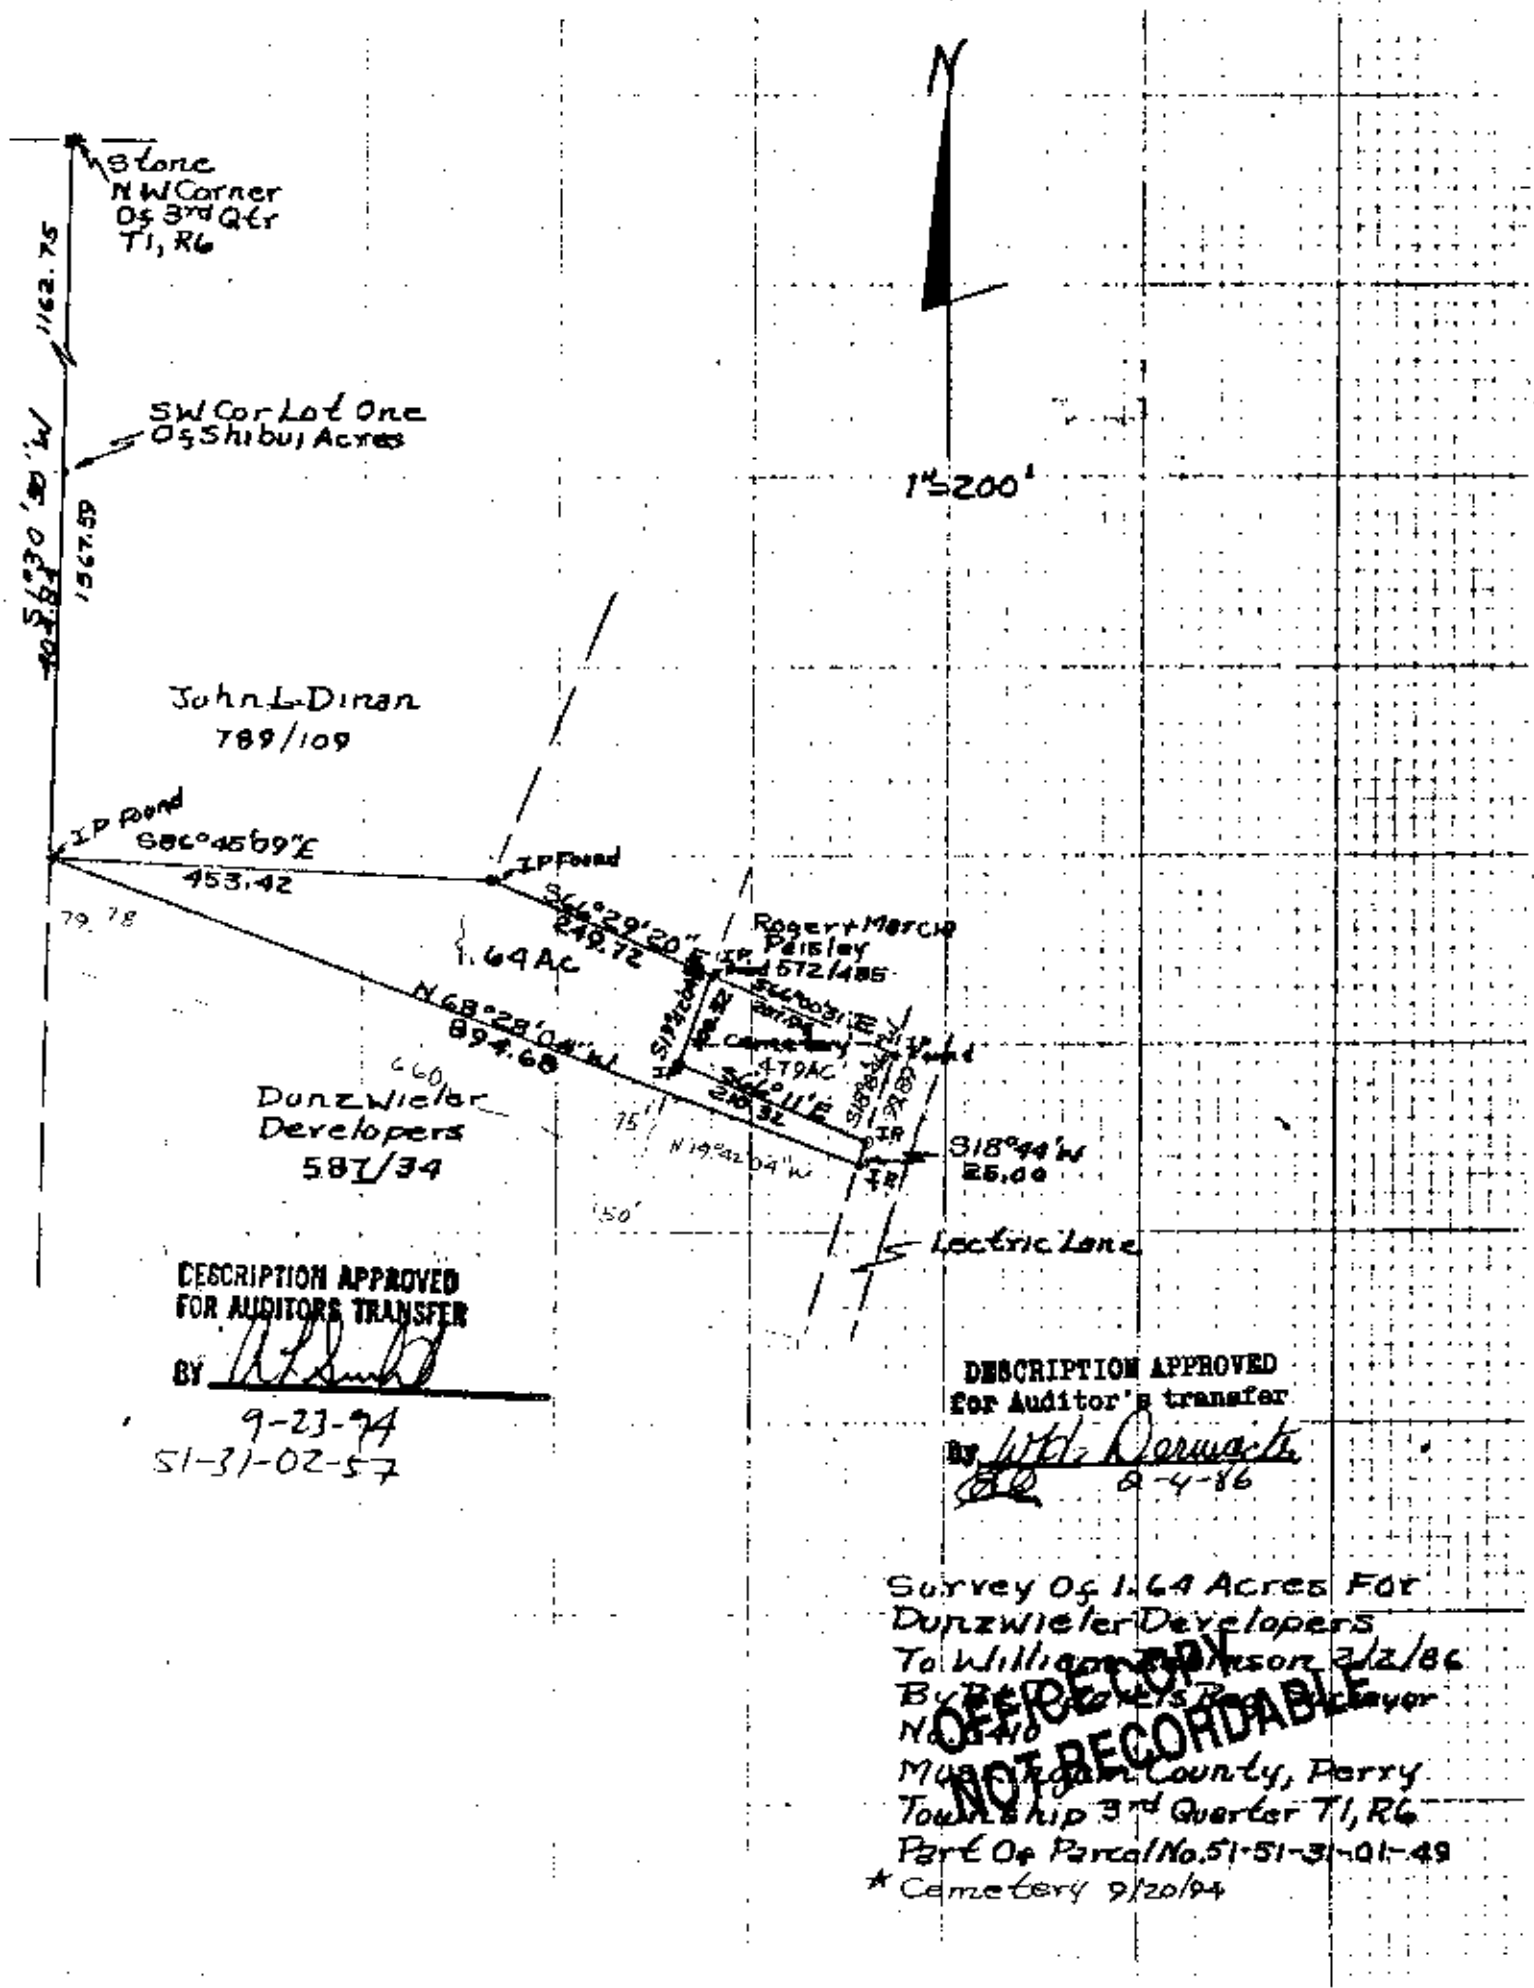

DESCRIPTION APPROVED
FOR AUDITORS TRANSFER


51-31-02-57

DESCRIPTION APPROVED
FOR Auditor's transfer

9-4-86

Survey of 1.64 Acres For
Dunzwiler Developers
Township 3rd Quarter T1, R6
Part of Parcel No. 51-51-31-01-49
* Cemetery 9/20/94

**OFFICE COPY
NOT RECORDABLE**