


51-50-11-01-010
8825 EAST PIKE

Phone 453-8448

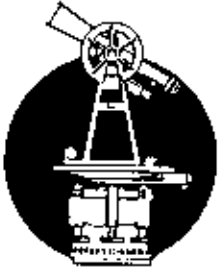

SURVEYING & MAPPING

L. Peter Dinan & Associates

27 South Sixth Street

P. O. Box 55, Zanesville, Ohio 43701

3.47 Acres
Vacant Area West of Motel
Part of Parcel #51-50-11-01-000

Situated in the State of Ohio, County of Muskingum, Township of Perry.

Being a part of Section 11, Township 1, Range 6 bounded and described as follows:

Commencing at the Northeast Corner of Section 11; thence south along the east line of said Section 11 a distance of 741 feet to a point in the center of State Route #40; thence along said centerline south 78 degrees 40 minutes west 1357.57 feet to the true place of beginning of the premises herein intended to be described; thence continuing along said centerline south 78 degrees 40 minutes west 395.36 feet to a point; thence north 5 degrees 44 minutes west 413.88 feet to an iron pin; thence north 78 degrees 44 minutes east 340.60 feet to an iron pin; thence south 13 degrees 20 minutes east 411.76 feet to the true place of beginning, containing three and forty-seven hundredths (3.47) acres more or less.

This description written from a survey made by L. Peter Dinan, Registered Surveyor #5451, January 15, 1992.

DESCRIPTION APPROVED
FOR AUDITOR'S TRANSFER

BY


J. J. Namb

1-16-92

OFFICE COPY
NOT RECORDABLE



L. PETER DINAN & ASSOCIATES
 27 SOUTH SIXTH STREET
 ZANESVILLE, OHIO

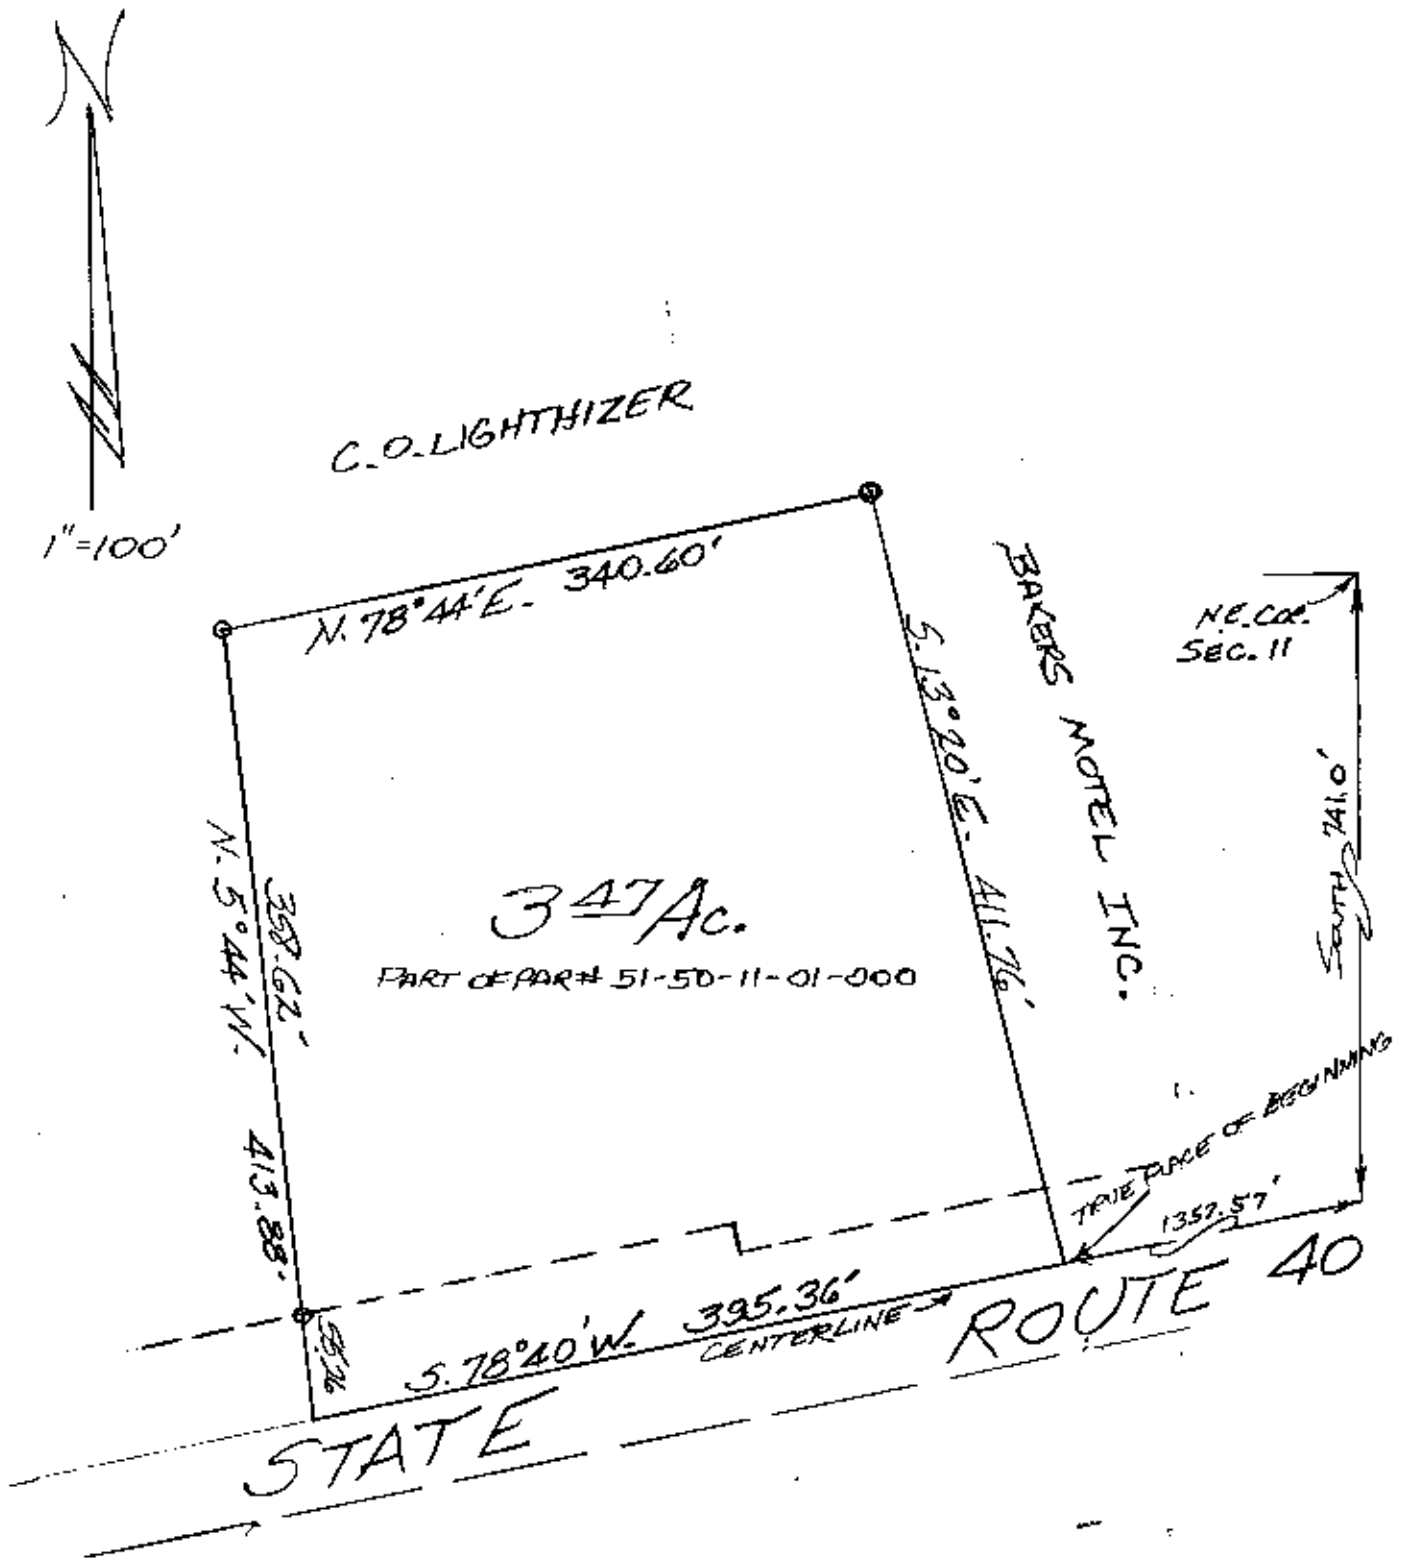

PART OF THE
 NORTH HALF OF SECTION 11
 COR. TWP. 1, TWP. 1, RANGE 6
 PERRY TOWNSHIP
 MUSKINGUM COUNTY, OHIO

OFFICE COPY
 NOT RECORDABLE
 MAY 1 1992

DESCRIPTION APPROVED
 FOR AUDITOR'S TRANSFER

BY J. L. Hand
 1-16-92