

L. Peter Dinan & Associates

1/4 map 3-1-6

27 South Sixth Street

P. O. Box 55, Zanesville, Ohio 43701

SURVEYING & MAPPING

U.S.A. Adm. of Veterans Affairs Description For Conveyance

Situated in the State of Ohio, County of Muskingum, Township of [REDACTED]

Being a part of Quarter Township 3, Township 1, Range 6 bounded and described as follows:

Commencing at an iron pin on the northerly right of way line of State Route 40 with its intersection with the west line of Perry Township; thence along the northerly right of way line of State Route 40 north 72 degrees 02 minutes 46 seconds east 1546.73 feet to an iron pin found and the true place of beginning of the premises herein intended to be described; thence north 21 degrees 17 minutes 12 seconds west 252.56 feet to an iron pin found; thence south 67 degrees 26 minutes 50 seconds west 40.78 feet to an iron pin found; thence north 35 degrees 09 minutes 08 seconds west 251.50 feet to an iron pin found; thence north 82 degrees 57 minutes 22 seconds east 107.80 feet to an iron pin found; thence south 32 degrees 04 minutes east 483.30 feet to a point in the northerly right of way line of State Route 40; thence along said right of way line south 72 degrees 02 minutes 46 seconds west 94 feet to the true place of beginning, containing eighty-nine hundredths (0.89) of an acre more or less.

This description written from a survey made by L. Peter Dinan, Registered Surveyor #5451, April 23, 1984.

**OFFICE COPY
NOT RECORDABLE**


*1/4 map
Revert to re closer*

*Need Plot
VAD 4-25-84*



L. PETER DINAN & ASSOCIATES
 27 SOUTH SIXTH STREET
 ZANESVILLE, OHIO

Eng Copy
 51-60-02

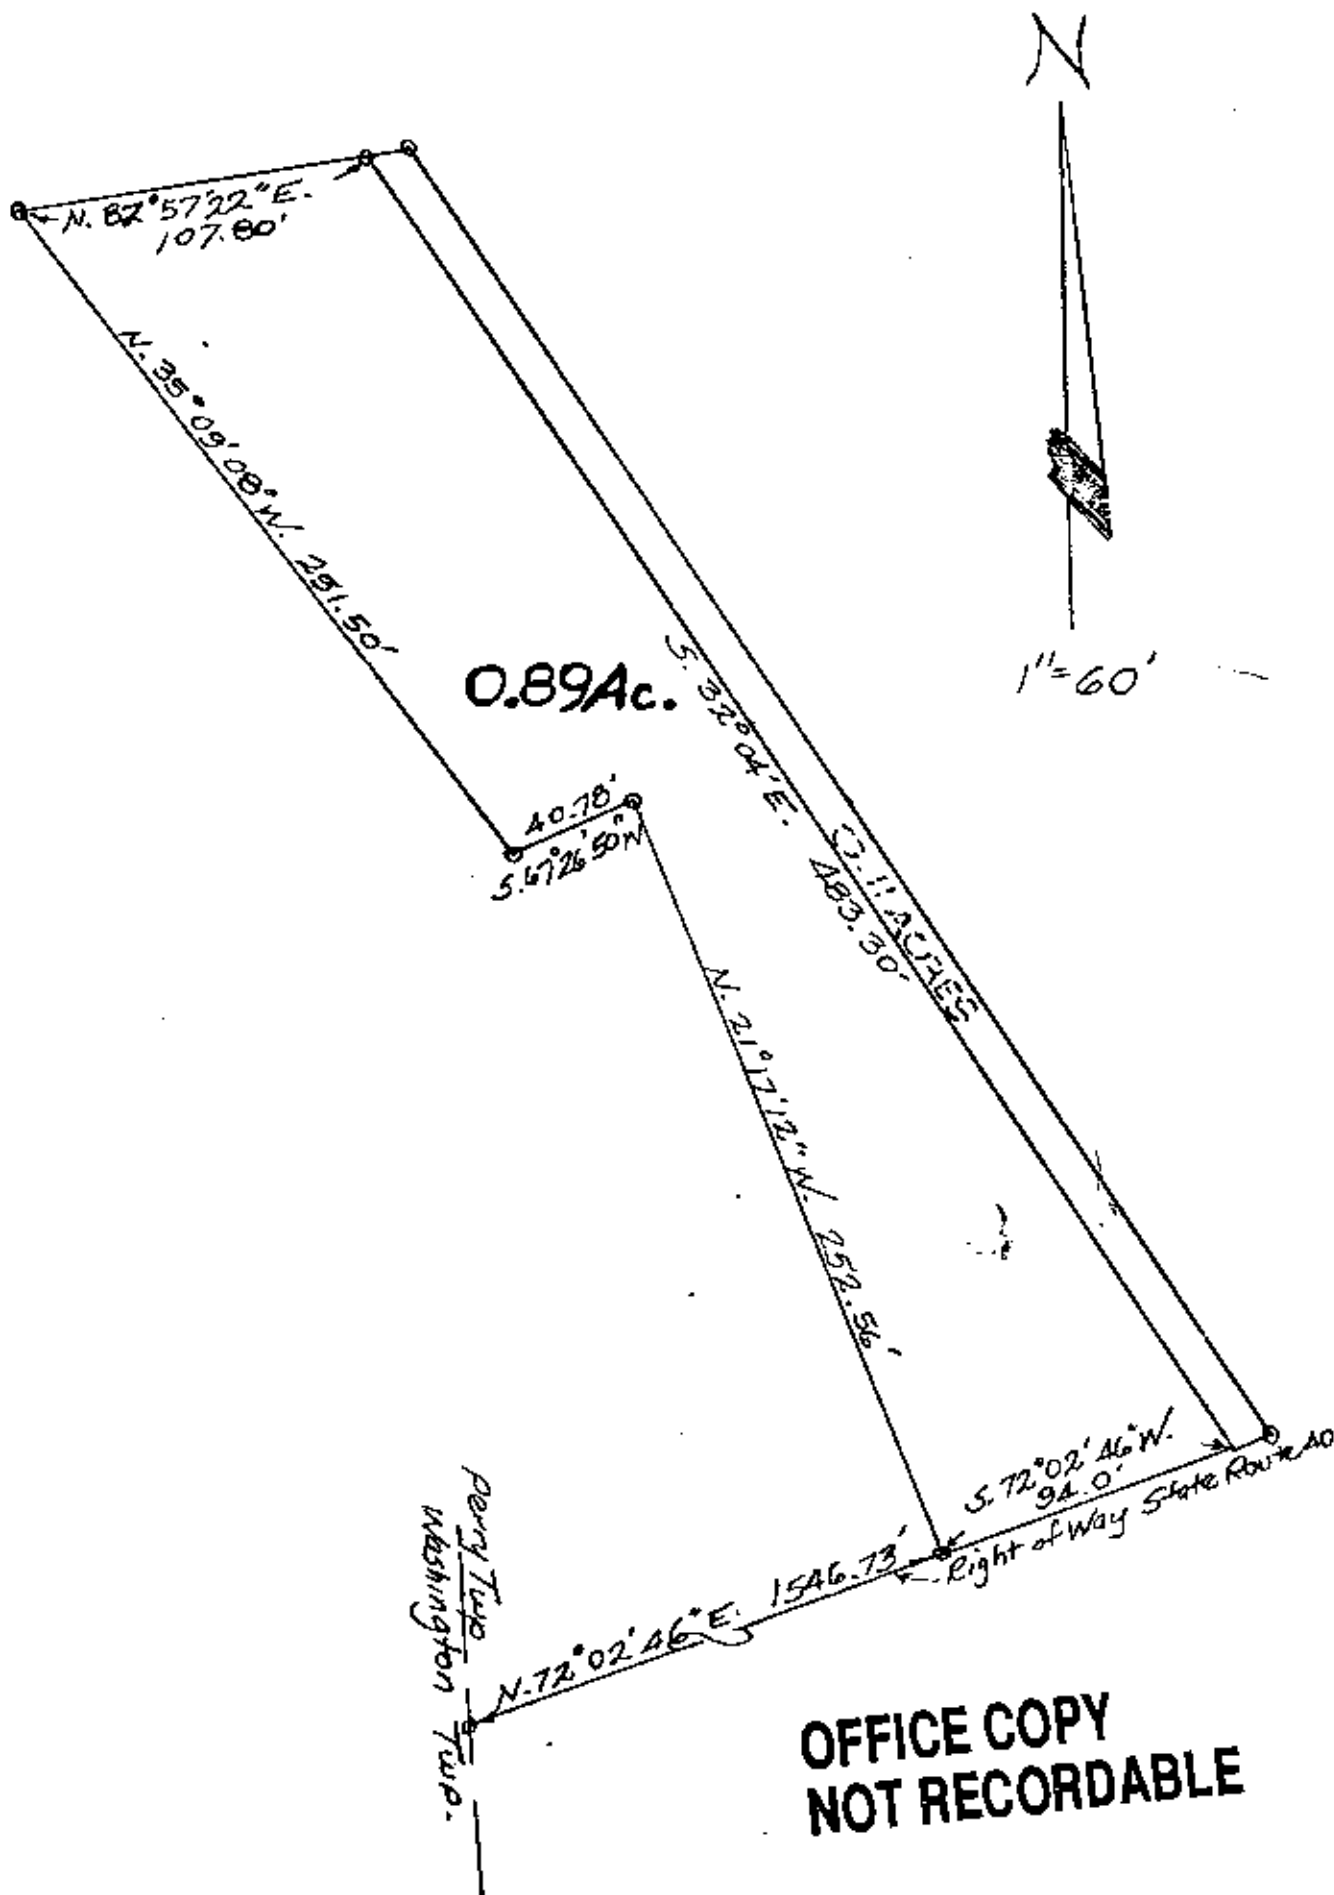

**OFFICE COPY
 NOT RECORDABLE**

PART OF QTR. TWP. 3
 TWP. 1, RANGE 6
 PERRY TOWNSHIP
 MUSKINGUM COUNTY, OHIO
 April 20, 1984