

Situated in the State of Ohio, County of Muskingum, Township of Perry:

Being part of Quarter Township 3, Township 1, Range 6, of the US Military District, **being all of** the Connie McLain property recorded in **Official Record Volume 2737, Page 855** of said county's deed records, further **being all of** Muskingum County Auditor's Parcel Number 51-60-02-30-000:

**SURVEYOR'S NOTES AND REFERENCES:**

Muskingum County Tax Maps and Orthophotos of the area. Interstate 70 Centerline Plat and Right of Way Plans MUS-70-14.09.


**Note #1-** Property lines as shown on Interstate 70 Right plans not included in subsequent division surveys. Ownership shown to centerline of Interstate 70 for parcels created from properties extending across Interstate 70 centerline.

**Note #2-** Right of way division not determined by this survey.

**Note #3-** Corner occupied by concrete support around a wood post in right of way fence.

**Note #4-** No additional right of way found acquired for Interstate 70 from the McLain title.

- ## LEGEND
- PIN (SET) 5/8" REBAR CAPPED  
(C R HARKNESS PLS #6885)
  - PIN FOUND
  - △ POINT UNMARKED
  - ⊗ AXLE
  - PIPE FOUND
  - ⊙ CONCRETE MONUMENT FOUND
  - ⌘ LANDHOOK

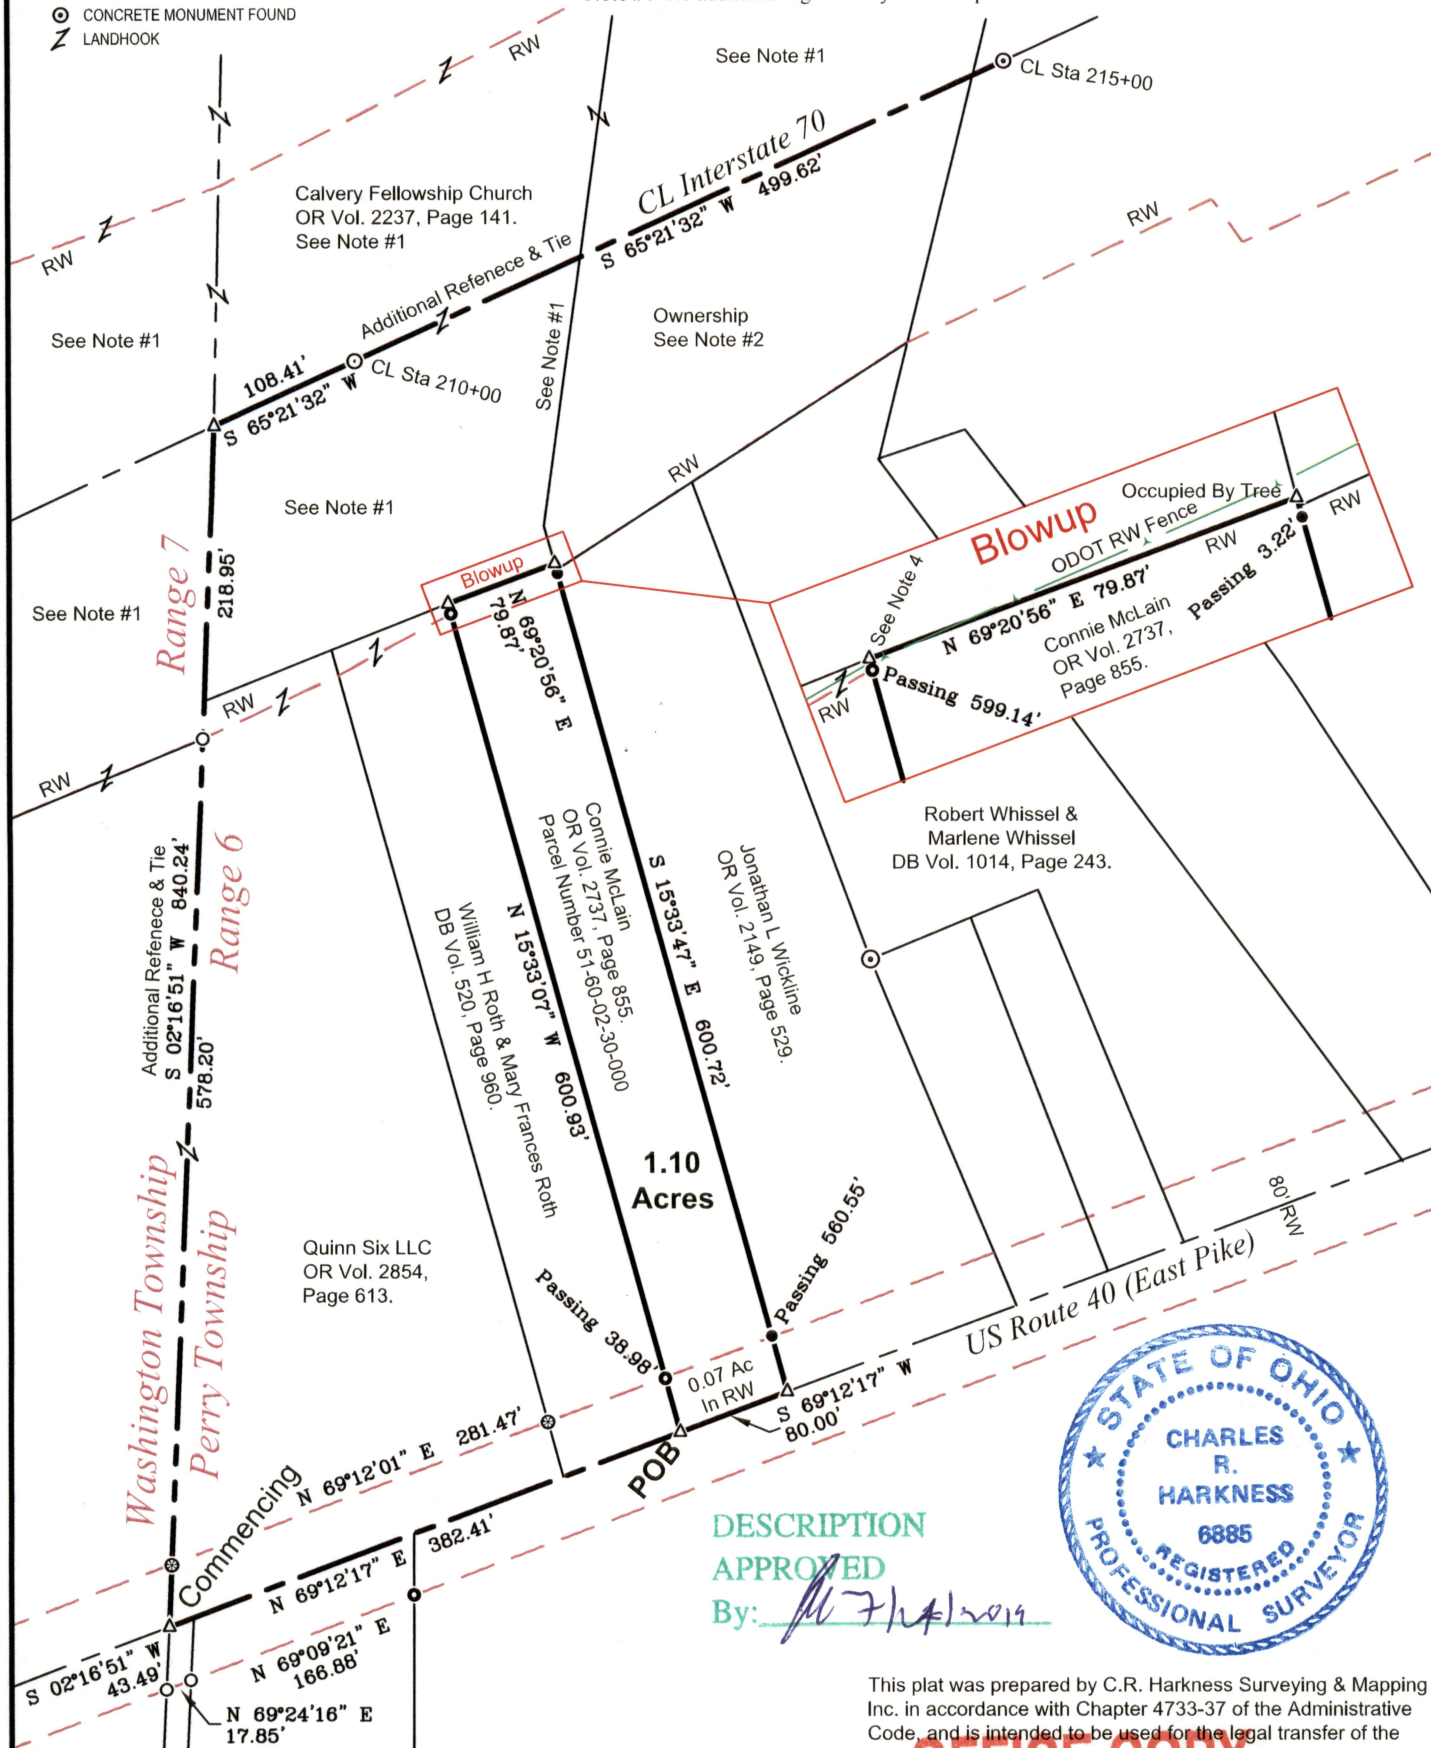

DESCRIPTION  
APPROVED  
By: Al Fh



This plat was prepared by C.R. Harkness Surveying & Mapping Inc. in accordance with Chapter 4733-37 of the Administrative Code, and is intended to be used for the legal transfer of the parcel surveyed and does not show any apparent easements nor easements of record, unless otherwise indicated.

*Clark R. Harkness*  
NOT RECORDABLE

Charles R. Harkness PLS #6885

Survey For:  
**Connie McLain**



**HARKNESS SURVEYING & MAPPING, INC.**  
8205 OLD TOWN ROAD  
ROSEVILLE, OHIO 43777  
PHONE/FAX (740) 849-0122



SURVEYED: 7/18/19

DRAWN: 7/19/19

Job#2581

Plat #01