



CANNON LAND SURVEYING

809 N. WALNUT STREET
CROOKSVILLE, OHIO 43731
614-982-8276

11-18-87
51-60-03-10
4460 EAST PIKE

Owner: Flora Ann Hill

DEED DESCRIPTION

Situated in the State of Ohio, County of Muskingum, Township of Perry, T-3, R-1, being part of Quarter Township 3, and more particularly described as follows:


Beginning at the intersection of the South right-of-way line of U.S. Route 40 and the West line of Perry Township; thence North 72 Degrees 50 Minutes 00 Seconds East along the South right-of-way line 1454.70 feet to an axle found and the place of beginning; thence continuing along said right-of-way North 72 Degrees 50 Minutes 00 Seconds East 99.60 feet to an iron pin found; thence leaving said right-of-way South 17 Degrees 38 Minutes 52 Seconds East 199.59 feet to an iron pin set; thence South 82 Degrees 43 Minutes 00 Seconds West 100.00 to an iron pipe found; thence North 18 Degrees 02 Minutes 00 Seconds West 182.44 feet to the place of beginning, containing 0.43 acres, more or less, subject to all legal highways and easements.

Iron pins set are 5/8 inch rebar with plastic identification caps.

Bearings are based on the South right-of-way of U.S. Route 40 as being North 72 Degrees 50 Minutes 00 Seconds East.

Parcel No. 51-51-60-03-10

This description was written from a survey made November 18, 1987.

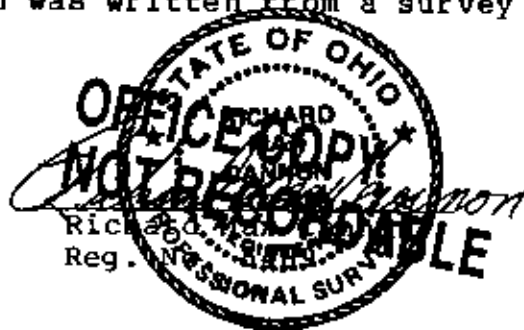

11-18-87
Date

DESCRIPTION APPROVED
FOR AUDITOR'S TRANSFER

BY J. Y. Nambl
11-19-87

1" = 30'

C. O. KING
297-569



STATE: OHIO
COUNTY: MUSKINGUM
TWP: PERRY
T-1 R-6

PARCEL NUMBER 51-51-60-03-10


DESCRIPTION APPROVED
FOR AUDITOR'S TRANSFER

BY J. Y. Nambl
11-19-87



CANNON LAND SURVEYING

809 N. WALNUT STREET
CROOKSVILLE, OHIO 43731
614-982-8276

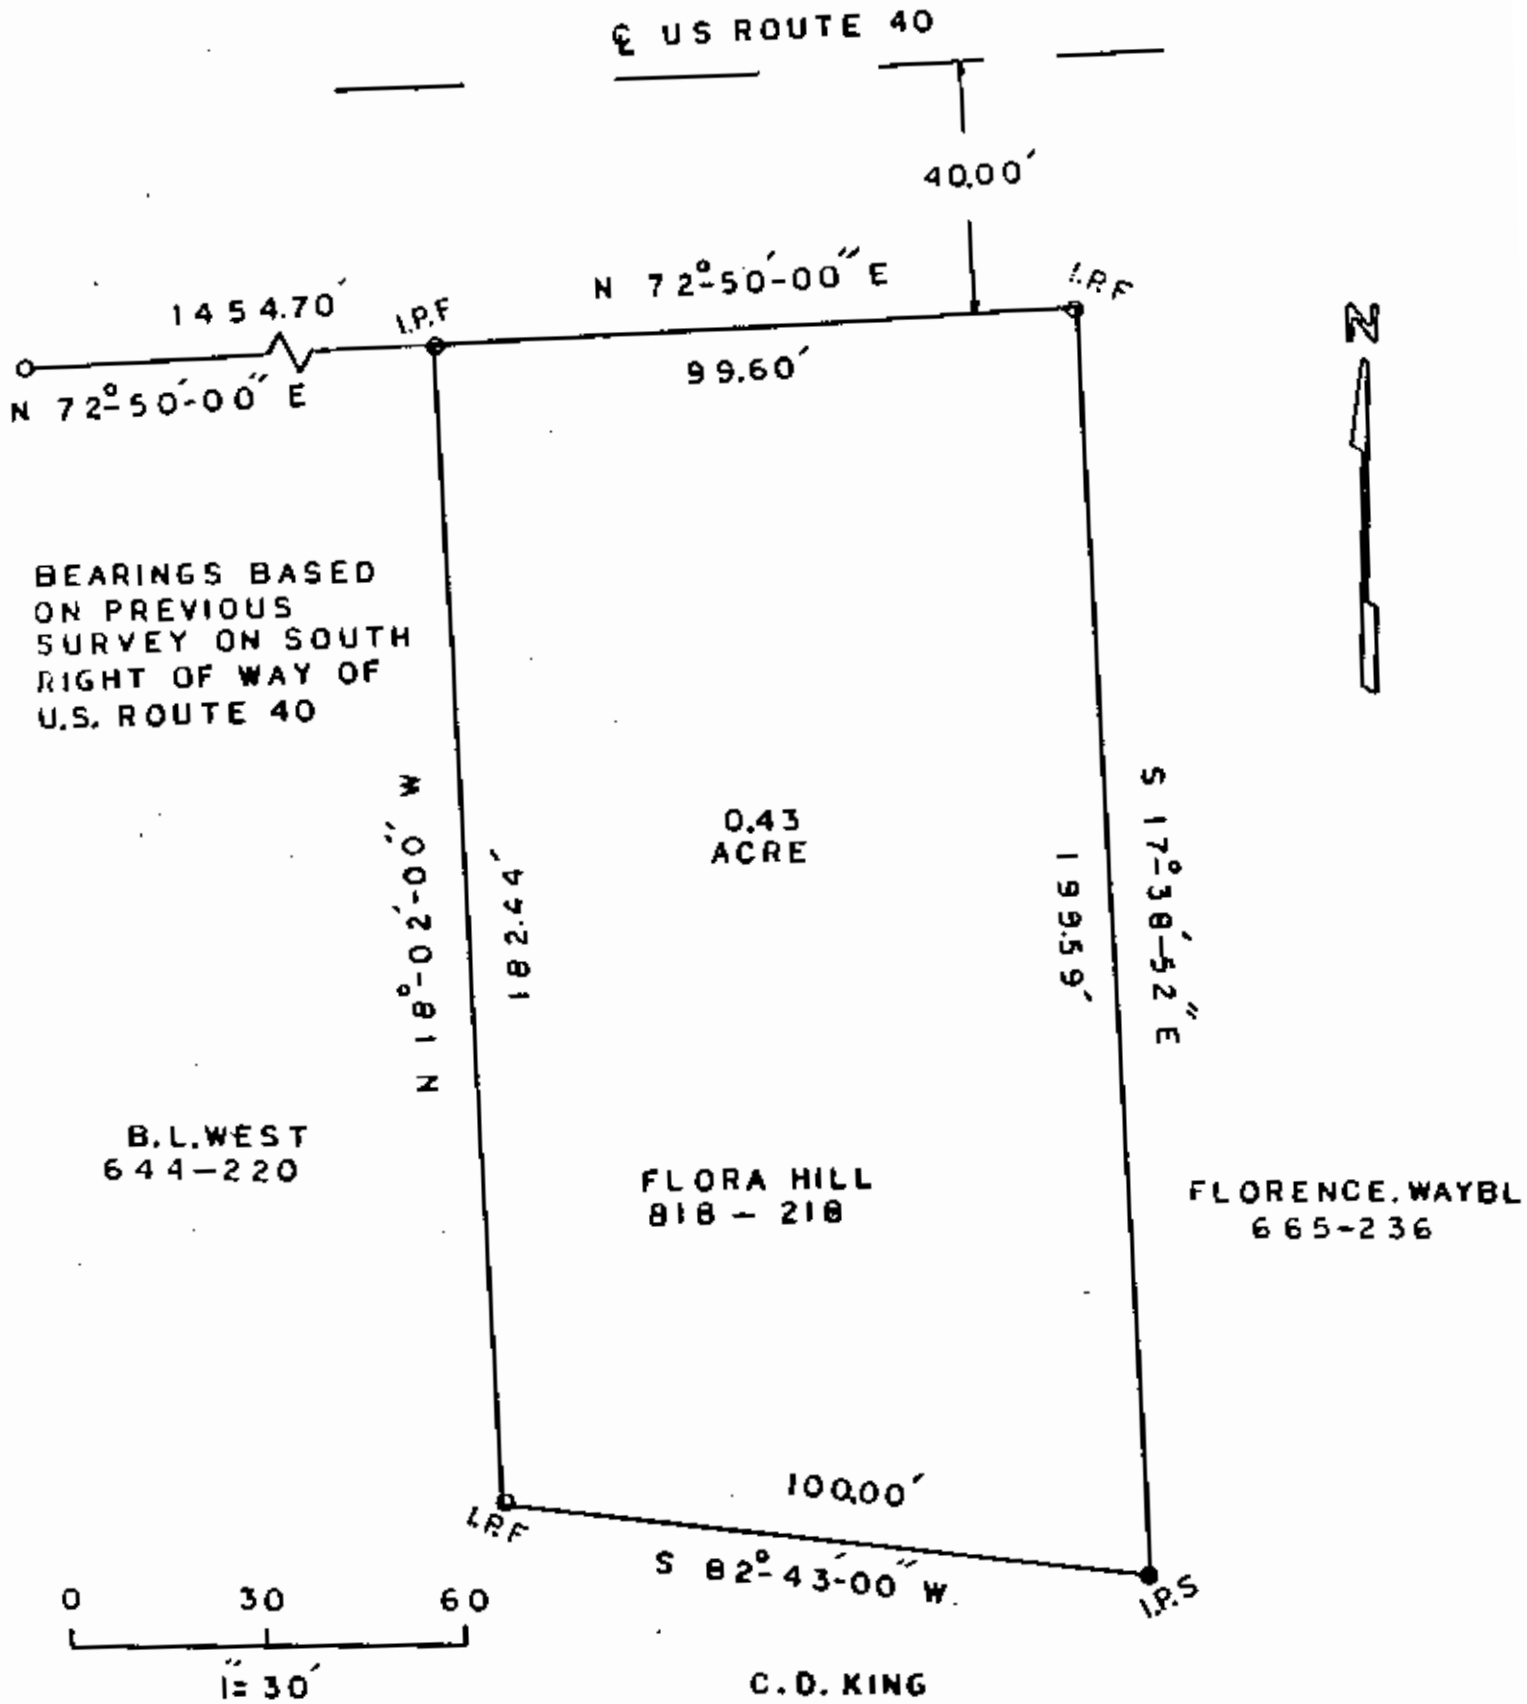

C. D. KING
297-569



STATE: OHIO
COUNTY: MUSKINGUM
TWP: PERRY
T-1 R-6

PARCEL NUMBER 51-51-60-03-10

DESCRIPTION APPROVED
FOR AUDITOR'S TRANSFER

BY J. T. Namble
11-19-87