


51-80-03-11

6170 PARK LANE

Phone 453-8448

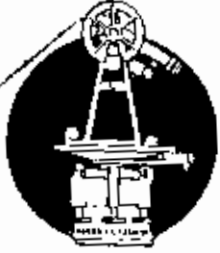

SURVEYING & MAPPING

L. Peter Dinan & Associates

27 South Sixth Street

P. O. Box 55, Zanesville, Ohio 43701

Doris Knowlden
Description For Conveyance
4.97 Acres

Situated in the State of Ohio, County of Muskingum, Township of Perry.

Being a part of Quarter Township 3, Township 1, Range 6 bounded and described as follows:

Commencing at the Southwest Corner of Fractional Section 18; thence north 3 degrees 30 minutes east 1191.30 feet to a point; thence north 85 degrees 21 minutes west 1249.38 feet to a point; thence south 2 degrees 09 minutes 06 seconds west 1669.80 feet to a pin in the center of Park Lane and the true place of beginning of the premises herein intended to be described; thence south 1 degree 52 minutes 38 seconds west 971.39 feet to a stone; thence north 88 degrees 12 minutes 15 seconds west 352.95 feet to an iron pin; thence north 28 degrees 55 minutes 14 seconds west 213.68 feet to an iron pin; thence north 43 degrees 03 minutes 33 seconds east 220.64 feet to an iron pin; thence south 89 degrees 41 minutes 55 seconds east 41.84 feet to an iron pin; thence north 35 degrees 32 minutes 51 seconds east 358.61 feet to an iron pin; thence north 39 degrees 05 minutes 03 seconds west 100.69 feet to a point in the center of Park Lane; thence along said Park Lane north 42 degrees 01 minutes 27 seconds east 67.25 feet to a point; thence continuing along said Park Lane north 28 degrees 47 minutes 03 seconds east 218.95 feet to the true place of beginning, containing four and ninety-seven hundredths (4.97) acres more or less.

Subject to the easements of Park Lane.

This description written from a survey made by L. Peter Dinan, Registered Surveyor #5451, February 29, 1988.

51-51-80-03-11-000

DESCRIPTION APPROVED
FOR AUDITOR'S TRANSFER

BY


J. L. Namble

8-06-92

OFFICE COPY
NOT RECORDABLE

L. PETER DINAN & ASSOCIATES
 14 SOUTH FIFTH STREET
 ZANESVILLE OHIO

8

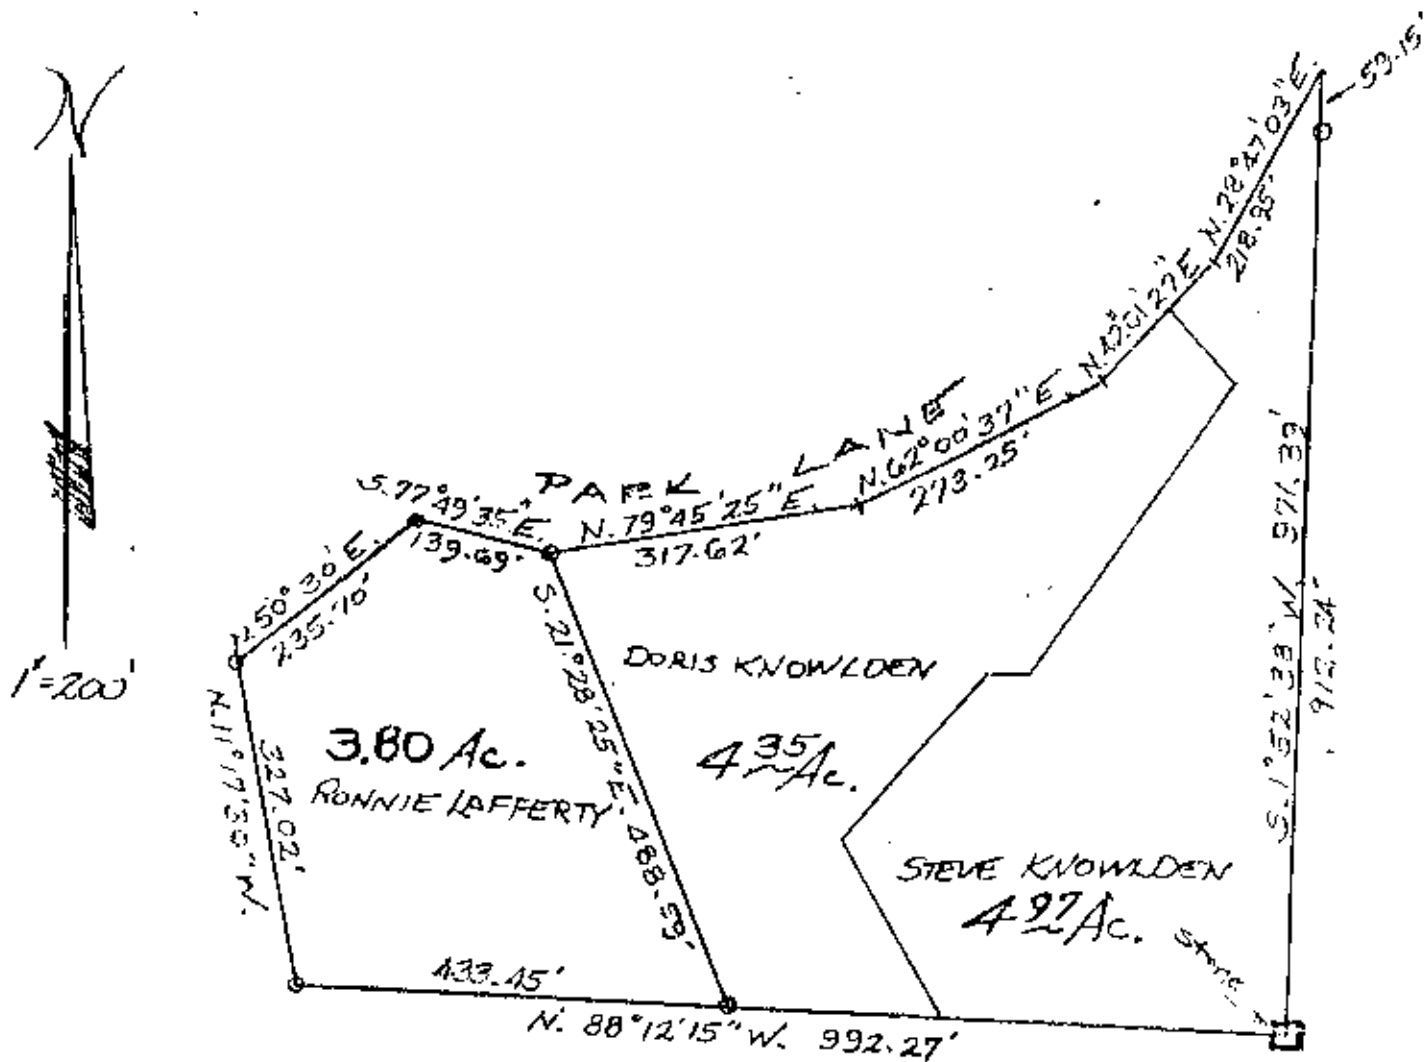

**OFFICE COPY
 NOT RECORDABLE**

PART OF
 QTR. TWP. 3, TWP. 1, R. 6
 PERRY TOWNSHIP
 MUSKINGUM CO. OHIO

Nov 10, 1980
 E.M. 1980

DESCRIPTION APPROVED
 FOR AUDITOR'S TRANSFER

BY JY Nambh
 8-06-92

130
 58