


5186-62-17

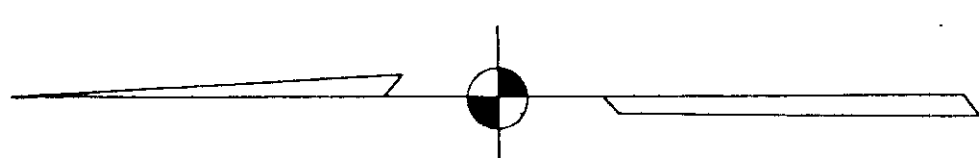

Geo. Martin et ux
Vol. 542 Pg. 95

Northwest Qtr - Section 23
Southeast Qtr - Section 23

- - Existing Iron Pin (3/8" Rebar)
- △ - Existing Stone
- - Iron Pin Set (2" d. pipe, unless otherwise indicated)

Charles D. Lighthizer
Vol. 767 Pg. 134

Section 23


271165

Quarter Township 3

Southeast Corner
of Qtr. Twp. 3

J. S. Gormanly

Charles D. Lighthizer
Vol. 767 Pg. 134
150.461 Acres
336.4 Acres - Section 4
147.597 Acres - Qtr. Twp. 3

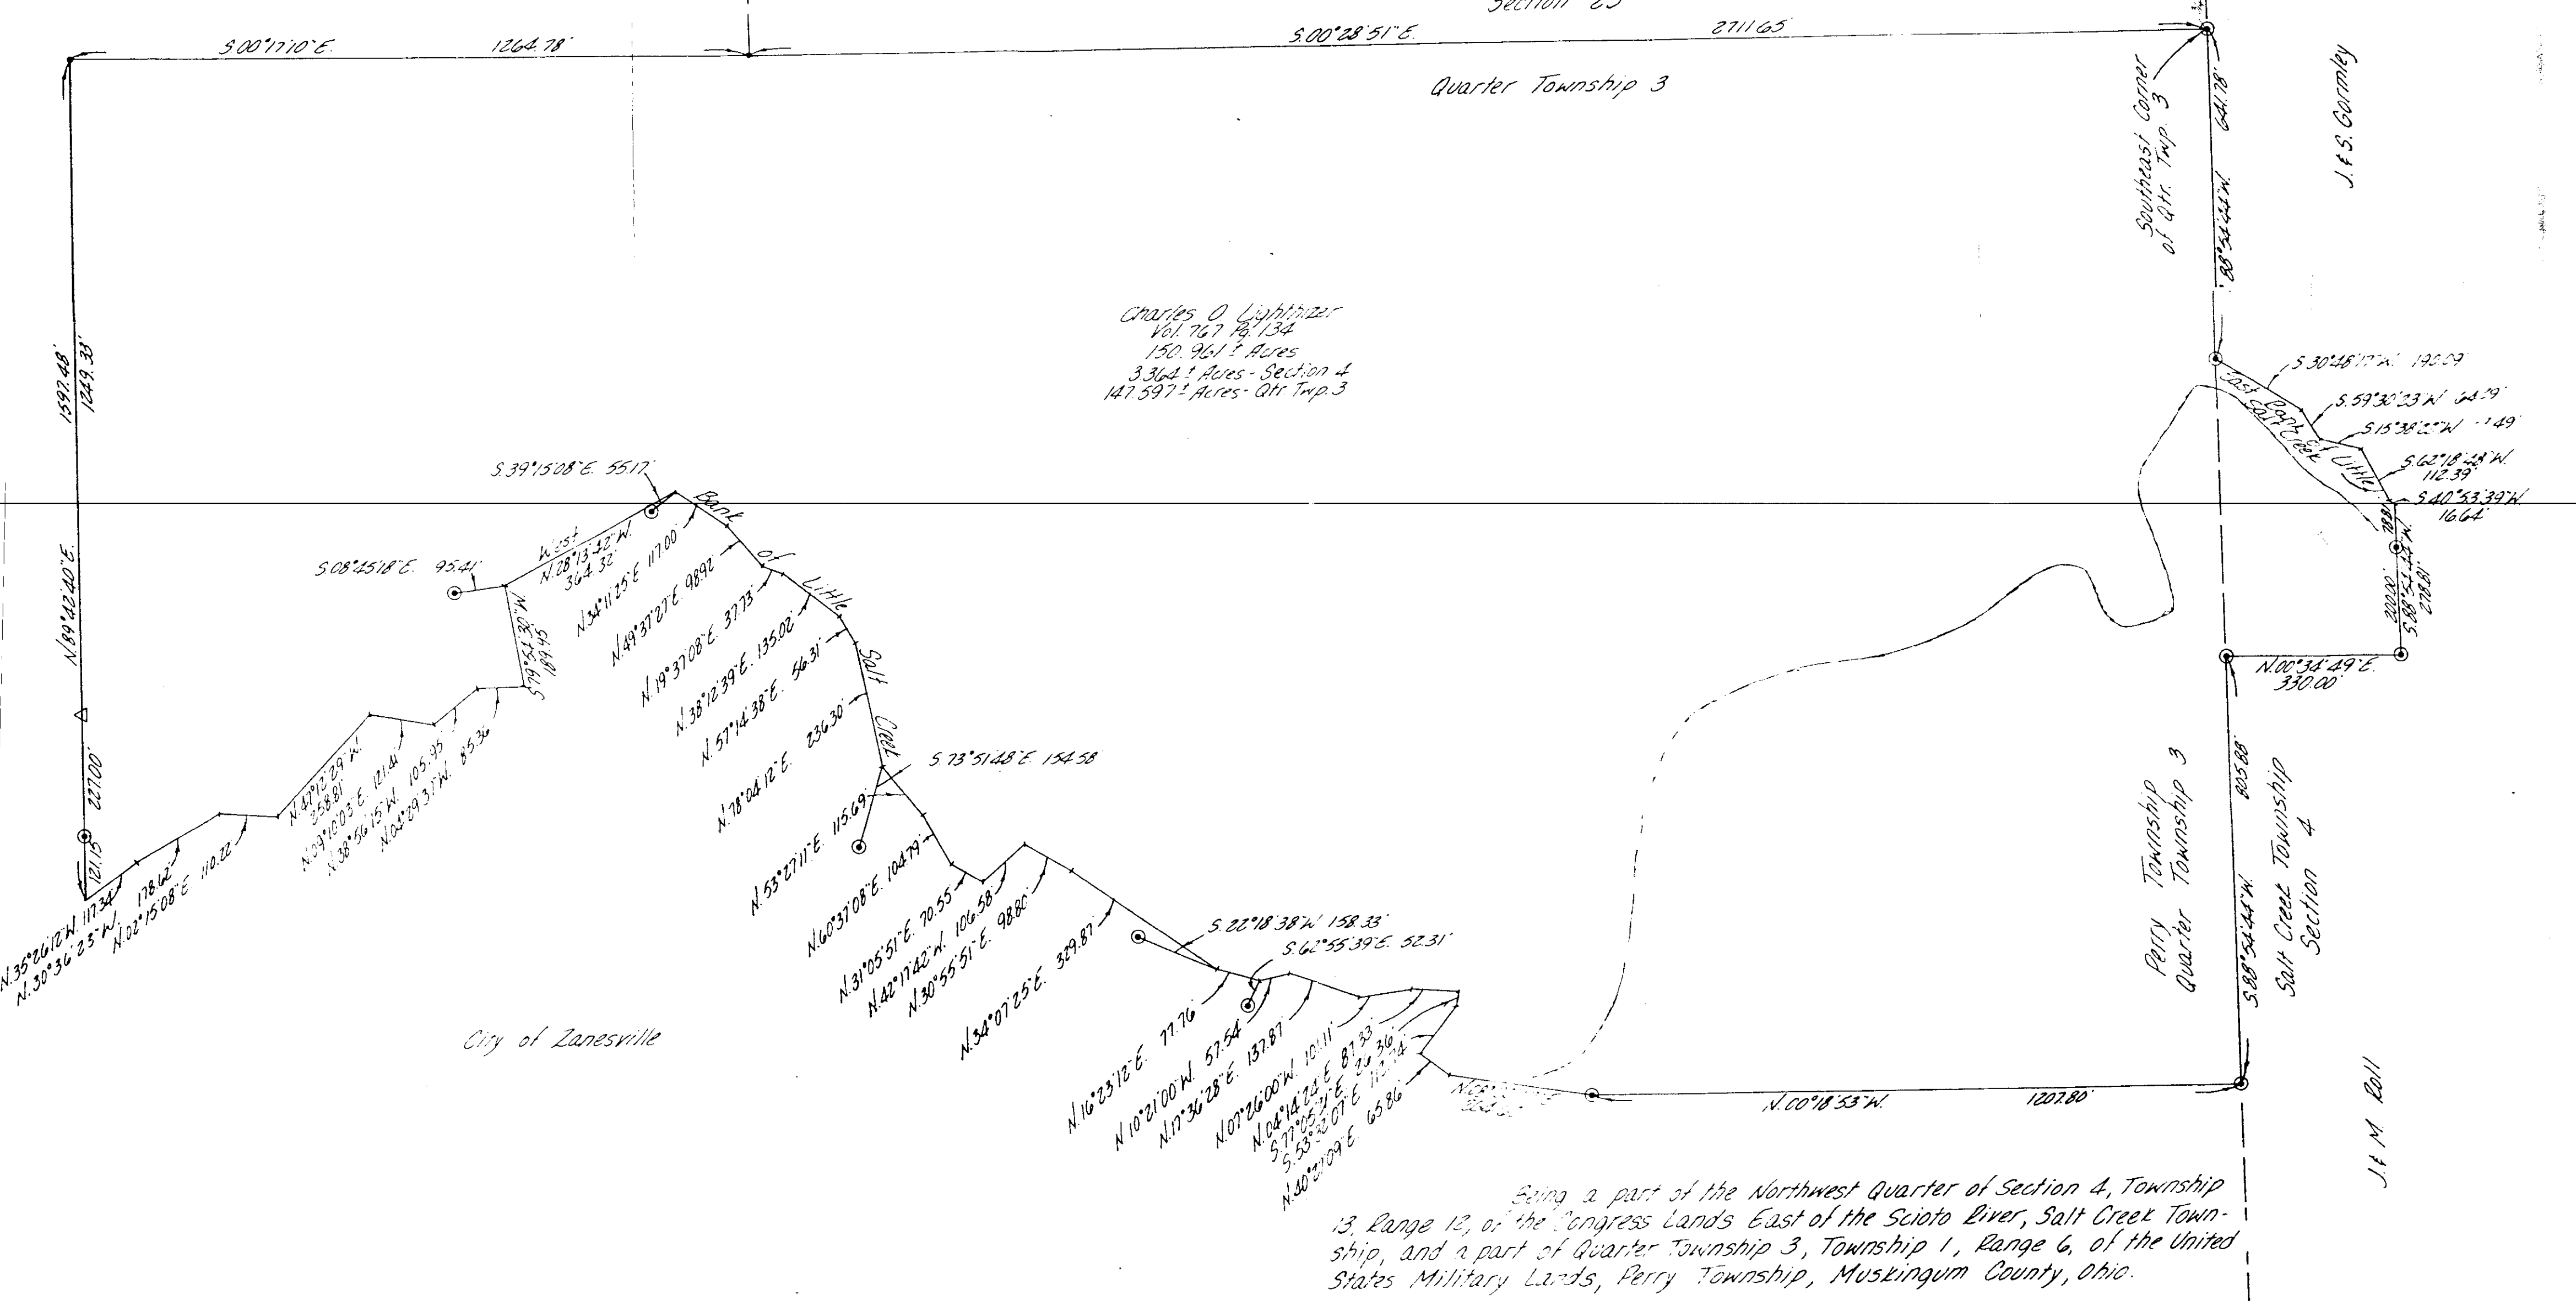

City of Zanesville

Perry Township
Quarter Township 3

Salt Creek Township
Section 4

J. M. Roll

Being a part of the Northwest Quarter of Section 4, Township 13, Range 12, of the Congress Lands East of the Scioto River, Salt Creek Township, and a part of Quarter Township 3, Township 1, Range 6, of the United States Military Lands, Perry Township, Muskingum County, Ohio.

DESCRIPTION APPROVED
For Auditor of Accounts

I hereby certify the above plat and survey to be correct
as prepared by me this 19th day of July 1983.

W. J. Biedenbach
W. J. Biedenbach, Reg. Surveyor #5718
RECORDED

W. J. BIEDENBACH & ASSOC.
Surveying & Mapping
3120 Lisa Ln., Zanesville, Ohio 43701
(614) 453-4850

Drawn by:	LDI	Date:	7-19-83
Scale:	1"=200'	Checked by:	LDI
Job No.:	1252-G-83		C.D. Lighthizer