
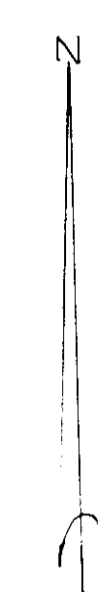


51-80-23-04
 51-80-23-05
 51-80-18-15
 51-80-18-14
 51-80-03-10 PS

MAP SHOWING SURVEY
 OF
 17.383 ACRE & 67.710 ACRE TRACTS
 SITUATE : S.E. QTR. SECTION 18, TWP. 1, RA. 6
 N.E. QTR. SECTION 23, TWP. 1, RA. 6
 THIRD QTR. OF TWP. 1, RA. 6
 PERRY TWP, MUSKINGUM COUNTY, OHIO
 DEED REFERENCE : VOL. 298 PAGE 424

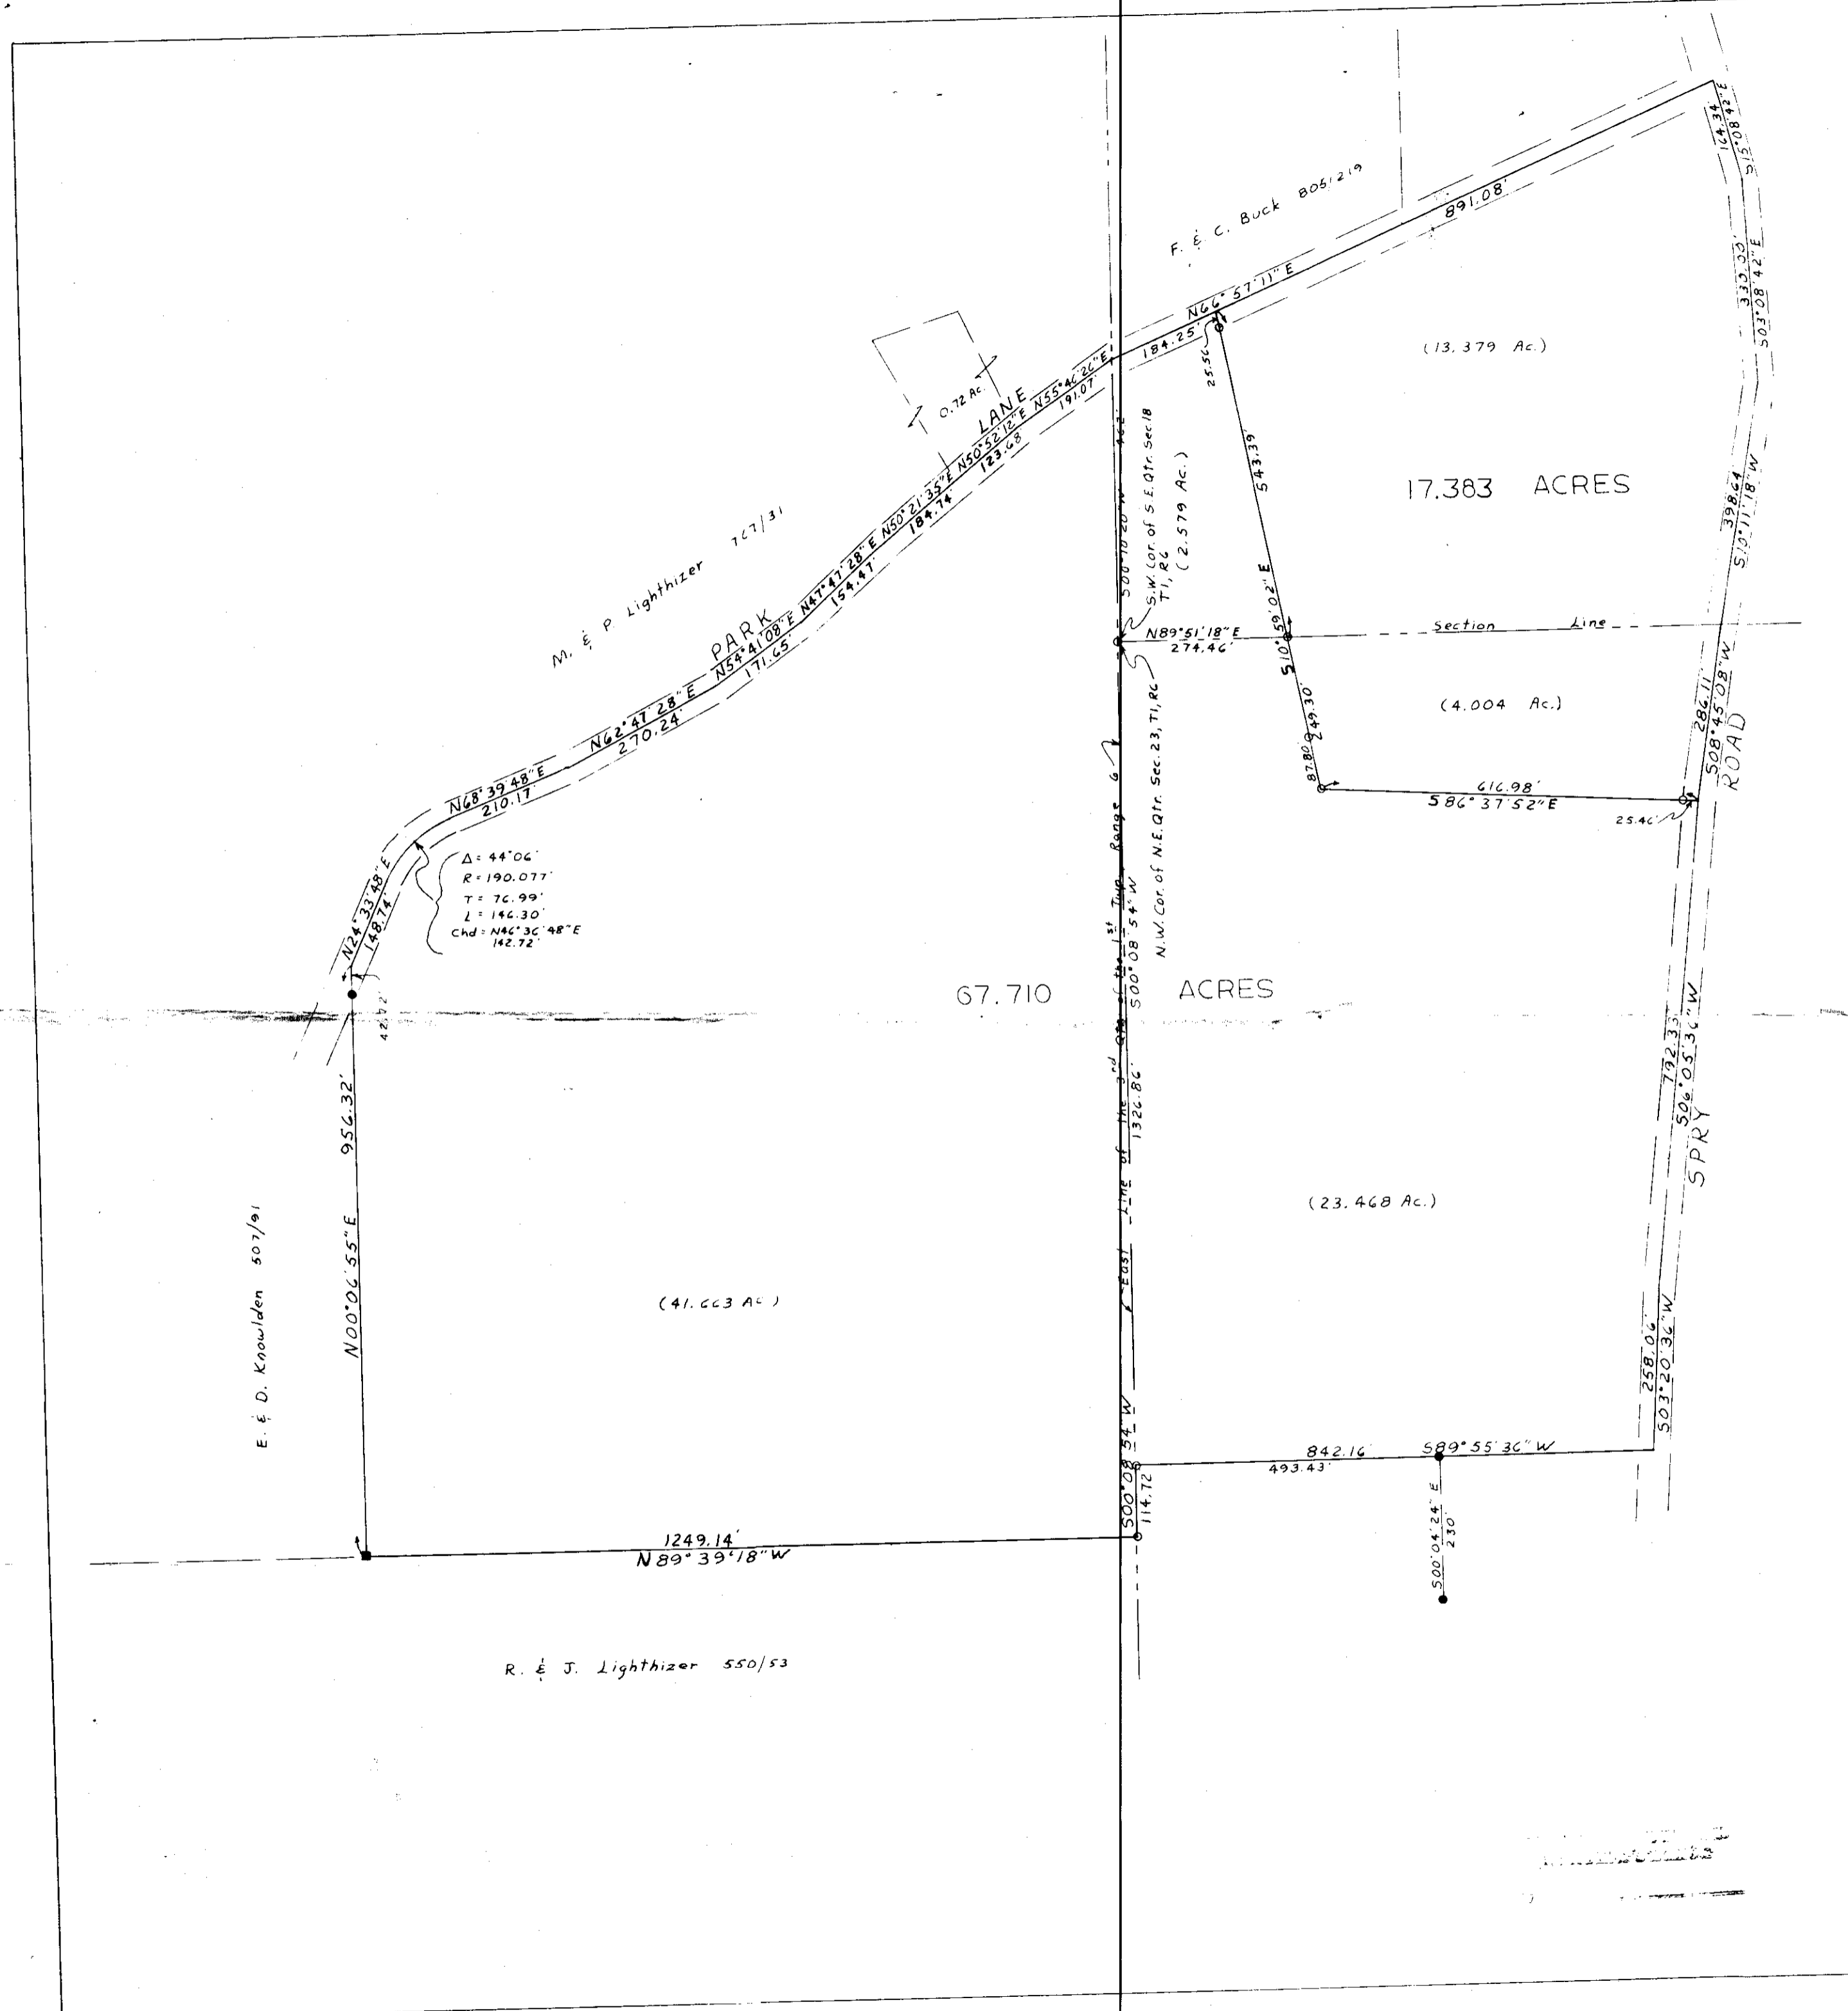

1" = 200'
 ○ = Iron Pin (rebar) set
 ● = Iron Pin found
 ■ = Corner stone found

I hereby certify that I have surveyed the premises as shown hereon and that this plat is a correct representation of said survey.
 April 15, 1981
OFFICE COPY NOT RECORDABLE
 Jerry Le... Reg. Surveyor No. 5737