

Description for Conveyance  
00.44 Acres

Situated in the County of Muskingum, in the State of Ohio, and in the Township of Rich Hill and bounded and described as follows;

Being a part of the northwest quarter of Section 7, Township 13, Range 11, of land directed to be sold at Zanesville, Ohio, and commencing for reference at a stone on the east line of said northwest quarter of Section 7 marking the southwest corner of the lands now or formerly owned by Robert E. and Marjorie E. McKee as recorded in Volume 572 page 21 of the Deed Records of Muskingum County which stone is 1,348.38 feet along the Quarter Section line from the Northeast corner of the Northwest Quarter of said Section 7; thence along the Quarter Section line South 01 degree 57 minutes West 115.7 feet to a point in the center of County Road No. 22; thence North 84 degrees 00 minutes West, 330 feet to a point; thence North 67 degrees 00 minutes West 235.97 feet to the point of intersection of the centerline of County Road No. 83 with the centerline of County Road No. 22; thence along the Centerline of County Road No. 22 North 00 degrees 58 minutes East 322.69 feet to the place of beginning of the premises herein intended to be conveyed; thence continuing along the centerline of County Road No. 22 North 00 degrees 58 minutes East 105.41 feet to a point; thence leaving said road North 87 degrees 13 minutes West 183.00 feet to an iron pin (passing through an iron pin at 18.00 feet); thence South 01 degree 55 minutes East 107.83 feet to an iron pin; thence South 87 degrees 54 minutes East 177.54 feet (passing through an iron pin at 154.70 feet) to the place of beginning, containing 0.44 acres more or less.


Surveyed and Description written by me May 26, 1972.

DESCRIPTION APPROVED  
for Auditor's transfer

*[Signature]*  
8-4-72

OFFICE COPY  
NOT RECORDABLE  
*[Signature]*  
Jerry Lee Gamble, Reg. No. 5737

S3-01-07-07  
3155 JDM RD

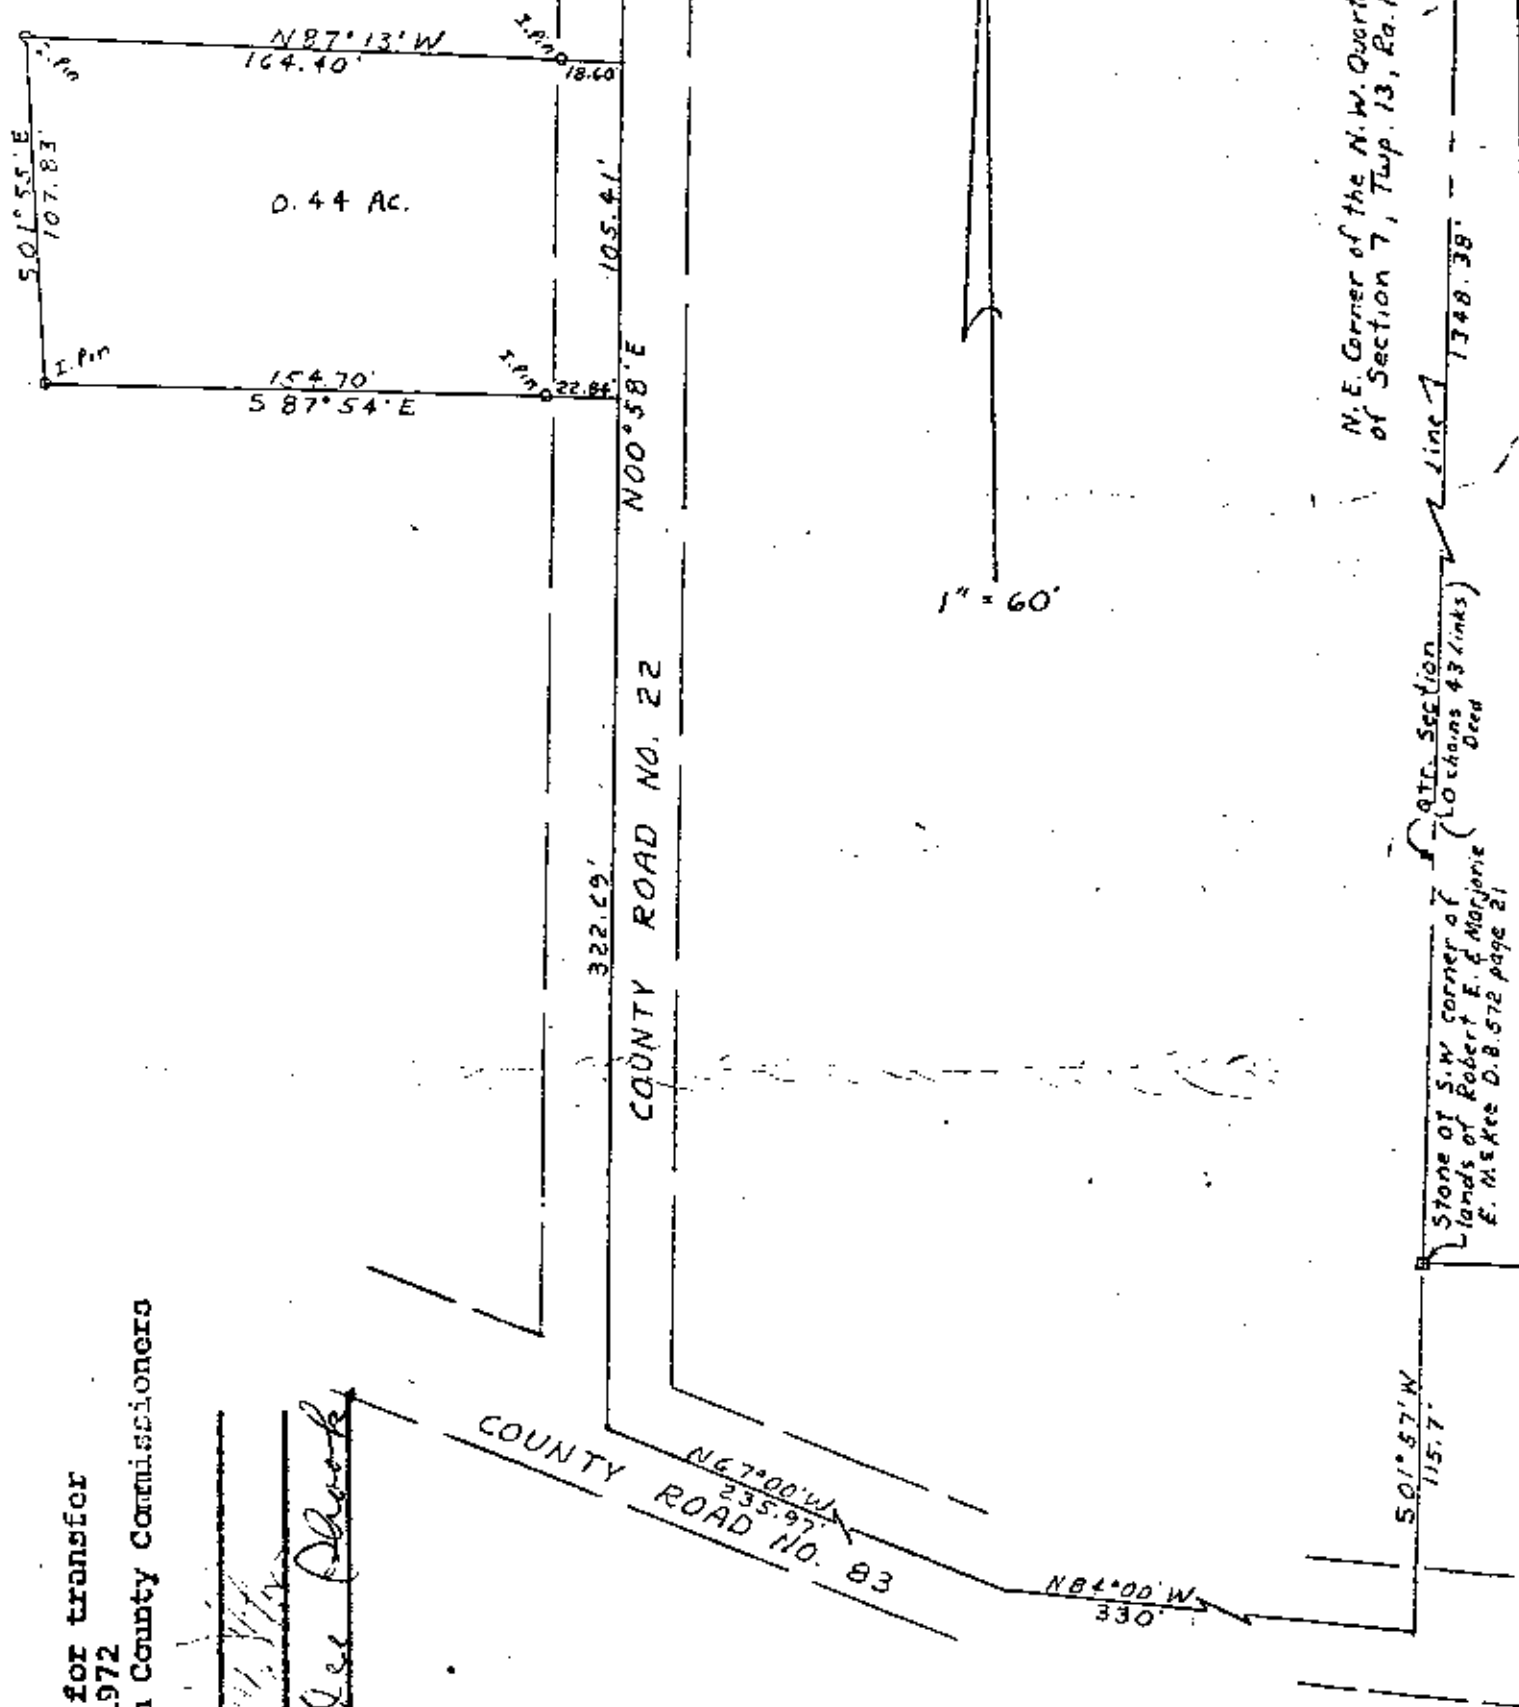

Approved for transfer  
May 31, 1972  
Muskingum County Commissioners

*[Handwritten signature]*  
*[Handwritten signature]*

0.44 Acre  
Being a part of  
N.W. Quarter Section 7, Twp. 13, Ra. 11  
Rich Hill Twp., Muskingum Co., Ohio

DESCRIPTION APPROVED  
for Auditor's transfer  
By *[Handwritten signature]*

I hereby certify that I have surveyed the premises as shown and that this plat is a correct representation of the survey.

**OFFICE COPY  
NOT RECORDABLE**  
Jerry Ke...  
May 20, 1972