

Deed Description.

for

Rich Hill Cemetery Association

Situated in the Township of Rich Hill, County of Muskingum, State of Ohio and being 0.500 acres more or less in the southeast quarter of section 9 of township 13 north range 11 west of the Congress Lands East of the Scioto River and being more particularly described as follows:

Commencing at an iron pin set at the southwest corner of the southeast quarter of said section 9 thence with the south line of said southeast quarter S 87° 39' 31" E a distance of 393.03 feet to an iron pin set in the center of County road 448 thence with the center of said County road N 06° 38' 17" W a distance of 307.22 feet to a railroad spike set the BEGINNING thence continuing with the center of said County road and with the lands of Patsy A. Robison as recorded in Deed volume 636 page 252 N 07° 27' 17" W a distance of 93.52 feet to a railroad spike set thence with a new division line through the lands of Ohio Power Company as recorded in Deed volume 525 page 707 and described in Deed volume 352 page 185 parcel six the next two calls,

1) S 87° 39' 31" E a distance of 241.32 feet to an iron pin set having passed through an iron pin set at 25.00 feet,

2) S 01° 21' 52" E a distance of 42.35 feet to an iron pin set thence with the lands of the Rich Hill Cemetery as recorded in Deed volume 525 page 174 and with an existing fence line N 87° 39' 31" W a distance of 231.37 feet to the BEGINNING having passed through an iron pin set at 211.37 feet and containing 0.500 acres more or less and being a part of the property conveyed in Deed Volume 525 Page 707 of the deed records of Muskingum County Ohio, also being a part of Auditor's Parcel # 53-20-09-12.

Subject to all leases or easements of public record. Bearing's are true and are based on a solar observation. Iron pins set are 5/8 inch Re-bar 30 inches long, capped "GARDNER LS-6884". A survey of the above described property was made on August 15, 1990 by Steven L. Gardner Registered Surveyor # 6884

DESCRIPTION APPROVED
FOR AUDITOR'S TRANSFER

BY J. L. Gardner
8-23-90

Steven L. Gardner

Survey Plat of 0.500 ac.±
 Rich Hill Cemetery Association
 S.E. Quarter Section 9
 Twp. 13 N. Range 11 W.
 Congress Lands East of the Scioto River
 Rich Hill Twp. Muskingum Co. Ohio
 Ref: Deed Volume 525 Page 707
 August 15, 1990 Scale 1" = 50'

43-90-331

S.W. cor.
 S.E. Qtr.
 Section 9

Legend

- 5/8" Copied Rebar Set
- ▲ Railroad Spike Set

DESCRIPTION APPROVED
 FOR AUDITOR'S TRANSFER

BY J. L. Hambl
 8-23-90


Surveyed By:

Steven L. Gardner

Steven L. Gardner

Registered Surveyor

Ohio # 6884

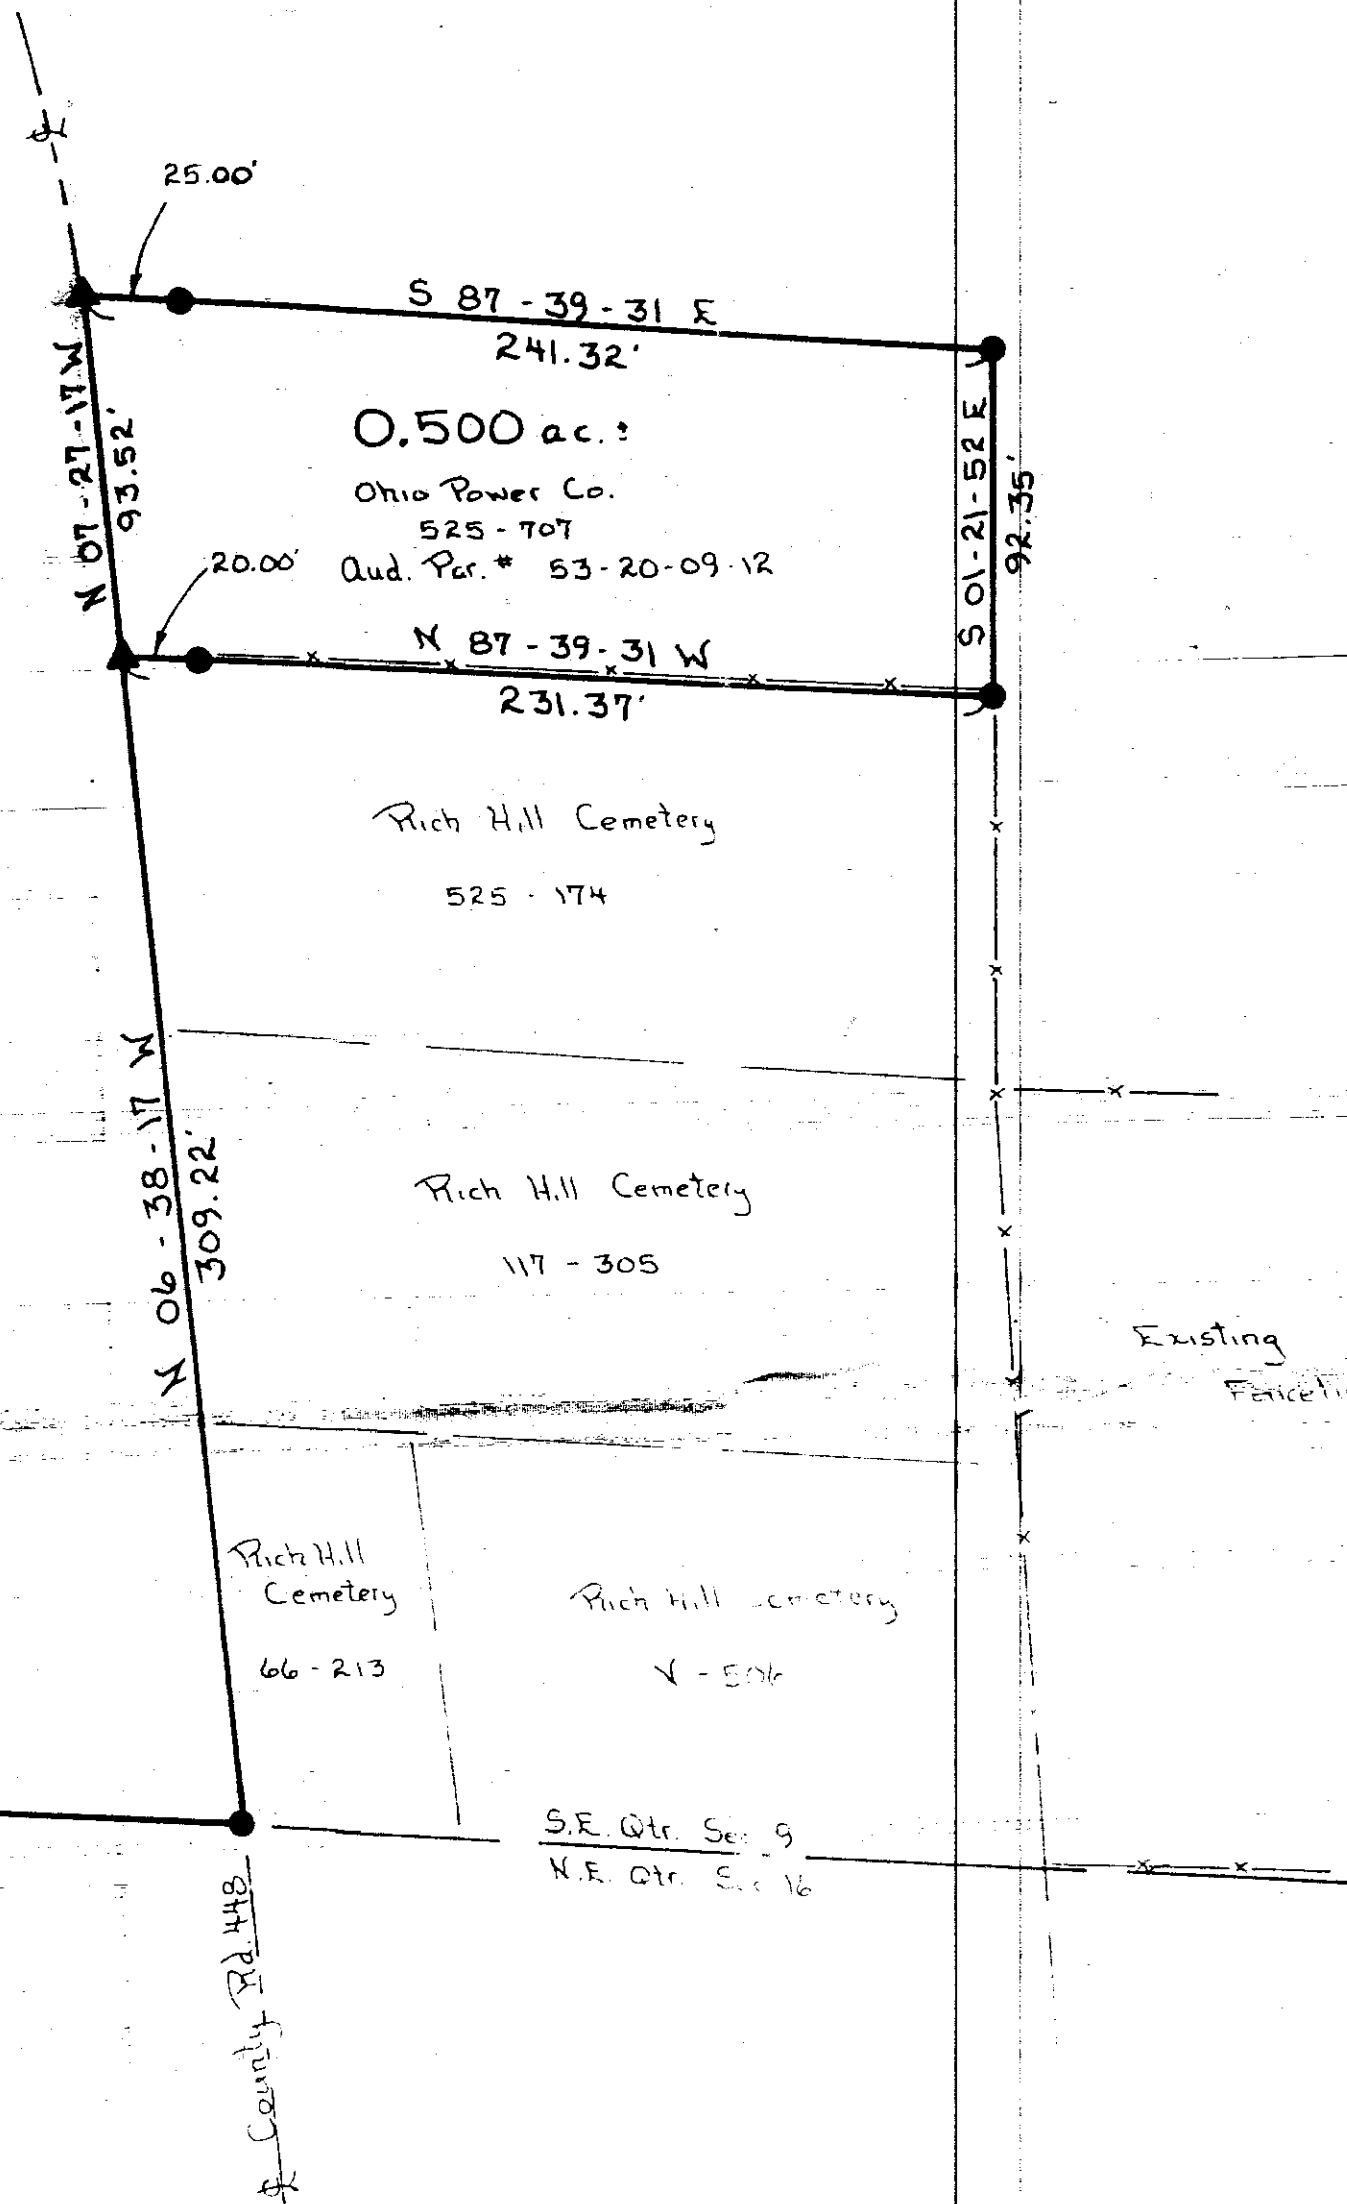

Ohio Power Co.
 525-707
 352-165 parcel 6

Existing
 Fence Line

