

Rich Hill Township
S.W. Qtr. Sec. 11
N.W., S.W., & S.E. Qtr.'s Section 14
N.W. & N.E. Qtr.'s Sec. 23
N.W. Qtr. Sec. 24
T-13 N; R-11 W
Congress Lands East
of the Scioto River
Muskingum County, Ohio
SURVEYED FOR: Blessings Acre Farms, LLC


REFERENCES

Deeds as shown
Survey on file at Muskingum County Engineer's Office
Basis of Bearing from Quid North Ohio State Plane Coordinate
System: South Zone NAD 83

- Stone

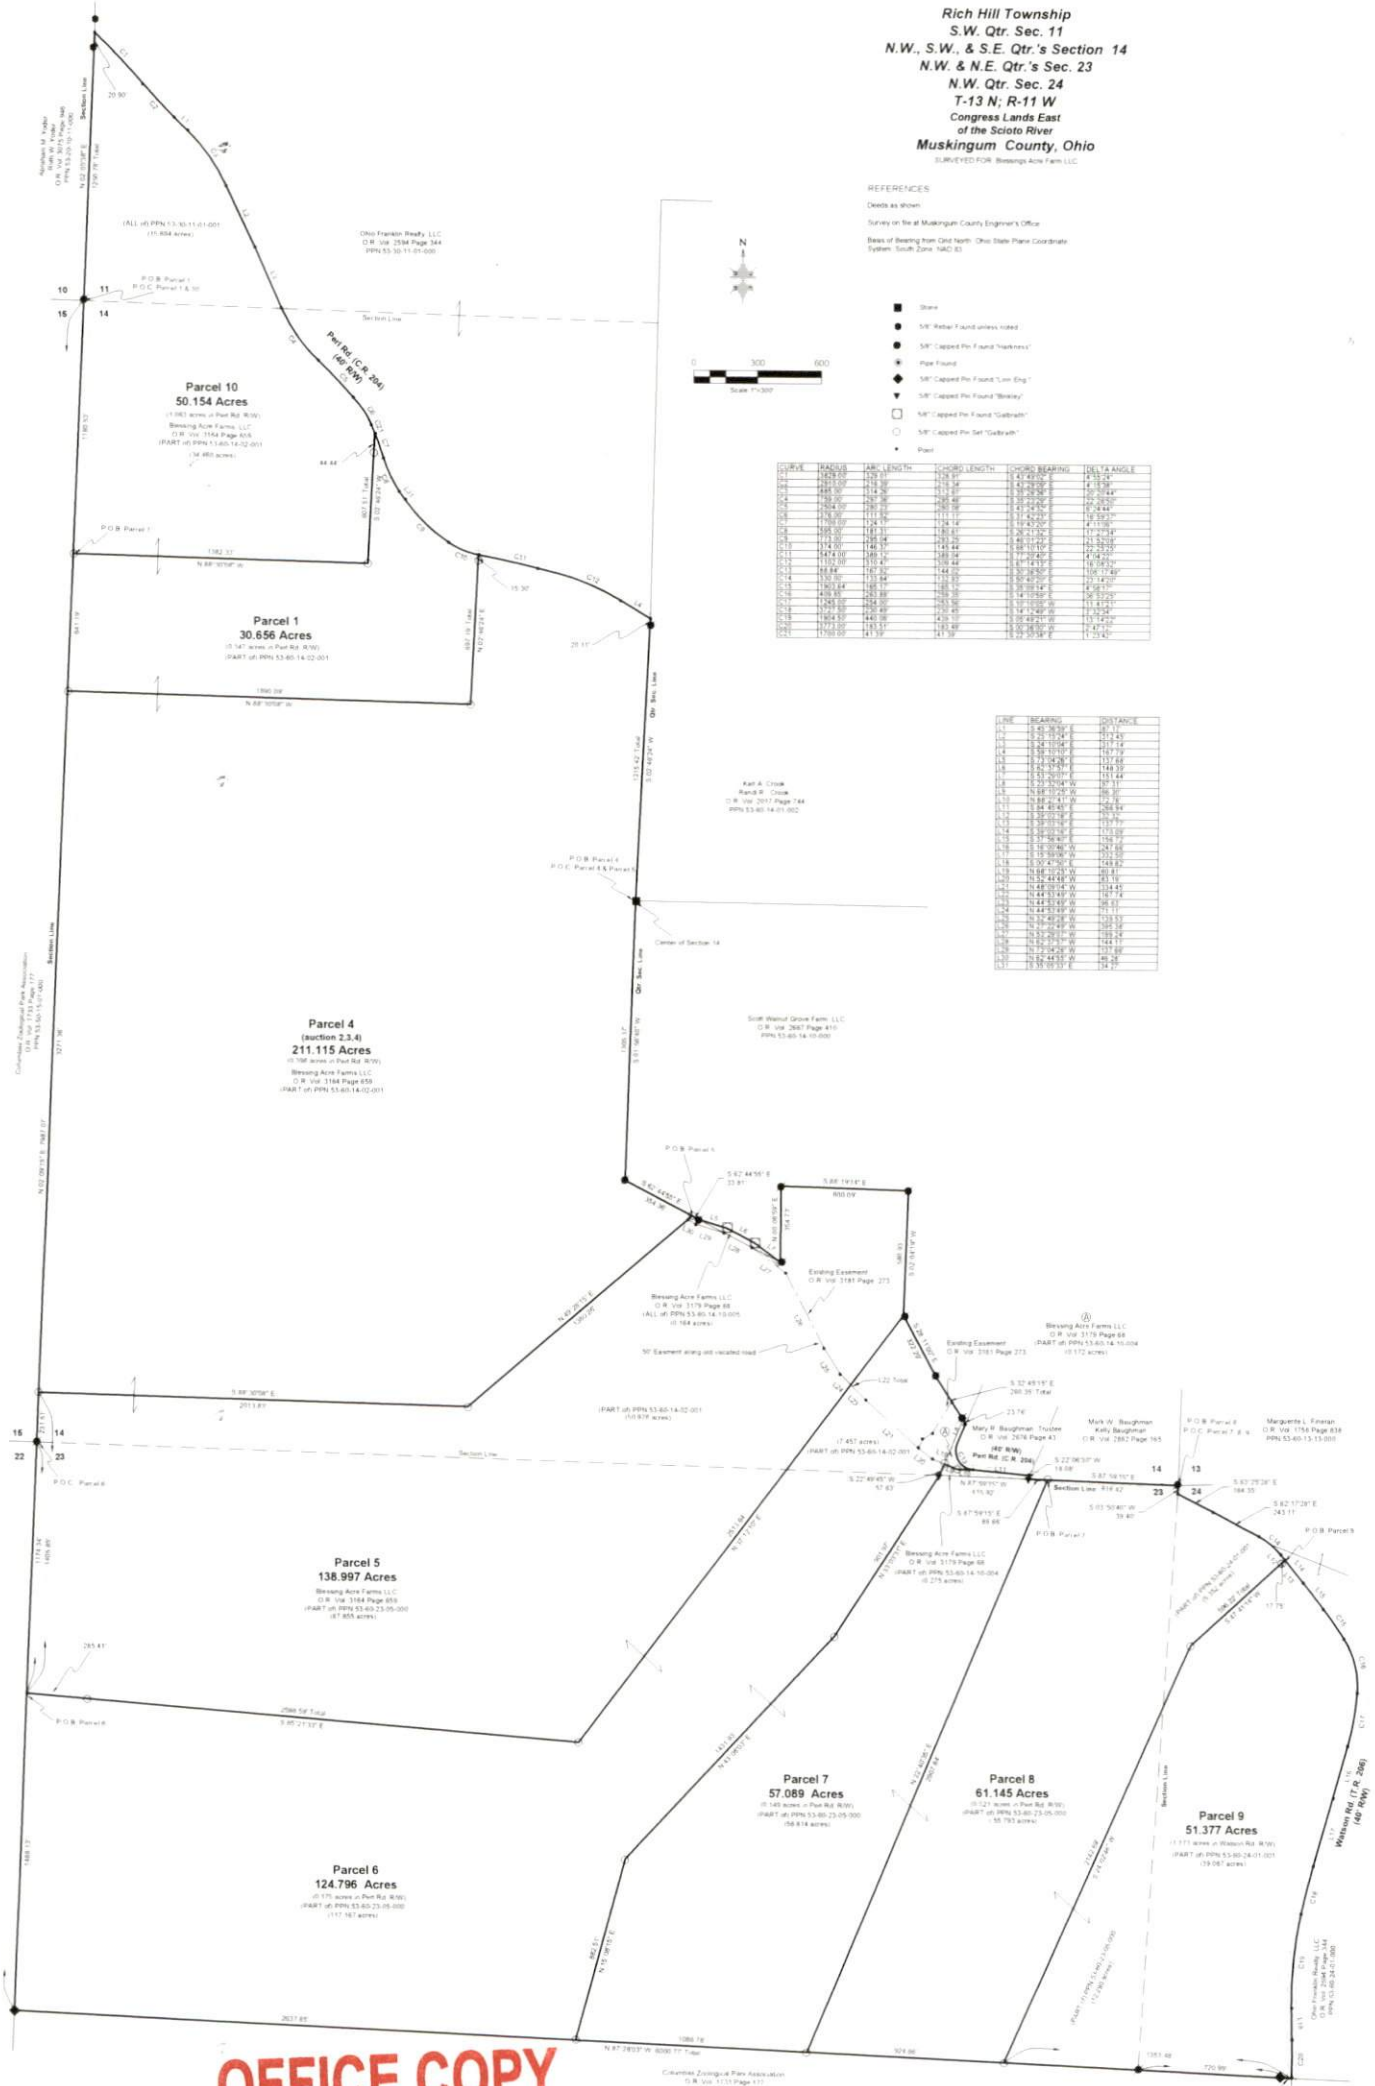

**OFFICE COPY
NOT RECORDABLE**

Pioneer Surveying & Services, LLC
1400 Township Road 377
Middletown, Ohio 44864
Phone: (330) 231-0401
Email: caleb@pioneersurveyingservices.com



Reduced copy, not to scale. Larger
copy available in the Muskingum
County Engineer's Map Dept.

DESCRIPTION
APPROVED
By: *[Signature]*