

Rich Hill Township
S.W. Qtr. Sec. 11
N.W., S.W., & S.E. Qtr.'s Section 14
N.W. & N.E. Qtr.'s Sec. 23
N.W. Qtr. Sec. 24
T-13 N; R-11 W
Congress Lands East
of the Scioto River
Muskingum County, Ohio
SURVEYED FOR: Beesings Acre Farms, LLC


REFERENCES

Deeds as shown:
Survey on file at Muskingum County Engineer's Office
Basis of Bearing from Grid North: Ohio State Plane Coordinate
System: South Zone NAD 83

- Stake
- 5/8" Rebar: Found unless noted
- Pin

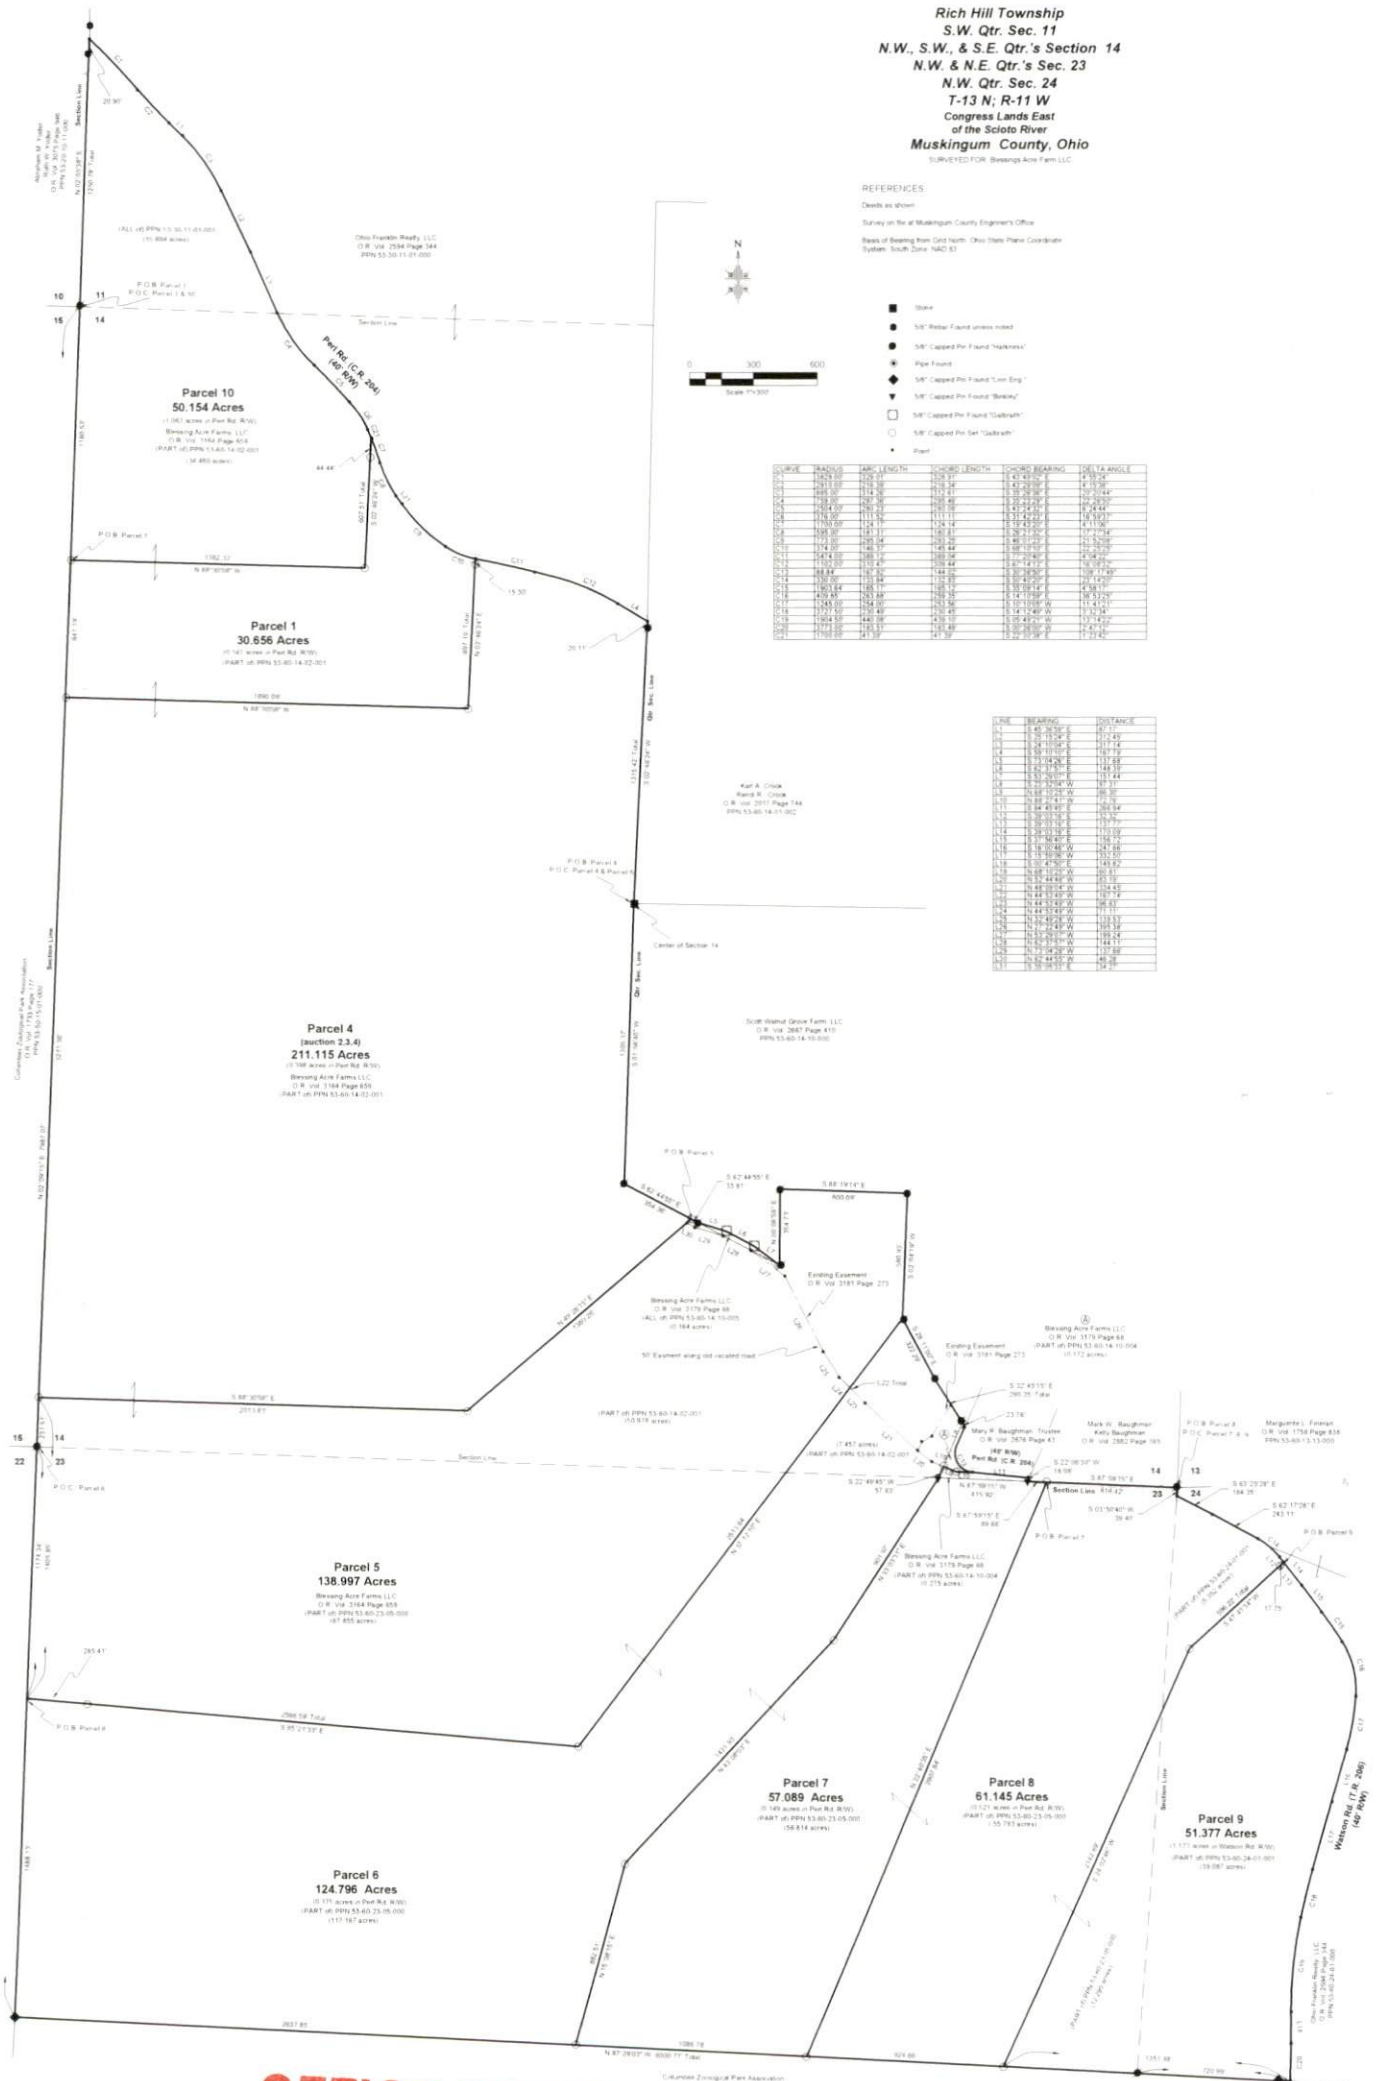

OFFICE COPY
NOT RECORDABLE

DESCRIPTION
APPROVED
By: *[Signature]* 1/18/2024




Reduced copy, not to scale. Larger
copy available in the Muskingum
County Engineer's Map Dept.