


SNR

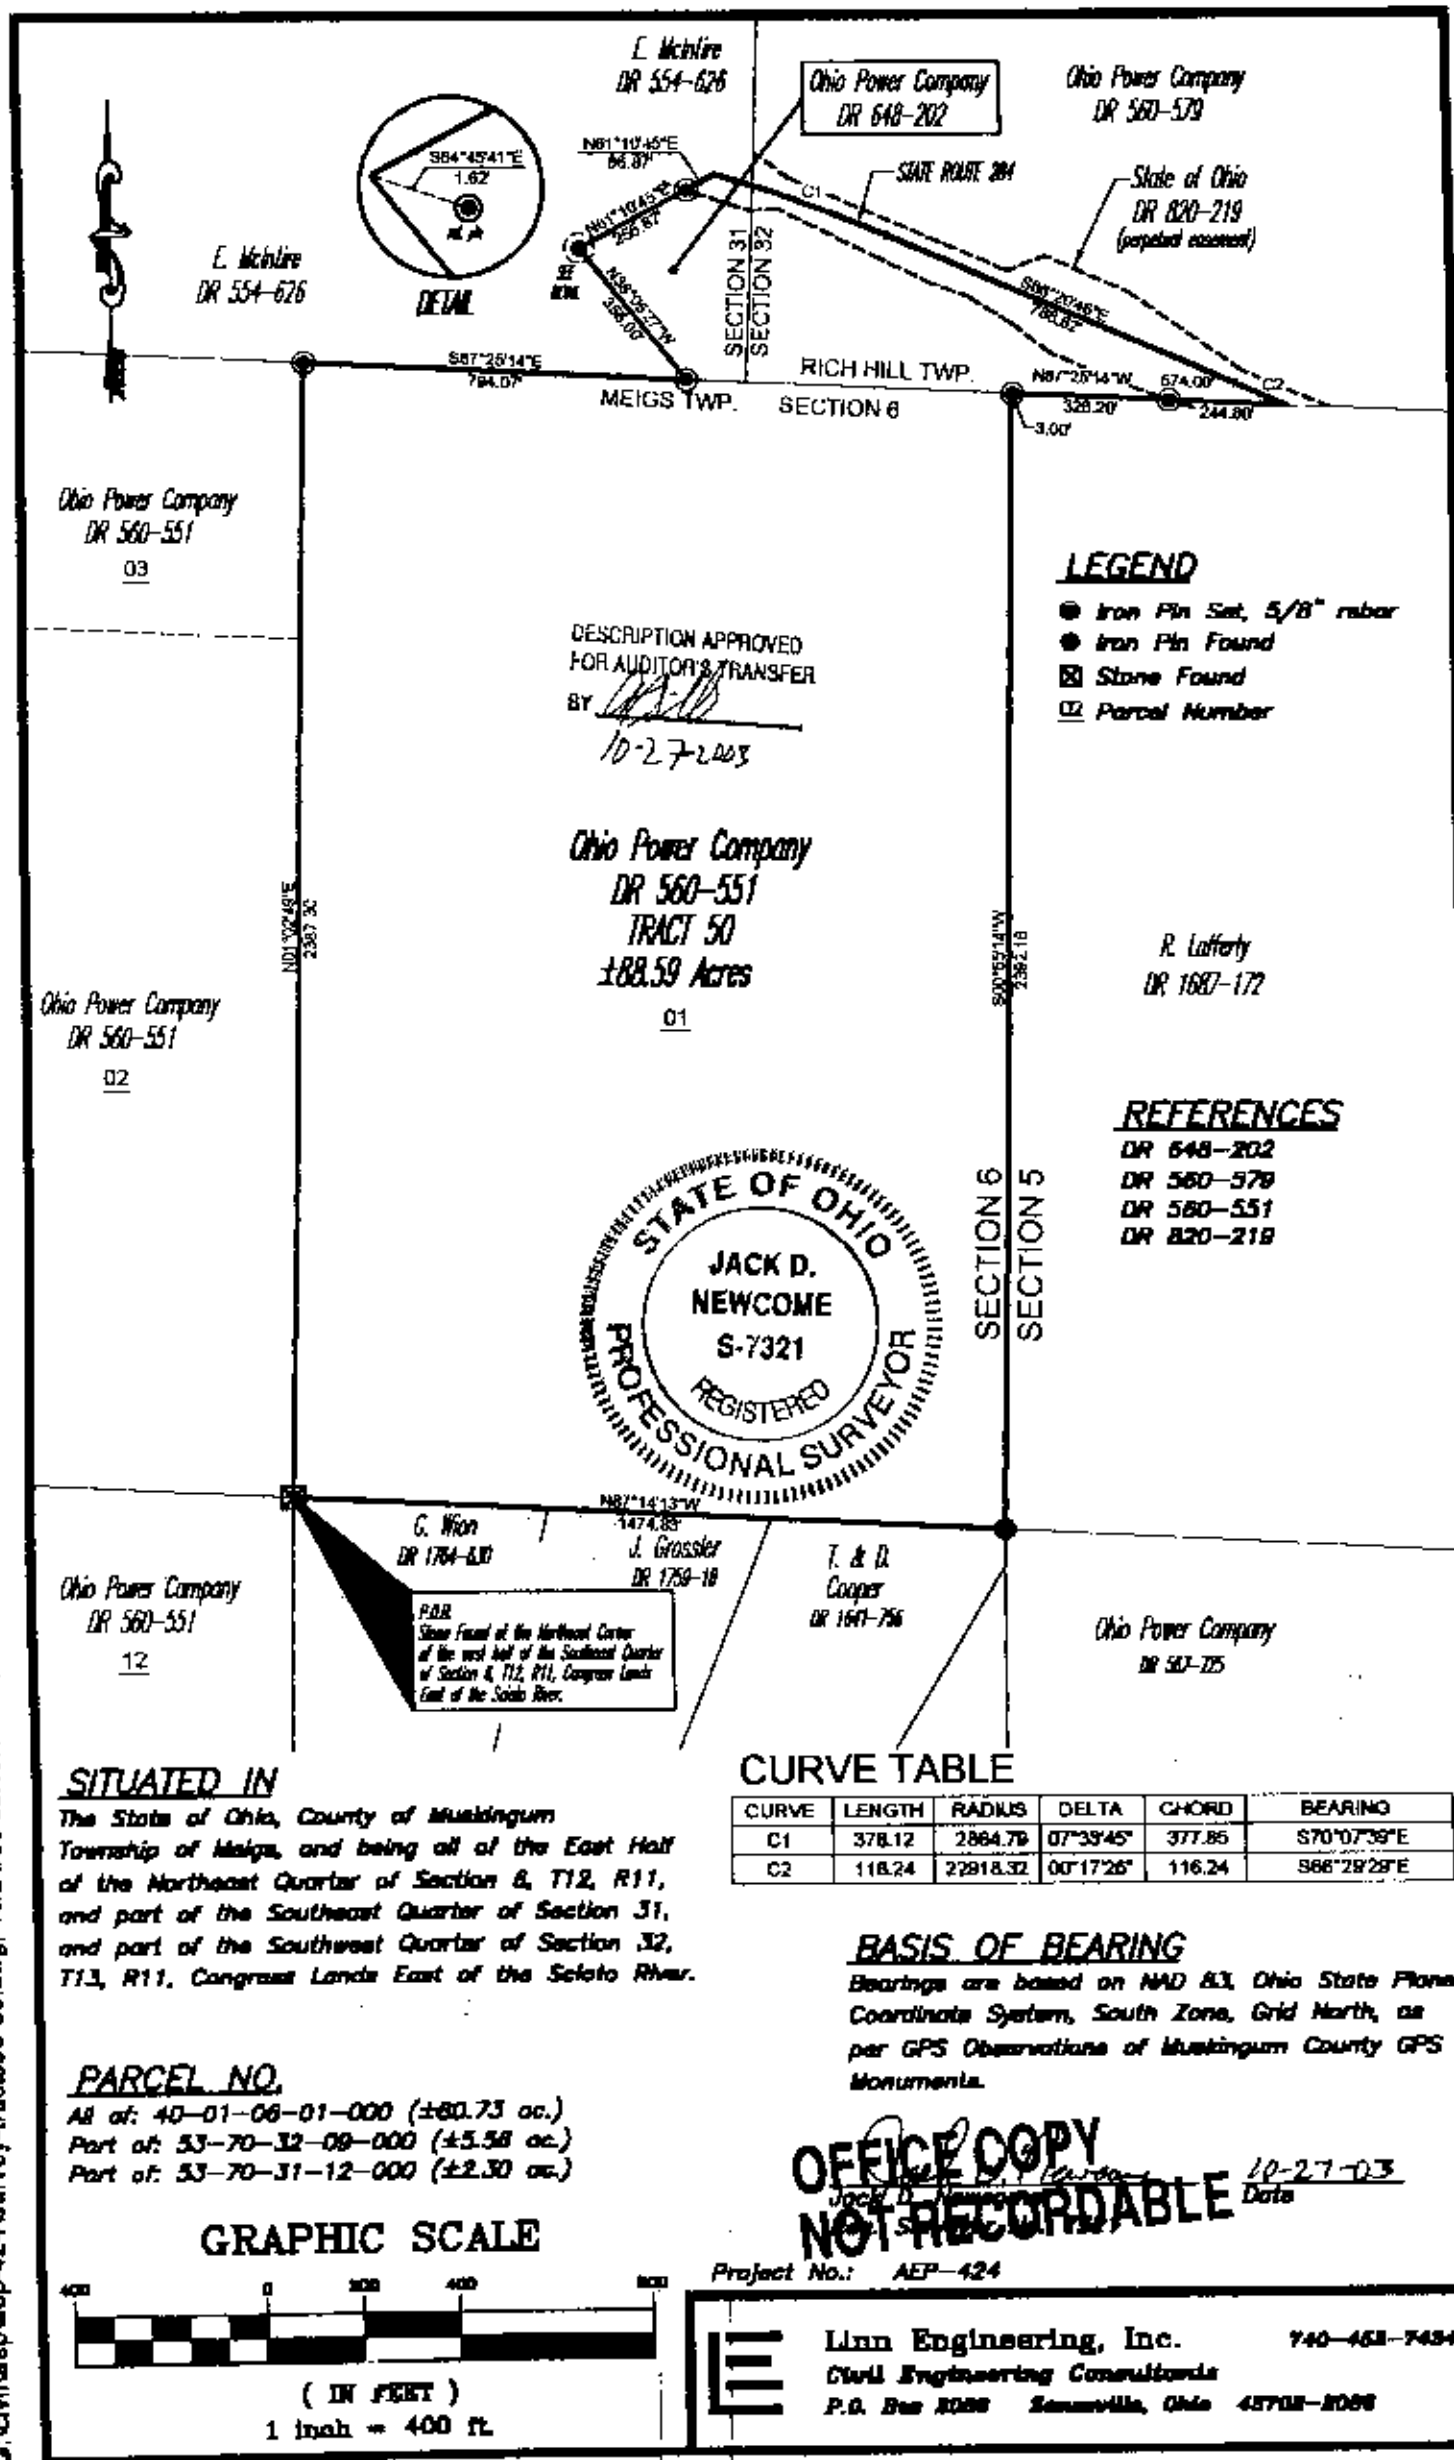

E. McInire  
DR 554-626

E. McInire  
DR 554-626

Ohio Power Company  
DR 648-202

Ohio Power Company  
DR 560-579

State of Ohio  
DR 820-219  
(perpetual easement)

Ohio Power Company  
DR 560-551  
03

DESCRIPTION APPROVED  
FOR AUDITOR'S TRANSFER  
BY *[Signature]*  
10-27-03

Ohio Power Company  
DR 560-551  
TRACT 50  
±88.59 Acres  
01

R. Lafferty  
DR 1687-172

**REFERENCES**  
 DR 648-202  
 DR 560-579  
 DR 560-551  
 DR 820-219



Ohio Power Company  
DR 560-551  
02

Ohio Power Company  
DR 560-551  
12

G. Wion  
DR 1764-610  
J. Grossler  
DR 1759-18  
P.O.B.  
Stone Found at the Northwest Corner  
of the west half of the Southeast Quarter  
of Section 8, T12, R11, Congress Lands  
East of the Scioto River.

T. & D.  
Cooper  
DR 1667-756

Ohio Power Company  
DR 567-725

**SITUATED IN**  
 The State of Ohio, County of Muskingum  
 Township of Meigs, and being all of the East Half  
 of the Northeast Quarter of Section 8, T12, R11,  
 and part of the Southeast Quarter of Section 31,  
 and part of the Southwest Quarter of Section 32,  
 T12, R11, Congress Lands East of the Scioto River.

**PARCEL NO.**  
 All of: 40-01-06-01-000 (±80.73 ac.)  
 Part of: 53-70-32-09-000 (±5.58 ac.)  
 Part of: 53-70-31-12-000 (±2.30 ac.)

**OFFICE COPY  
NOT RECORDABLE**  
 Date 10-27-03

Project No.: AEP-424

**Linn Engineering, Inc.** 740-468-7434  
 Civil Engineering Consultants  
 P.O. Box 8088 Xenia, Ohio 45708-8088

G:\civ\l\esp\map-424\survey-tracts50-58.dwg, 10/24/03 03:16:49 PM, VHC