

53-80-27-13

5610 ZION RIDGE RD

Mt. Zion Church
11/28/87

Situated in the State of Ohio, County of Muskingum,
Township of Richhill, T 13, R 11, Southwest Quarter
of Section 27, bounded and described as follows:

Commencing at the Southwest corner of the Southwest
Quarter of Section 27; thence North $90^{\circ} 00' 00''$ East
890.00 feet to the center of County Road 61; thence
North $10^{\circ} 43'$ East 365.00 feet; thence North $8^{\circ} 10'$
West 240.65 feet; thence North $31^{\circ} 58'$ West 344.35
feet to Larry Warnes Southeast corner; thence North
 $74^{\circ} 26'$ West 310.90 feet to an iron pin found at
Larry Warnes Southwest corner, the place of beginning;
thence along Larry Warnes West line North $25^{\circ} 24'$
East 123.40 feet to an iron pin set; thence continuing
along Warnes West line North $63^{\circ} 31'$ East 133.75
feet to an iron pin found; thence North $23^{\circ} 07' 19''$
West 153.91 feet to a stone found; thence North 39°
 $57' 38''$ West 36.47 feet to an iron pin set on the
East side of County Road 61; thence South $54^{\circ} 30' 00''$
West 15.00 feet to the center of County Road 61;
thence leaving County Road 61 South $23^{\circ} 51' 34''$
West 329.79 feet to an iron pin set; thence South
 $61^{\circ} 56'$ East 64.40 feet to an iron pin found, the
place of beginning, containing 0.68 acres more or
less.

Bearings are based on the South line of the Southwest
Quarter of Section 27 bearing North $90^{\circ} 00' 00''$ East.


Being all of Auditor's Parcel No. 53-53-80-27-10-000.

Survey Description By:

H. L. Daniels
Registered Surveyor No. 5410

DESCRIPTION APPROVED
FOR AUDITOR'S TRANSFER

BY J. T. Daniels
12-1-87

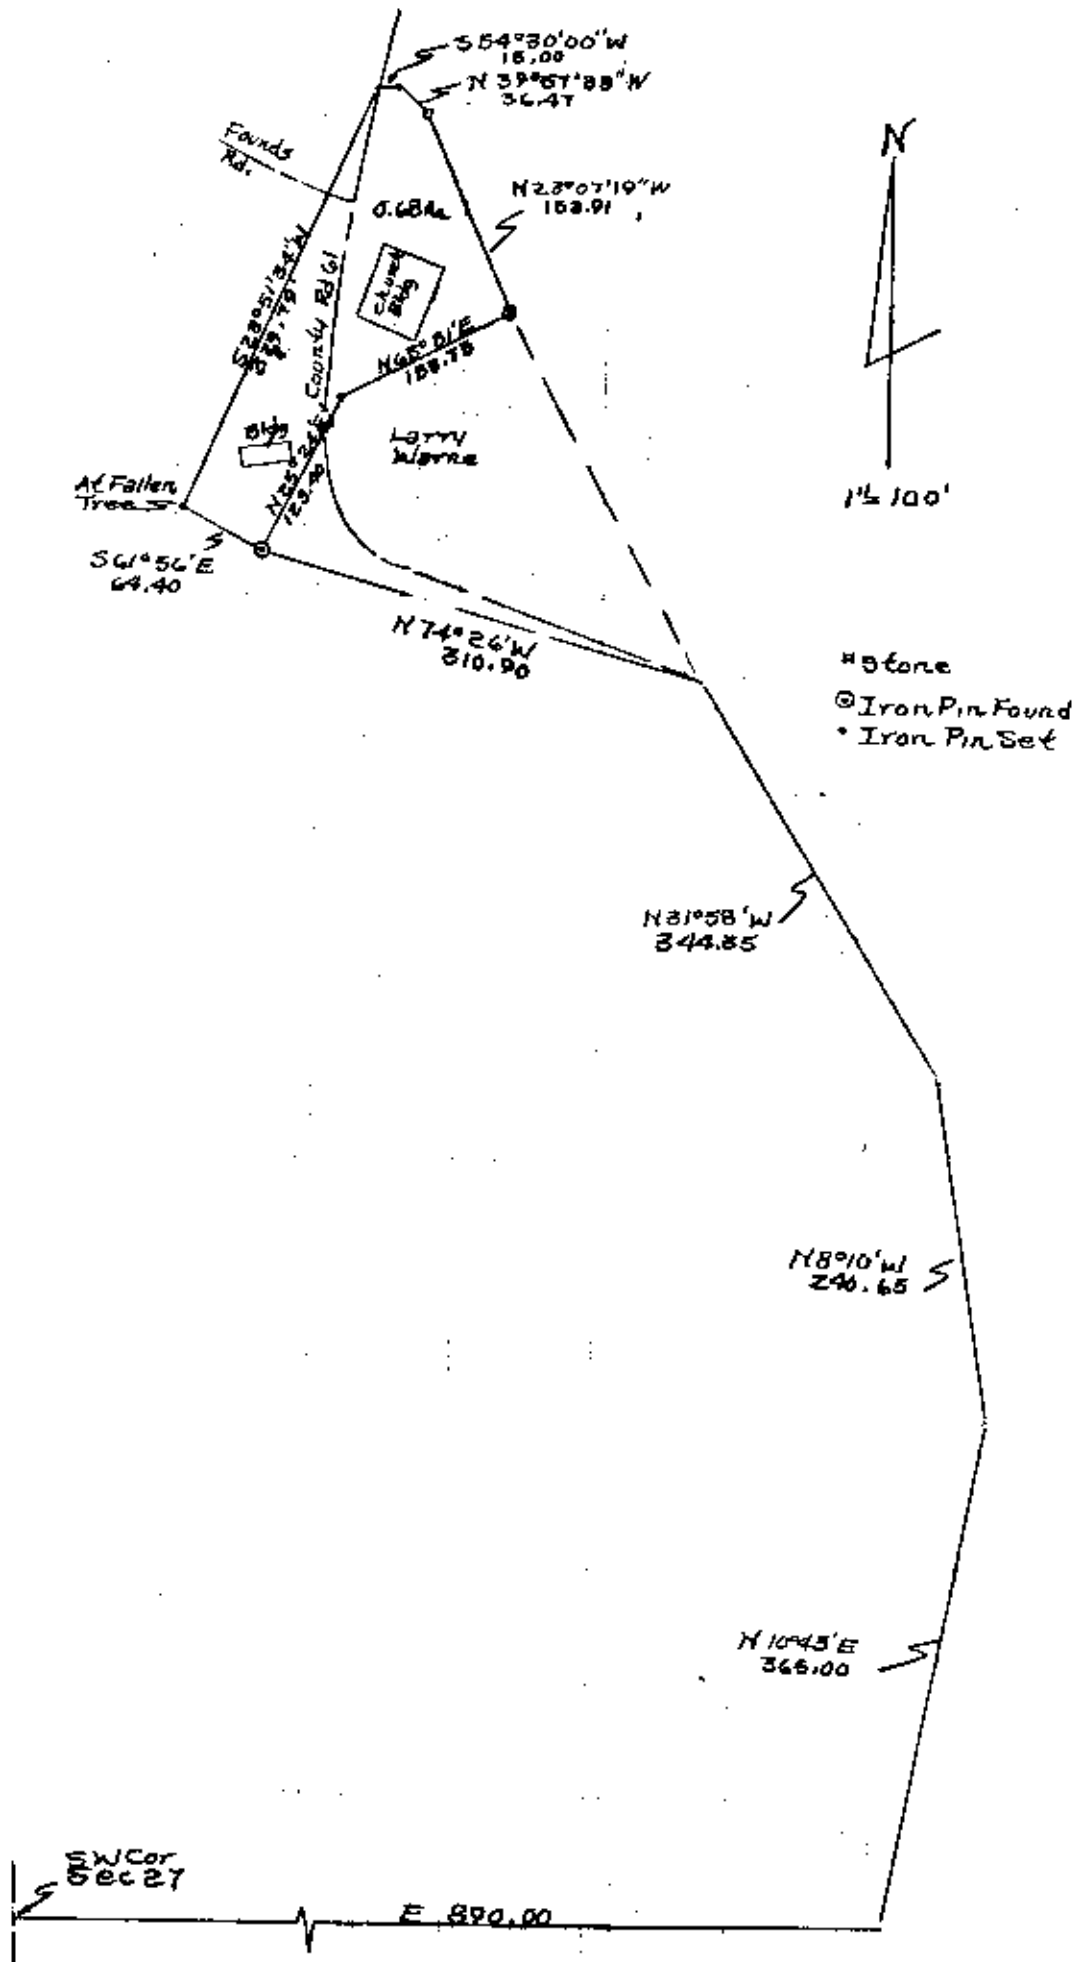

Mt Zion Church Plat
 Parcel No. 53-80-27-10
 Office Copy
 NOT RECORDABLE
 Muskegon County
 Township T13,
 SW Qtr. Sec. 27.

DESCRIPTION APPROVED
 FOR AUDITOR'S TRANSFER