

53-80-27-13
5610 ZION RIDGE RD

Mt. Zion Cemetery
11/26/87

Situated in the State of Ohio, County of Muskingum, Township of Richhill, T 13, R 11, part of the Southwest Quarter of Section 27, bounded and described as follows:

Commencing at the Southwest corner of the Southwest Quarter of Section 27; thence North $90^{\circ} 00' 00''$ East 889.90 feet to the center of County Road 61, the place of beginning; thence along the center of County Road 61 the following four courses and distances, North $10^{\circ} 47' 49''$ East 156.28 feet, North $11^{\circ} 25' 43''$ East 141.20 feet, North $0^{\circ} 41' 22''$ West 161.20 feet and North $8^{\circ} 43' 10''$ West 138.33 feet to a railroad spike set at the intersection of Township Road 213; ~~thence along Township Road 213~~ thence along Township Road 213 the following three courses and distances, South $49^{\circ} 23' 24''$ East 216.44 feet, South $69^{\circ} 21'$ East 238.53 feet and South $70^{\circ} 52' 16''$ East 176.54 feet; thence leaving said Township Road 213 South $7^{\circ} 02' 34''$ West 179.81 feet to an iron pin set at fence corner passing an iron pin set at 18.00 feet in fence; thence along fence South $75^{\circ} 18' 27''$ West 334.93 feet; thence South $64^{\circ} 43' 04''$ West 283.85 feet to the center of County Road 61 passing an iron pin set in fence at 252.72 feet; thence North $10^{\circ} 47' 48''$ East 82.99 feet to the place of beginning, containing 4.61 acres more or less.

Bearings are based on the South line of Section 27 bearing North $90^{\circ} 00' 00''$ East.

Being Auditor's Parcel No. 53-53-80-27-14-000.

Survey Description By:


R. L. Daniels
R. L. Daniels
Registered Surveyor No. 5410

DESCRIPTION APPROVED
FOR AUDITOR'S TRANSFER

BY *J. Y. Daniels*

12-2-87

R L DANIELS & ASSOC.
 61 Rainer Rd.
 Roseville, Ohio 43777
 Ph. (614) 687-7480

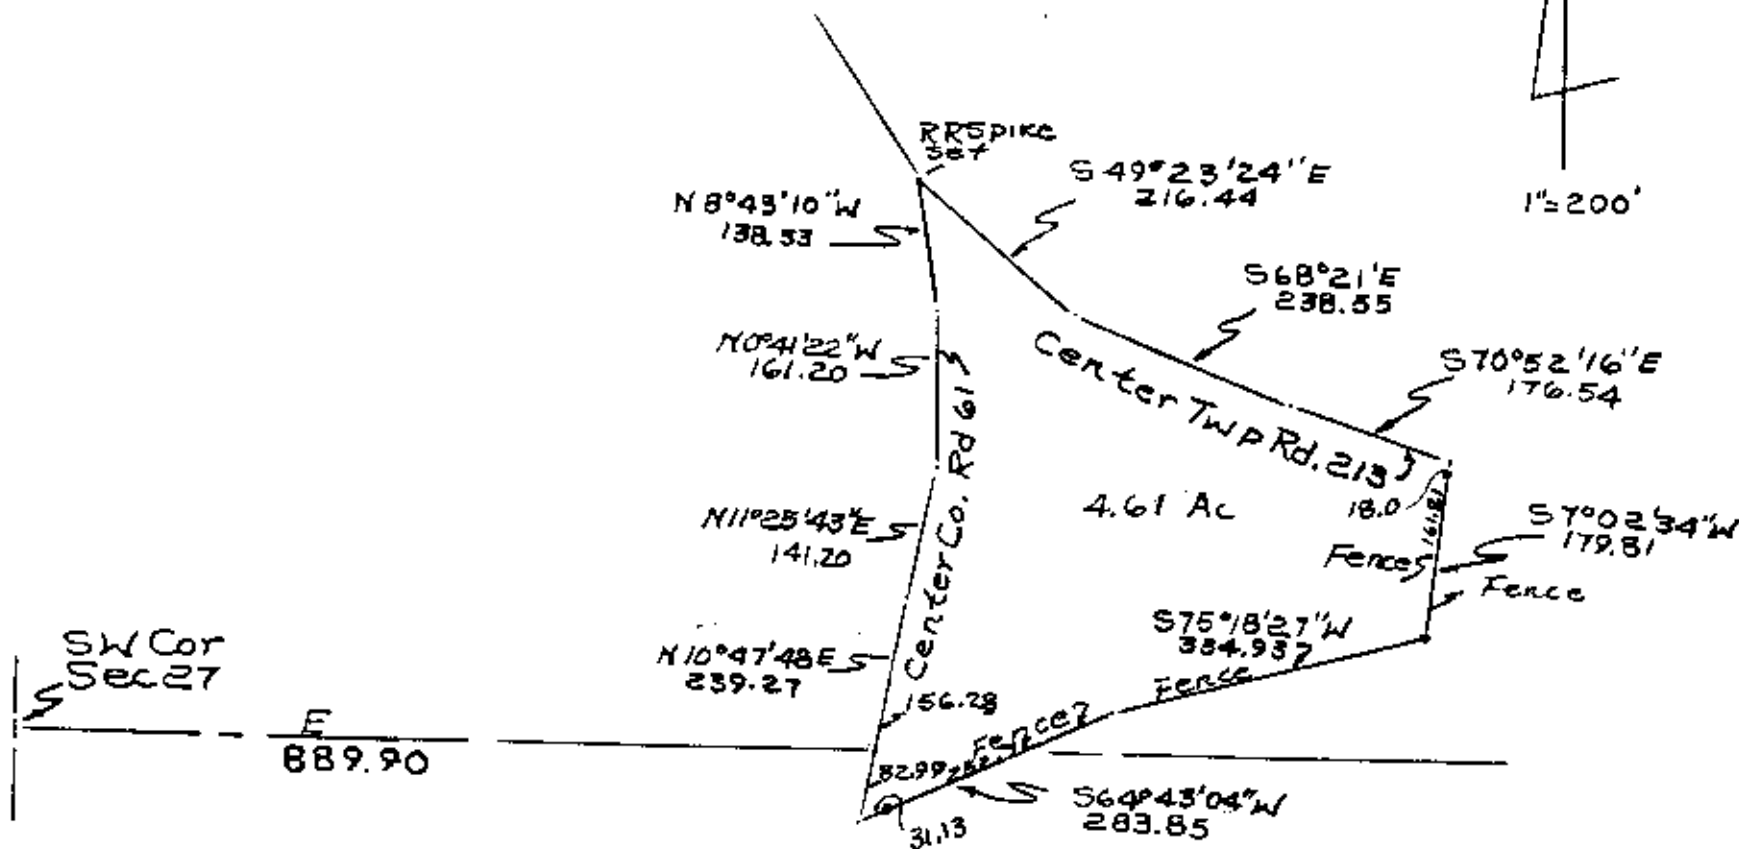

*Iron Pins Set.
 Plat Of Fenced In Area.

OFFICE COPY NOT RECORDED

Plat of Zion Cemetery
 1128 St. Daniels
 Reg. Survey No. 5410
 Muskingum County, Rich Hill
 Township, T13, R4E
 The Southwest Quarter
 Section 27
 Auditor Parcel No.
 53-53-80-27-14-000

DESCRIPTION APPROVED
 FOR AUDITOR'S TRANSFER

BY J. J. Hamble
 12-2-87