

SL-01-04-14 PS



L. Peter Dinan & Associates

27 South Sixth Street

P. O. Box 55, Zanesville, Ohio 43701

SURVEYING & MAPPING

Description For Conveyance Bruce Doughty

Situated in the State of Ohio, County of Muskingum, Township of Salem.

Being a part of the South Half of the Southeast Quarter of Section 4, Township 2, Range 6 bounded and described as follows:

Beginning at a stone at the Northwest Corner of the South Half of the Southeast Quarter of Section 4; thence along the north line of said south half north 89 degrees 05 minutes 04 seconds east 2022.86 feet to an iron pin; thence south 1302.15 feet to a point in the center of State Route #93; thence along the center of State Route #93 west 1781 feet to a point; thence north 0 degrees 42 minutes 03 seconds east 169.10 feet to a post; thence north ~~84~~ degrees 08 minutes 43 seconds west 99.80 feet to a post; thence north 0 degrees 53 minutes 38 seconds east 301.30 feet to a post; thence north 88 degrees 22 minutes 33 seconds west 147.48 feet to a post; thence north 0 degrees 05 minutes 12 seconds west 792.12 feet to the place of beginning, containing fifty-seven and seventy-three hundredths (57.73) acres more or less.

Subject to the easements of State Route #93.


This description written from a survey made by L. Peter Dinan, Registered Surveyor #5451, January 20, 1983.

OFFICE COPY
NOT RECORDABLE



L. PETER DINAN & ASSOCIATES
27 SOUTH SIXTH STREET
ZANESVILLE, OHIO

56-01

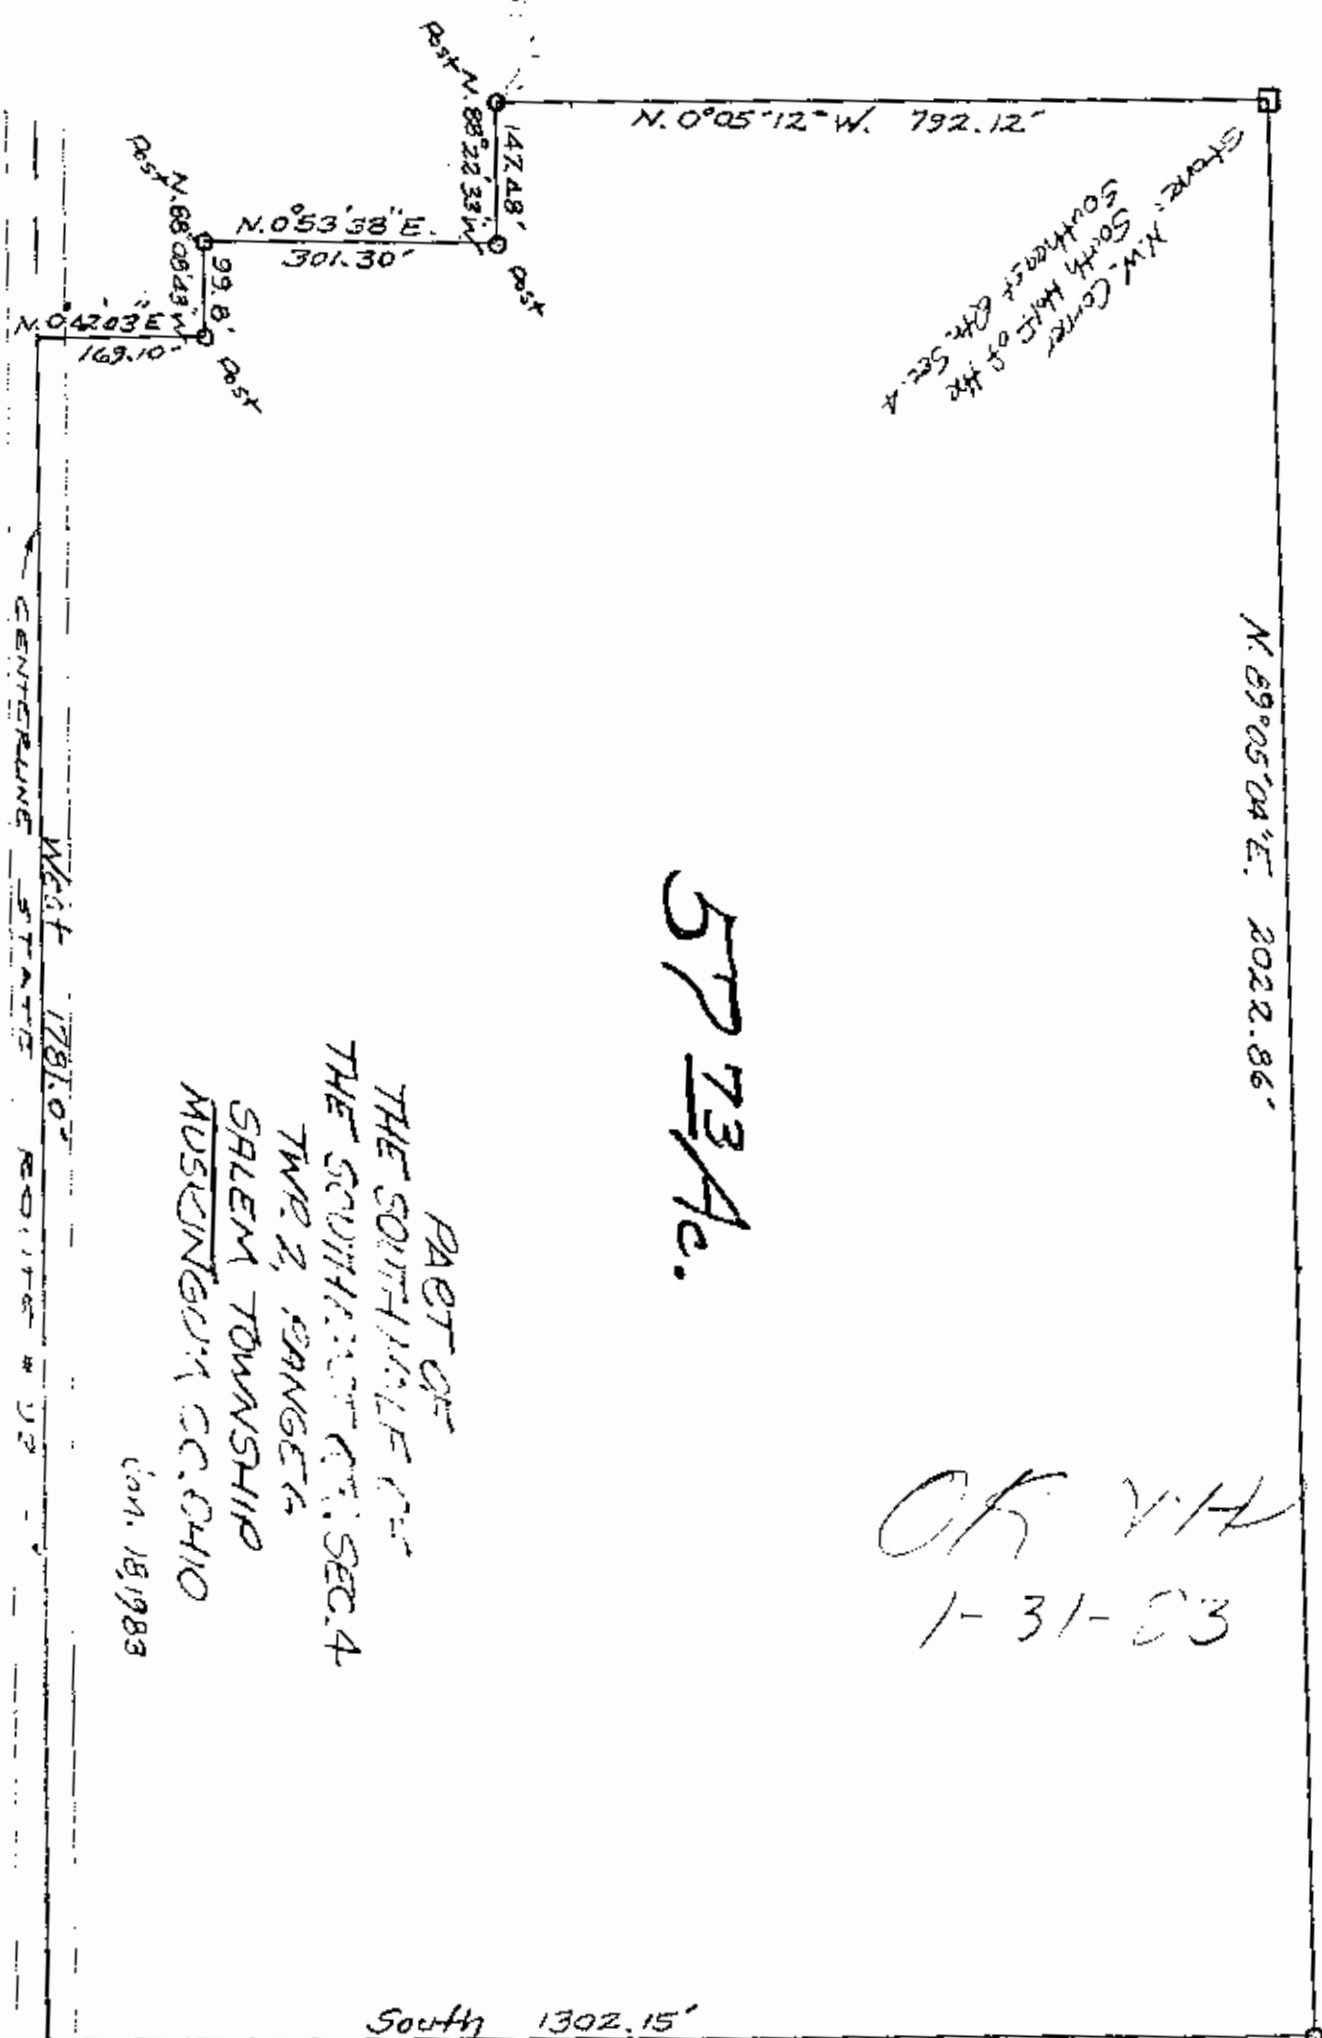

OFFICE COPY
NOT RECORDABLE