

56-05 0202

7255 DRESDEN

ADAMSVILLE
RD

Situated in the County of Muskingum, Township of Salem, North-west Quarter of Salem Township, Section 4, United States Military lands, Township 2-N, Range 6-W, and being further described as follows:

Commencing at a point at the northeast corner of the southwest quarter of the said Section 4, thence along the east line of the said southwest quarter of Section 4, South $3^{\circ} 00' 00''$ West, 1,325.25 feet to a point marked by an iron pin at the true place of beginning,

thence, continuing along the east line of the southwest quarter of Section 4, South $3^{\circ} 00' 00''$ West, 312.16 feet to a point,

thence, along the north line of C. & L. Beers (332-54) North $87^{\circ} 35' 45''$ West, 335.42 feet to a point in the middle of State Route 208, passing an iron pin at 3.00 feet, passing a stone at 245.99 feet, and passing an iron pin on the east right-of-way line of State Route 208 at 306.34 feet,

thence, North $33^{\circ} 06' 47''$ East, 246.22 feet to a point on the centerline of State Route 208,


thence, North $29^{\circ} 11' 08''$ East, 114.40 feet to a point on the centerline of State Route 208,

thence, along the south line of C.O. Leasure (676-15) South $87^{\circ} 00' 00''$ East, 161.40 feet to the true place of beginning, passing an iron pin on the east right-of-way line of State Route 208 at 27.86 feet,

containing 1.764 acres more or less.

DESCRIPTION APPROVED
for Auditor's transfer
By W.H. DeLoach

Surveyed
by William H. DeLoach
**OFFICE COPY
NOT RECORDABLE**
William H. DeLoach
Registered Surveyor 5437
Aug. 9, 1981

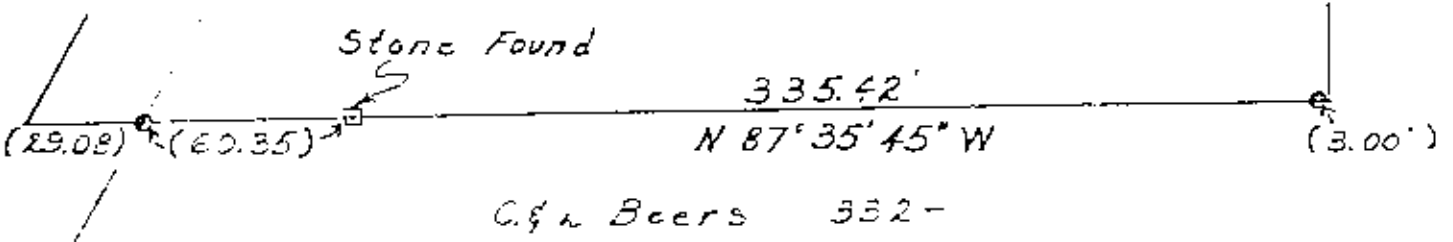

Surveyed by
 William H. Derwacter
 Registered Surveyor #5437
 August 9, 1981

North east Corner
 South west
 Quarter
 Section 4
 56-05

Scale 1"=50'
 • Iron Pins Set

LOCATED IN
 County of Muskingum
 Township of Salem
 Section 4
 U.S. Military Lands
 Twp. 2-N, Rg. 6-W
 Prior Deed Records
 Vol 583, Pg. 43


DESCRIPTION APPROVED
 RECORDS SECTION
 8/11/81

C.O. Leasure
 676-15

B. Doughty 230-332

1.764 Ac. ±

**OFFICE COPY
 NOT RECORDABLE**

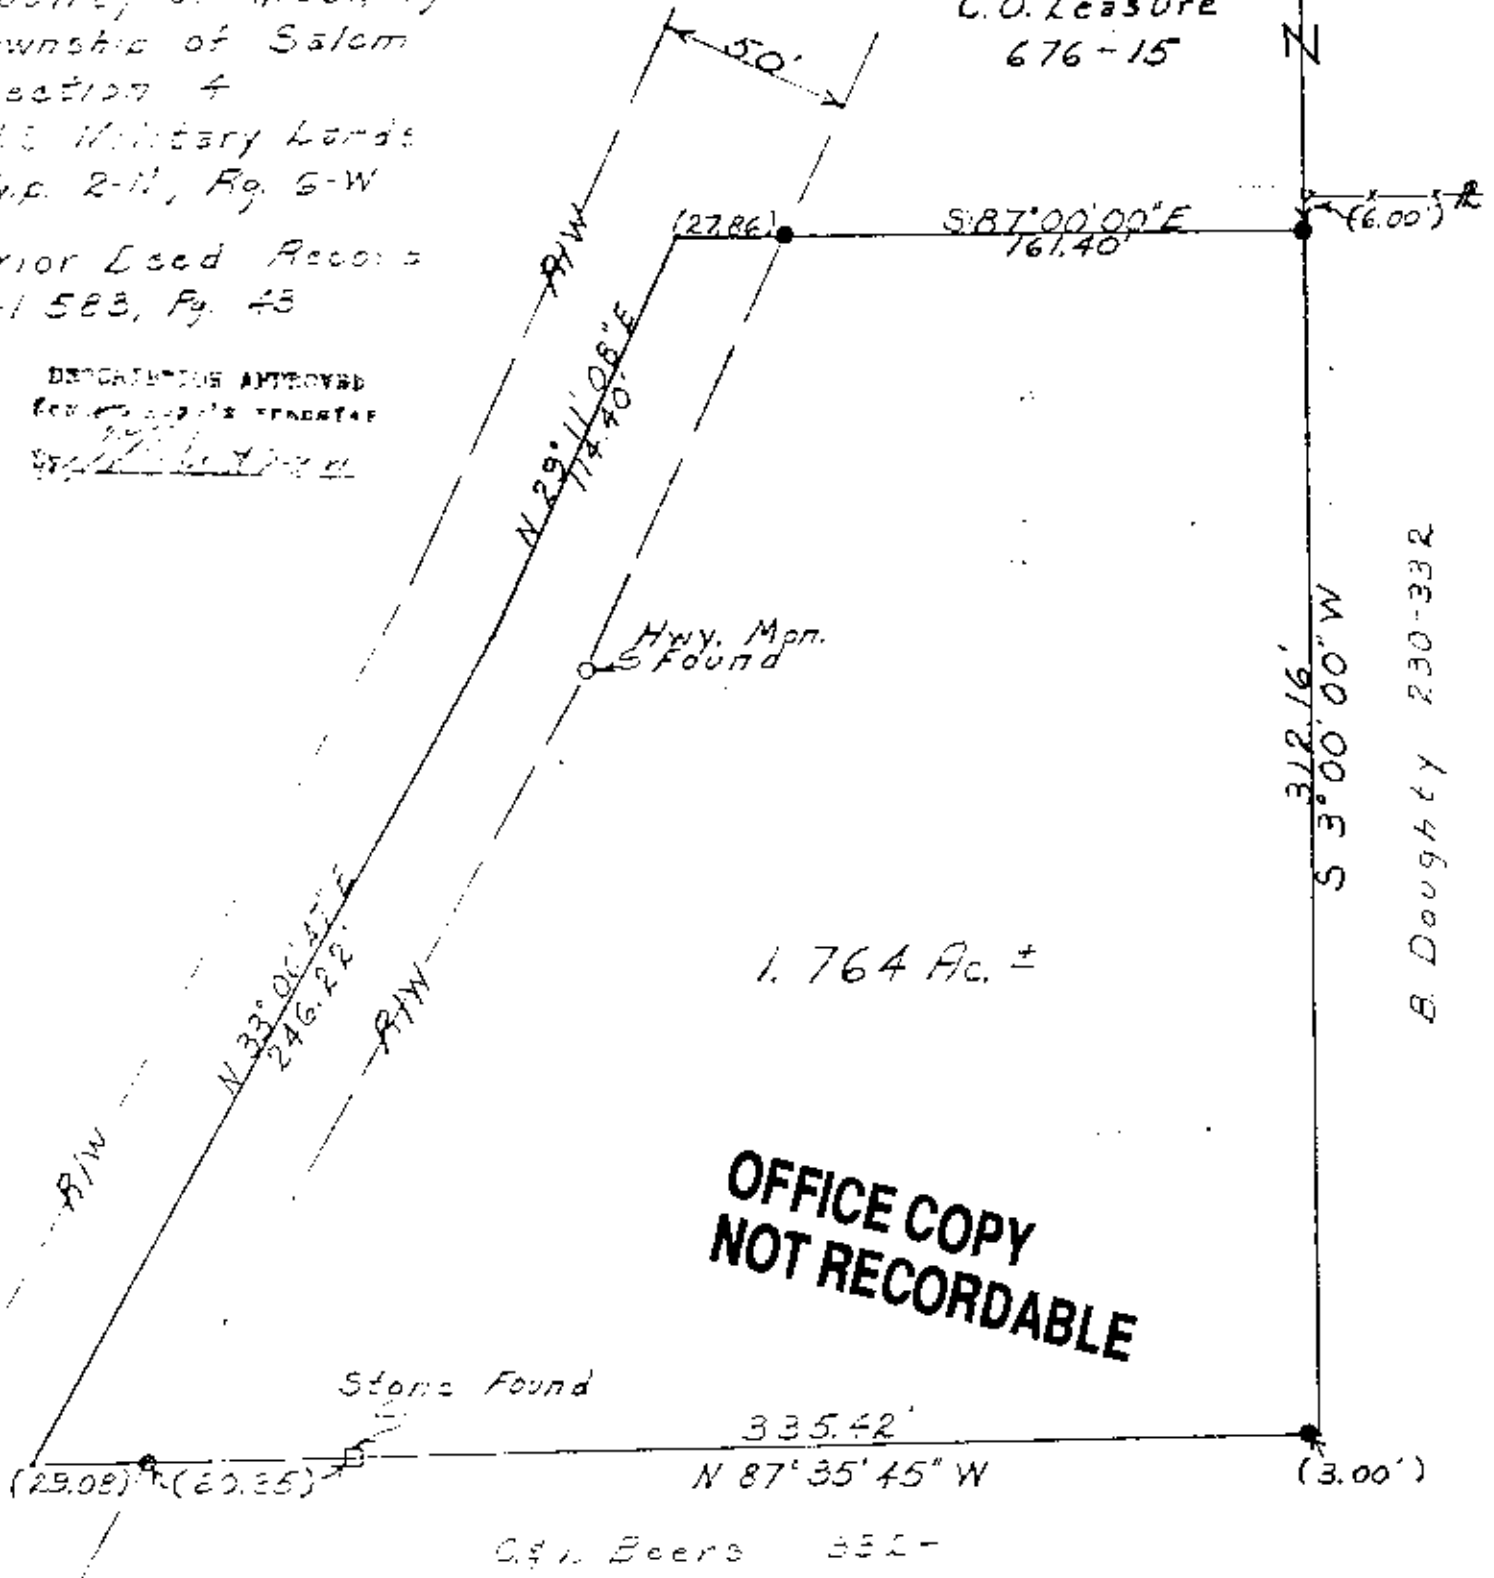

C.O. Beers 332-