

SURVEYING & MAPPING

L. Peter Dinan & Associates

27 South Sixth Street

P. O. Box 55, Zanesville, Ohio 43701

Ray Wisecarver
All Of Parcel #56-56-43-03-14-000

Situated in the State of Ohio, County of Muskingum, Township of Salem.

Being a part of the Northwest Quarter of Section 7, Township 2, Range 6 bounded and described as follows:

Commencing at the Southwest Corner of the Northwest Quarter of Section 7; thence along the west line of Section 7 north 16.50 feet to an iron pin found and the true place of beginning of the premises herein intended to be described; thence continuing north a distance of 205.57 feet to a point; thence east 330.80 feet to a point; thence south 18 degrees west 216.15 feet to a point; thence west 264 feet to the true place of beginning, containing one and forty hundredths (1.40) acres more or less.

This description written from a survey made by L. Peter Dinan, Registered Surveyor #5451, November 28, 1994.

**OFFICE COPY
NOT RECORDABLE**


**DESCRIPTION APPROVED
FOR AUDITOR'S TRANSFER**

BY

[Signature]
11-29-94



L. PETER DINAN & ASSOCIATES
 27 SOUTH SIXTH STREET
 ZANESVILLE, OHIO

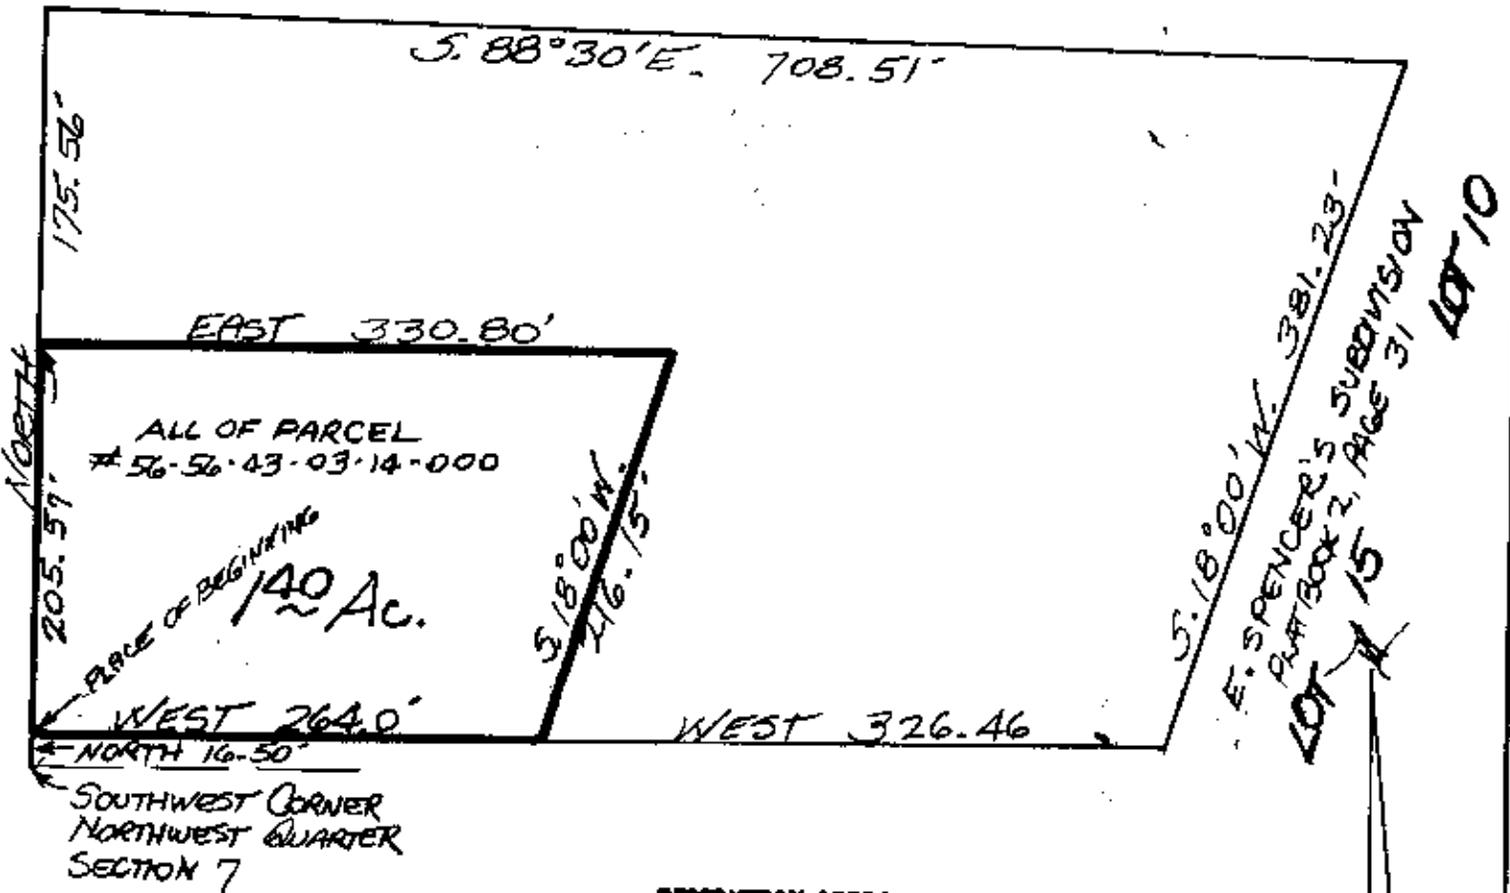

DESCRIPTION APPROVED
 FOR AUDITORS TRANSFER

BY *[Signature]*
 11-29-94

PART OF
 N.W. QTR. SEC. 7
 TOWNSHIP 2, RANGE 6
 SALEM TOWNSHIP
 MUSKINGUM COUNTY, OHIO

OFFICE COPY
 NOT RECORDABLE

Nov. 23, 1994

SALEM
 7-4