

Office Copy

DESCRIPTION OF SURVEY FOR GLEN MOZENA

56-70-25-08-001

75

Situated in the State of Ohio, County of Muskingum, Township of Salem, being part of the Southwest and Southeast Quarters of Section #25, Township #2, Range #6 of the U.S. Military District, also being part of the property owned by Glen & Elizabeth Mozena as recorded in Vol. 530, Page 790 of said County's Deed records, and more particularly described as follows:

Commencing at an iron pin (set) at the Southwest corner of said Section #25; thence along the West line of said Section #25 N 0° 00' 00" E (309.04) feet to an iron pin (set) at the place of beginning for the property herein intended to be described, said iron pin being (24.45) feet East of the present center line of State Route #93 (Adamsville Road); thence continuing along the West line of said Section #25 N 0° 00' 00" E (581.04) feet to an iron pin (set), said iron being (18.75) feet East of the present center line of said State Route #93, (573.16) feet South of a stone (found) on the West line of said Section #25, and (1,783.91) feet South of a stone (found) at the Northwest corner of said Southwest Quarter; thence leaving said West line and along a line (60.00) feet South of and measured at right angles with the South line of the property as described in deed reference Deed Book 744, Page 68 S 89° 01' 00" E (228.25) feet to an iron pin (set); thence N 89° 48' 56" E (2,400.00) feet to an iron pin (set); thence S 10° 11' 43" E (899.11) feet to an iron pin (set) on the South line of said Section #25; thence along the South line of said Section #25 S 89° 48' 56" W (1,664.73) feet to an iron pin (set), passing an iron pipe (found) at the Southwest corner of said Southeast Quarter at (300.00) feet; thence leaving said South line N 21° 29' 08" W (331.70) feet to an iron pin (set); thence S 89° 48' 56" W (701.14) feet to the place of beginning containing (49.647) acres, (4.481) acres in the Southeast Quarter and (45.166) acres in the Southwest Quarter.

The bearings within this description are based on an assumed bearing of N 0° 00' 00" E along the West line of said Section #25.

This description was written by Charles R. Harkness Registered Surveyor #6885 from an actual survey completed on July 26, 1985.


OFFICE COPY
NOT RECORDABLE
Charles R. Harkness
Charles R. Harkness

Office Copy


SURVEY FOR GLEN MOZENA

Situated in the State of Ohio, County of Muskingum, Township of Salem, being part of S.W. & S.E. Qtrs. of Sec. 25, T-2, R-6 of the U.S. MILITARY DISTRICT, also being part of the property owned by Glen & Elizabeth Mozena as recorded in Vol. 530, Pg. 790.

Auditor Parcel Nos:	ACRES
ALL OF 56-00275	(50.571)
	(5.405 + 45.166)
PART OF 56-00276	(4.481)

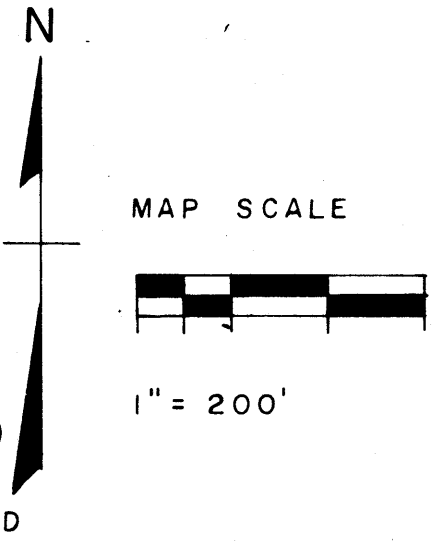

- STONE (FOUND)
- IRON PIPE (FOUND)
- IRON PIN (SET)
- 5/8" REBAR CAPPED

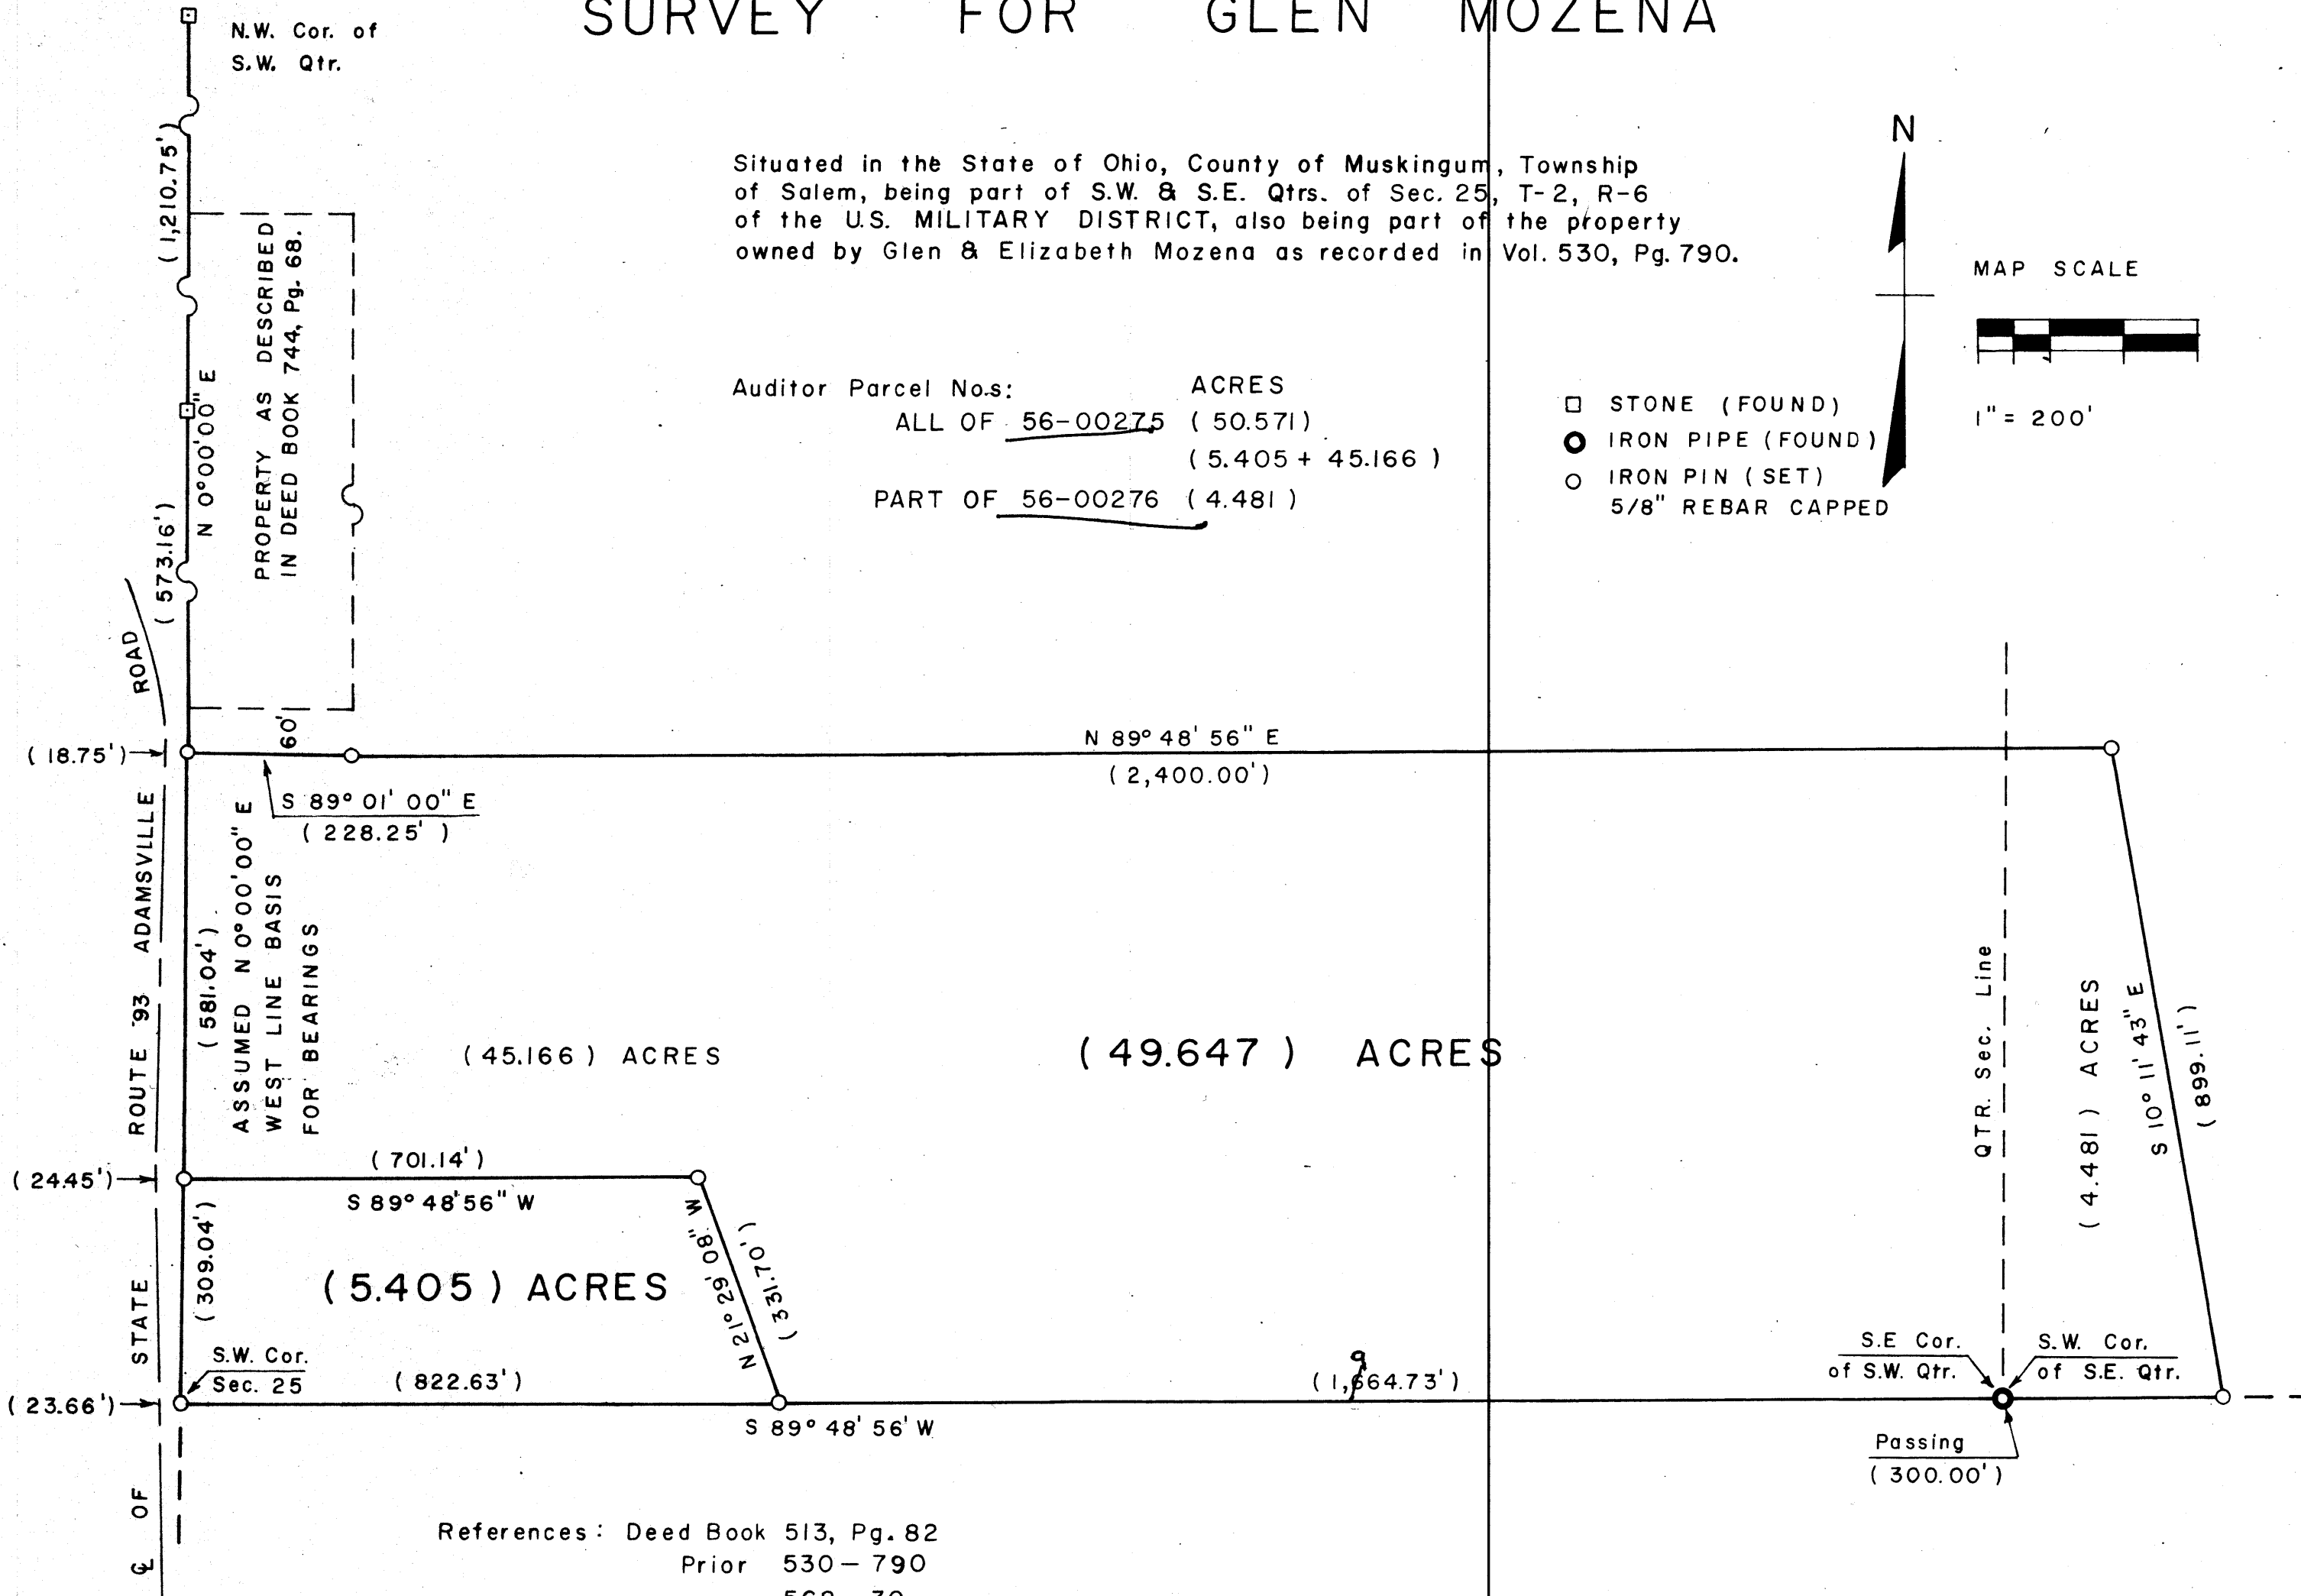

References: Deed Book 513, Pg. 82
 Prior 530 - 790
 568 - 30
 744 - 68
 790 - 81
 824 - 311

This plat was prepared by Charles R. Harkness
 Registered Surveyor 6885 from actual survey
 completed on July 26, 1985.

**OFFICE COPY
 NOT RECORDABLE**

Charles R. Harkness