

John and Georgianna Trescott to
Travis and Peggy Riehl 1.50 Ac.
Part of Par 56-80-18-10-000

Situated in the State of Ohio, County of Muskingum, Township of Salem:

Being a part of the Southwest Quarter of Section Eighteen (18), Township Two (2), Range Six (6) of the United States Military Lands and part of property now owned by John and Georgianna Trescott and Recorded in Deed Book 1051, Page 631 of the Muskingum County Deed Records bounded and described as follows:

Commencing at a limestone found at the southeast corner of said southwest quarter of section 18, thence N 1 57 28 E (the base of bearings for this description is state plane grid from a solar observation) along the east line of said quarter 604.99 feet to a point which bears N 86 26 04 W 0.44 of a foot from an iron pin found; thence N 86 26 04 W along the grantors south property line and the north line of property owned by Lawrence Stanley Tr. (Vol. 1017, Pg. 413) a distance of 754.89 feet to an iron pin set at the true place of beginning for the following described parcel; thence continuing N 86 26 04 W along the grantors south property line and the north line of said Stanley a distance of 434.48 feet to a point in Knife Road and passing through an iron pin found at 419.48 feet; thence N 0 50 22 W along said road and the east line of said Lawrence Stanley property and the west line of the grantor herein a distance of 148.87 feet to a point in the center of said road; thence S 86 26 04 E 445.91 feet to an iron pin set and passing through an iron pin set at 23.54 feet; thence S 3 33 58 W 148.43 feet to the true place of beginning, containing one and fifty hundredths (1.50) acres.

Part of Parcel No. 56-80-18-10-000.

Subject to all legal right of ways and easements on record.


This description was written October 17, 1996 by Richard Max Graves Registered Surveyor No. 5792.

**OFFICE COPY
NOT RECORDABLE**

**DESCRIPTION APPROVED
FOR AUDITORS TRANSFER**

BY RLD

10-30-96

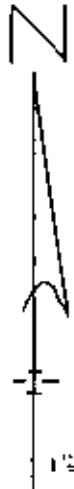

BASE OF BEARINGS IS STATE
PLANE GRID FROM A SOLAR
OBSERVATION

- REBAR FOUND
- 3/8" X 30" IRON PIN SET (CAPPED)
- STONE FOUND




REFERENCE LIST
VOL. 1051, P. 631
SURVEY - T. H. LINN # 7113
SURVEY - J. A. MALOTT # 5863
SURVEY - R. M. GRAVES # 5792
D. 3880 11869
SALEM TWP. TAX MAP 56-80
AERIAL 1:400'

S.W. QTR. SEC. 18

JOHN & GEORGIANNA TRESOTT
V. 1051, P. 681 23.39 AC.
56-80-18-10-000

DESCRIPTION APPROVED
FOR AUDITORS TRANSFER
BY RLG

10-30-96

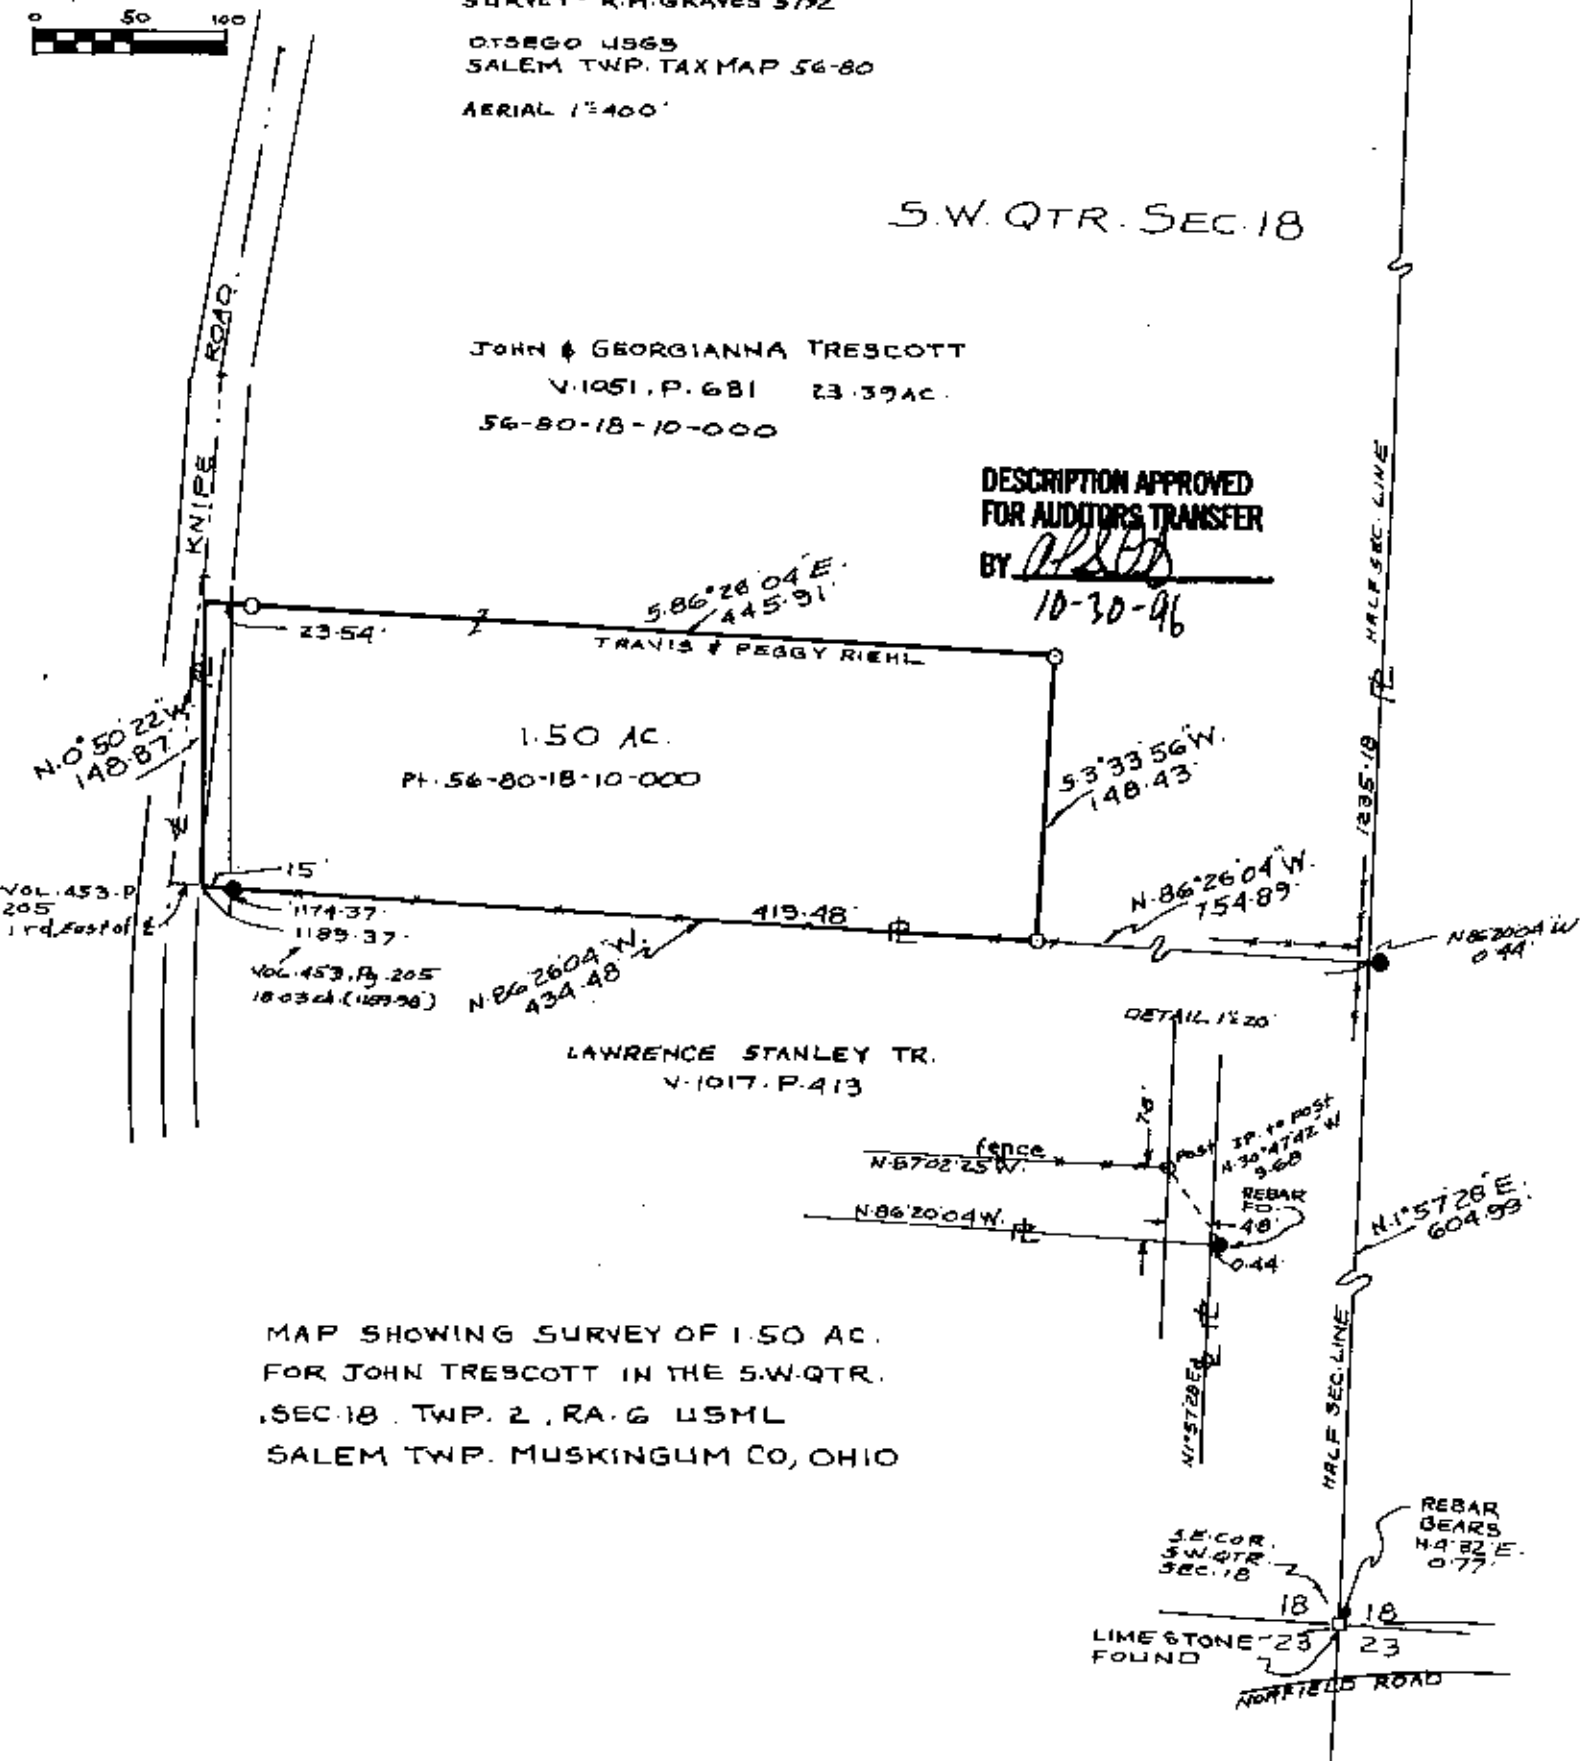

MAP SHOWING SURVEY OF 1.50 AC.
FOR JOHN TRESOTT IN THE S.W. QTR.
SEC. 18, TWP. 2, RA. 6 USML
SALEM TWP. MUSKINGUM CO, OHIO

RICHARD MAX GRAVES
REGISTERED SURVEYOR # 5792
2925 KENLO WOOD DR

NASHVILLE, OHIO
OCT. 17, 1996
Richard Max Graves

**OFFICE COPY
NOT RECORDABLE**