

SITUATED IN:

State of Ohio, County of Muskingum, Township of Salem Being part of the Southeast Quarter of Section 18, Township 2, Range 6, United States Military Lands

BASIS OF BEARINGS

Bearings are based on the Ohio State Plane Coordinate System, NAD 83(2011), South Zone, Grid North, as per GPS observations

PARCEL NO.


Part of: 56-80-18-12-000 ±33.17 Acres
(±0.21 Ac. in r/w of Co. Rd. 64)

LEGEND

- Iron Pin Set 5/8" rebar
- Iron Pin Found
- Iron Pipe Found 1/2" I.D.
- ⊞ Stone Found
- ▲ Railroad Spike Found
- X — Fence Line

REFERENCES

-All deed Ref. shown
on this plat
-www.mceo.org

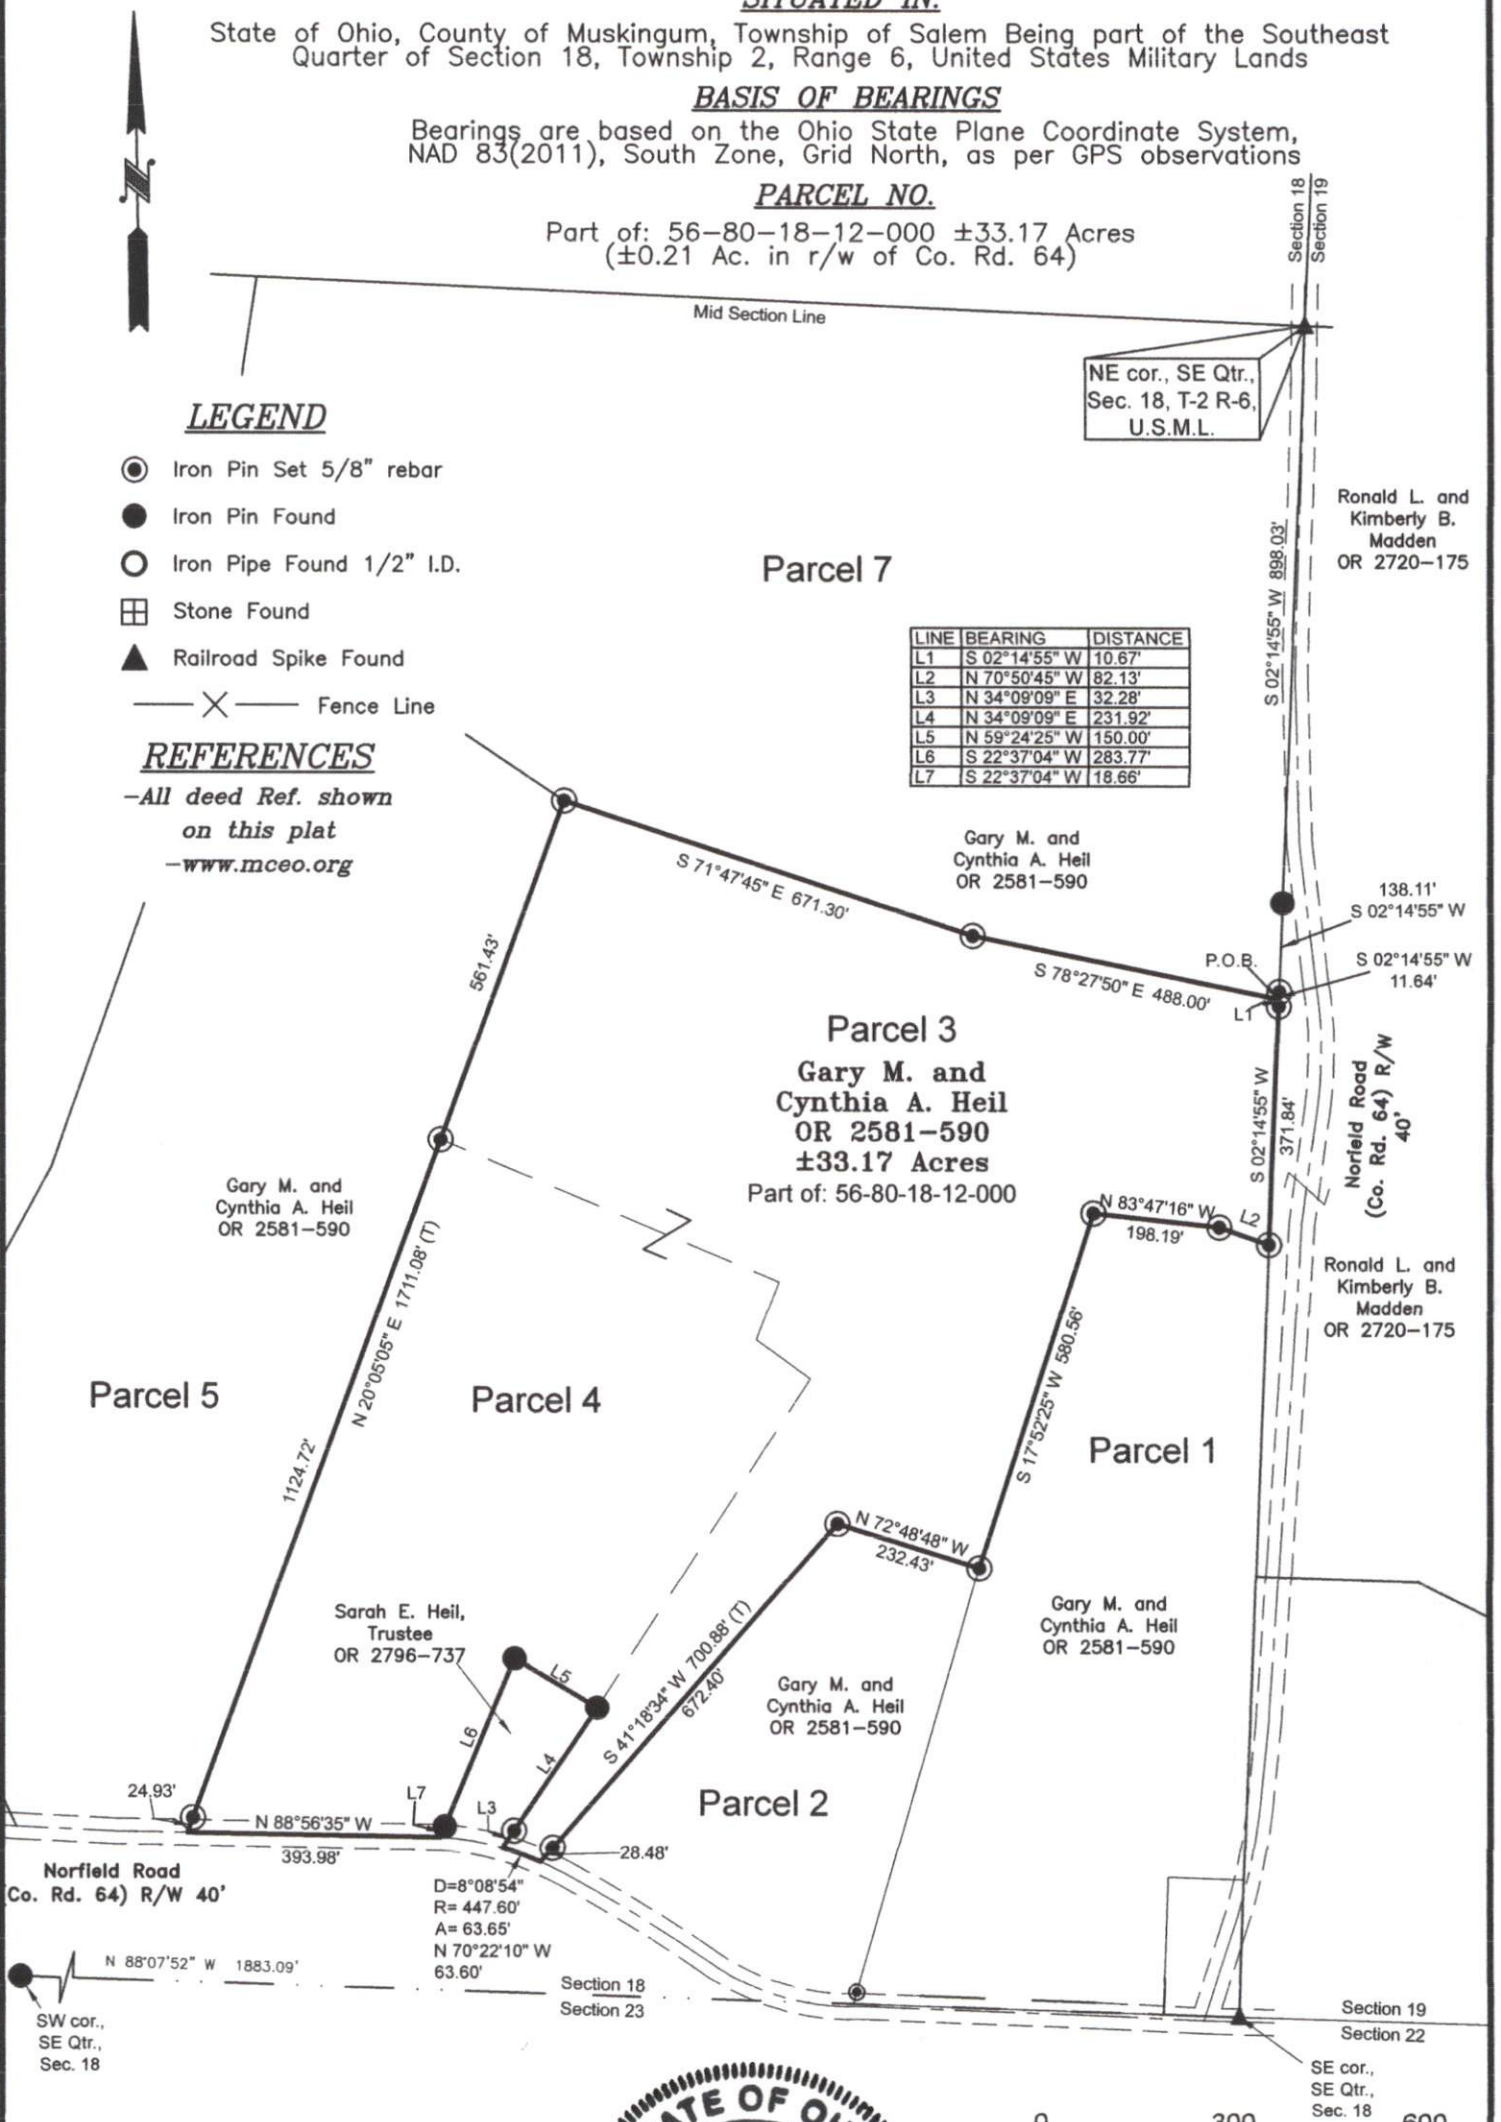

DESCRIPTION

APPROVED

By: *[Signature]*

OFFICE COPY
Jack D. Newcome 4-11-23
NOT RECORDABLE
Reg. Surveyor No. 7321



0 300 600

Graphic Scale in feet: 1" = 300'

Heil Farm Split Survey for
Gary and Cynthia Heil
7725 Norfield Road
Adamsville, Ohio 43802

Newcome Surveying Company
6515 Ballard Road
Nashport, Ohio 43830
740-452-5796