Baseline Surveying, Inc.

Land Surveying and Construction Layout

3010 East Pike Zanesville, OH 43701

Email: bei@rrohio.com

Telephone (740) 453-4850 Fax (740) 450-1000

PAUL G. AND CARLA J. ROUSE AUDITORS PARCEL NUMBER 56-56-90-21-17-005 (PART – 5.120 AC.)

BEING A PART OF THE 44.81 ACRES CONVEYED TO PAUL G. AND CARLA J. ROUSE IN O.R. VOLUME 2058, PAGE 270 OF THE MUSKINGUM COUNTY DEED RECORDS, SITUATED IN THE SOUTHWEST QUARTER OF SECTION 21, TOWNSHIP 2, RANGE 6, OF THE UNITED STATES MILITARY LANDS, SALEM TOWNSHIP, MUSKINGUM COUNTY, OHIO AND BEING FURTHER DESCRIBED AS FOLLOWS:

BEGINNING AT AN EXISTING IRON PIN (5/8 INCH REBAR) AT THE SOUTHEAST CORNER OF THE SAID SOUTHWEST QUARTER OF SECTION 21;

THENCE WITH THE SOUTH LINE OF THE SAID SOUTHWEST QUARTER (ALSO THE NORTH LINE OF TRACTS CONVEYED TO TERENCE L. AND KAREN L. PORTER –O.R. VOLUME 1624, PAGE 887), NORTH 87 DEGREES 41 MINUTES 57 SECONDS WEST 468.50 FEET TO A POINT IN THE CENTER OF COUNTY ROAD 189 (ARCH HILL ROAD), PASSING AN EXISTING IRON PIN (5/8 INCH REBAR) AT 453.50 FEET;

THENCE LEAVING THE SAID SECTION LINE AND WITH THE CENTER OF SAID ROAD AND THE EAST LINE OF A TRACT CONVEYED TO THOMAS J. AND CAROLYN R. BAKER (O.R. VOLUME 2511, PAGE 897), NORTH 03 DEGREES 27 MINUTES 35 SECONDS EAST 474.09 FEET TO A POINT AT THE SOUTHEAST CORNER OF A TRACT CONVEYED TO SONORA PROPERTIES, LLC (O.R. VOLUME 1805, PAGE 425);

THENCE CONTINUING WITH THE SAID ROAD AND WITH THE EAST LINE OF THE SAID SONORA PROPERTIES TRACT, NORTH 03 DEGREES 41 MINUTES 25 SECONDS EAST 51.87 FEET TO A POINT;

THENCE LEAVING THE SAID ROAD AND TRAVERSING THROUGH THE ABOVE SAID ROUSE TRACT THE FOLLOWING TWO COURSES AND DISTANCES:

- SOUTH 86 DEGREES 32 MINUTES 25 SECONDS EAST 464.03 FEET TO AN IRON PIN SET, PASSING AN IRON PIN SET AT 17.03 FEET;
- SOUTH 02 DEGREES 59 MINUTES 53 SECONDS WEST 516.50 FEET TO THE PLACE OF BEGINNING.

CONTAINING 5.580 ACRES, EXCEPTING 0.46 ACRES (PARCEL 56-56-90-21-18-000) AS PREVIOUSLY DESCRIBED IN DEED VOLUME 740, PAGE 272, REMAINDER BEING 5.120 ACRES (TOTAL), SUBJECT TO ALL LEGAL ROAD RIGHT OF WAYS OF COUNTY ROAD 189 (ARCH HILL ROAD) AND ALL OTHER APPLICABLE EASEMENTS.

BEARINGS ARE BASED ON THE PREVIOUS SURVEY OF 44.81 ACRE TRACT COMPLETED AUGUST 25, 2006 BY R. M. GRAVES, PS 5792

I, MICHAEL D. NICHOLS (PS 6923), HEREBY CERTIFY TO THE BEST OF MY KNOWLEDGE AND BELIEF THE SURVEY AND DESCRIPTION TO BE CORRECT AS PREPARED BY ME, THIS 8TH DAY OF JUNE, 2015 FROM A FIELD SURVEY COMPLETED BY ME ON THE 5TH DAY OF JUNE, 2015.

MICHAEL PROFESSIONAL SURVEYOR 6923

MICHAEL

MICHAEL

MICHAEL

STER

Date

DESCRIPTION

APPROVED

MUSKINGUM COUNTY

PLANNING COMMISSION DIRECTOR

Date

Fee Paid


SURVEY FOR PAUL & CARLA ROUSE

AUDITORS PARCEL NUMBER 56-56-90-21-17-005 (PART-5.120 ACRES)

BEING A PART OF THE 44.81 ACRES CONVEYED TO PAUL G. AND CARLA J. ROUSE IN OFFICIAL RECORD VOLUME 2058, PAGE 270 OF THE MUSKINGUM COUNTY DEED RECORDS, SITUATED IN THE SOUTHWEST QUARTER OF SECTION 21, TOWNSHIP 2, RANGE 6, OF THE UNITED STATES MILITARY LANDS, SALEM TOWNSHIP, MUSKINGUM COUNTY, OHIO.

BEARINGS ARE BASED ON THE PREVIOUS SURVEY OF THE ABOVE SAID 44.81 ACRES COMPLETED BY R. M. GRAVES PS 5792 DATED AUGUST 25, 2006



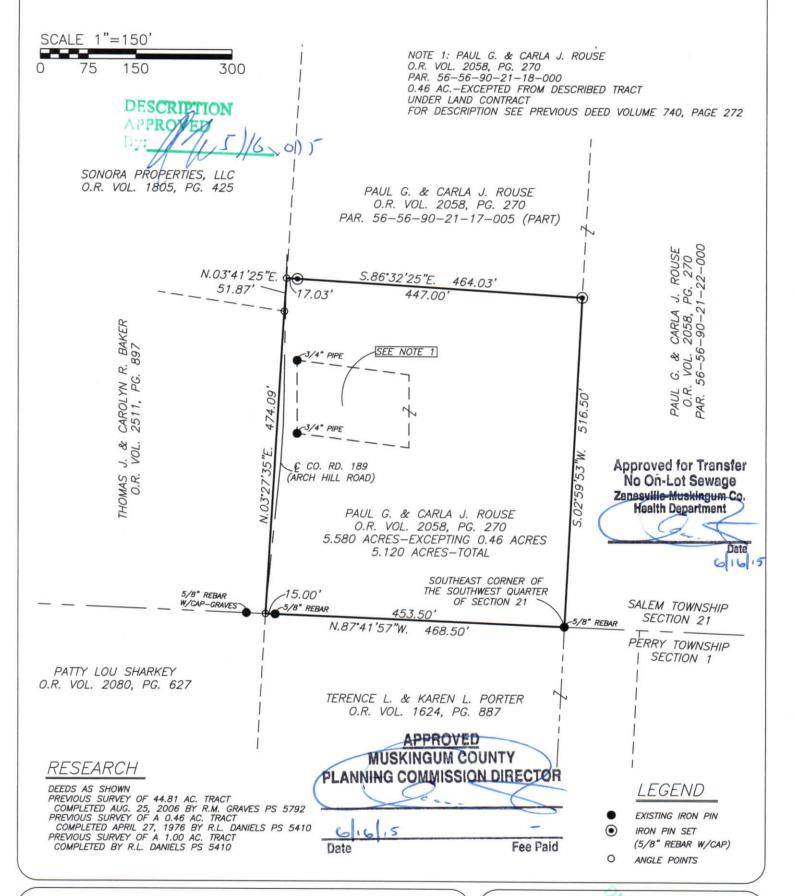

I, MICHAEL D. NICHOLS PS 6923, HEREBY
CERTIFY TO THE BEST OF MY KNOWLEDGE AND BELIEF
THE ABOVE PLAT AND SURVEY TO BE CORRECT AS
PREPARED BY ME, THIS 8th DAY OF JUNE, 2015, FROM
A FIELD SURVEY COMPLETED THE 5th DAY OF JUNE,
2015.

MICHAELY MICHOLE COR REGISTERED SURVEYOR #6923



THIS PROPERTY IS SUBJECT TO ALL EASEMENTS, RIGHT OF WAYS, OR RESTRICTIONS, WHETHER RECORDED OR IMPLIED. THIS PLAT, PREPARED IN ACCORDANCE WITH CHAPTER 4733-37 OF THE ADMINISTRATIVE CODE, IS INTENDED FOR THE LEGAL TRANSFER OF THE PROPERTY SHOWN AND DOES NOT INTEND TO SHOW ANY OR ALL OF THE EASEMENTS, RIGHT OF WAYS, RESTRICTIONS OR ENCROACHMENTS UNLESS OTHERWISE INDICATED.

BASELINE SURVEYING, INC. 3010 EAST PIKE, ZANESVILLE, OHIO 43701 40–453–4850, fax: 740–450–1000, email: BEI**G**rrohio.com

DRAWN BY: JWL	DATE: 06-08-15	SCALE: 1"=150'
CHECKED BY: MDN	JOB NO: 5784	DRAWING NO: C:\JOB FOLDERS\5784.dwg