


60-01-05-08-000 C

Wayne Township
N.E., S.E. Qtr. Section 6
Salt Creek Township
N.W. Qtr. Section 5
T-13 N; R-12 W
Muskingum County, Ohio

SURVEYED FOR: Alan Miller

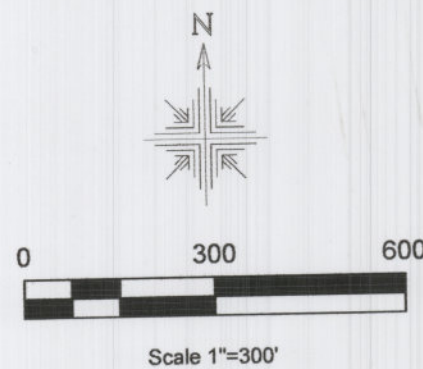


- 5/8" Rebar Found unless noted
- ▼ 3/4" Pipe Found
- ◆ Pipe Found
- ◆ 3/4" Capped Pin Found "Graves"
- ◆ 5/8" Capped Pin Found "McPeck"
- 5/8" Capped Pin Set "Galbraith"
- △ Railroad Spike Set
- ▲ Railroad Spike Found
- Point

REFERENCES:

Deeds as shown

Survey on file at Muskingum County Engineer's Office.

Basis of Bearing from Grid North, Ohio State Plane Coordinate System, South Zone, NAD 83.

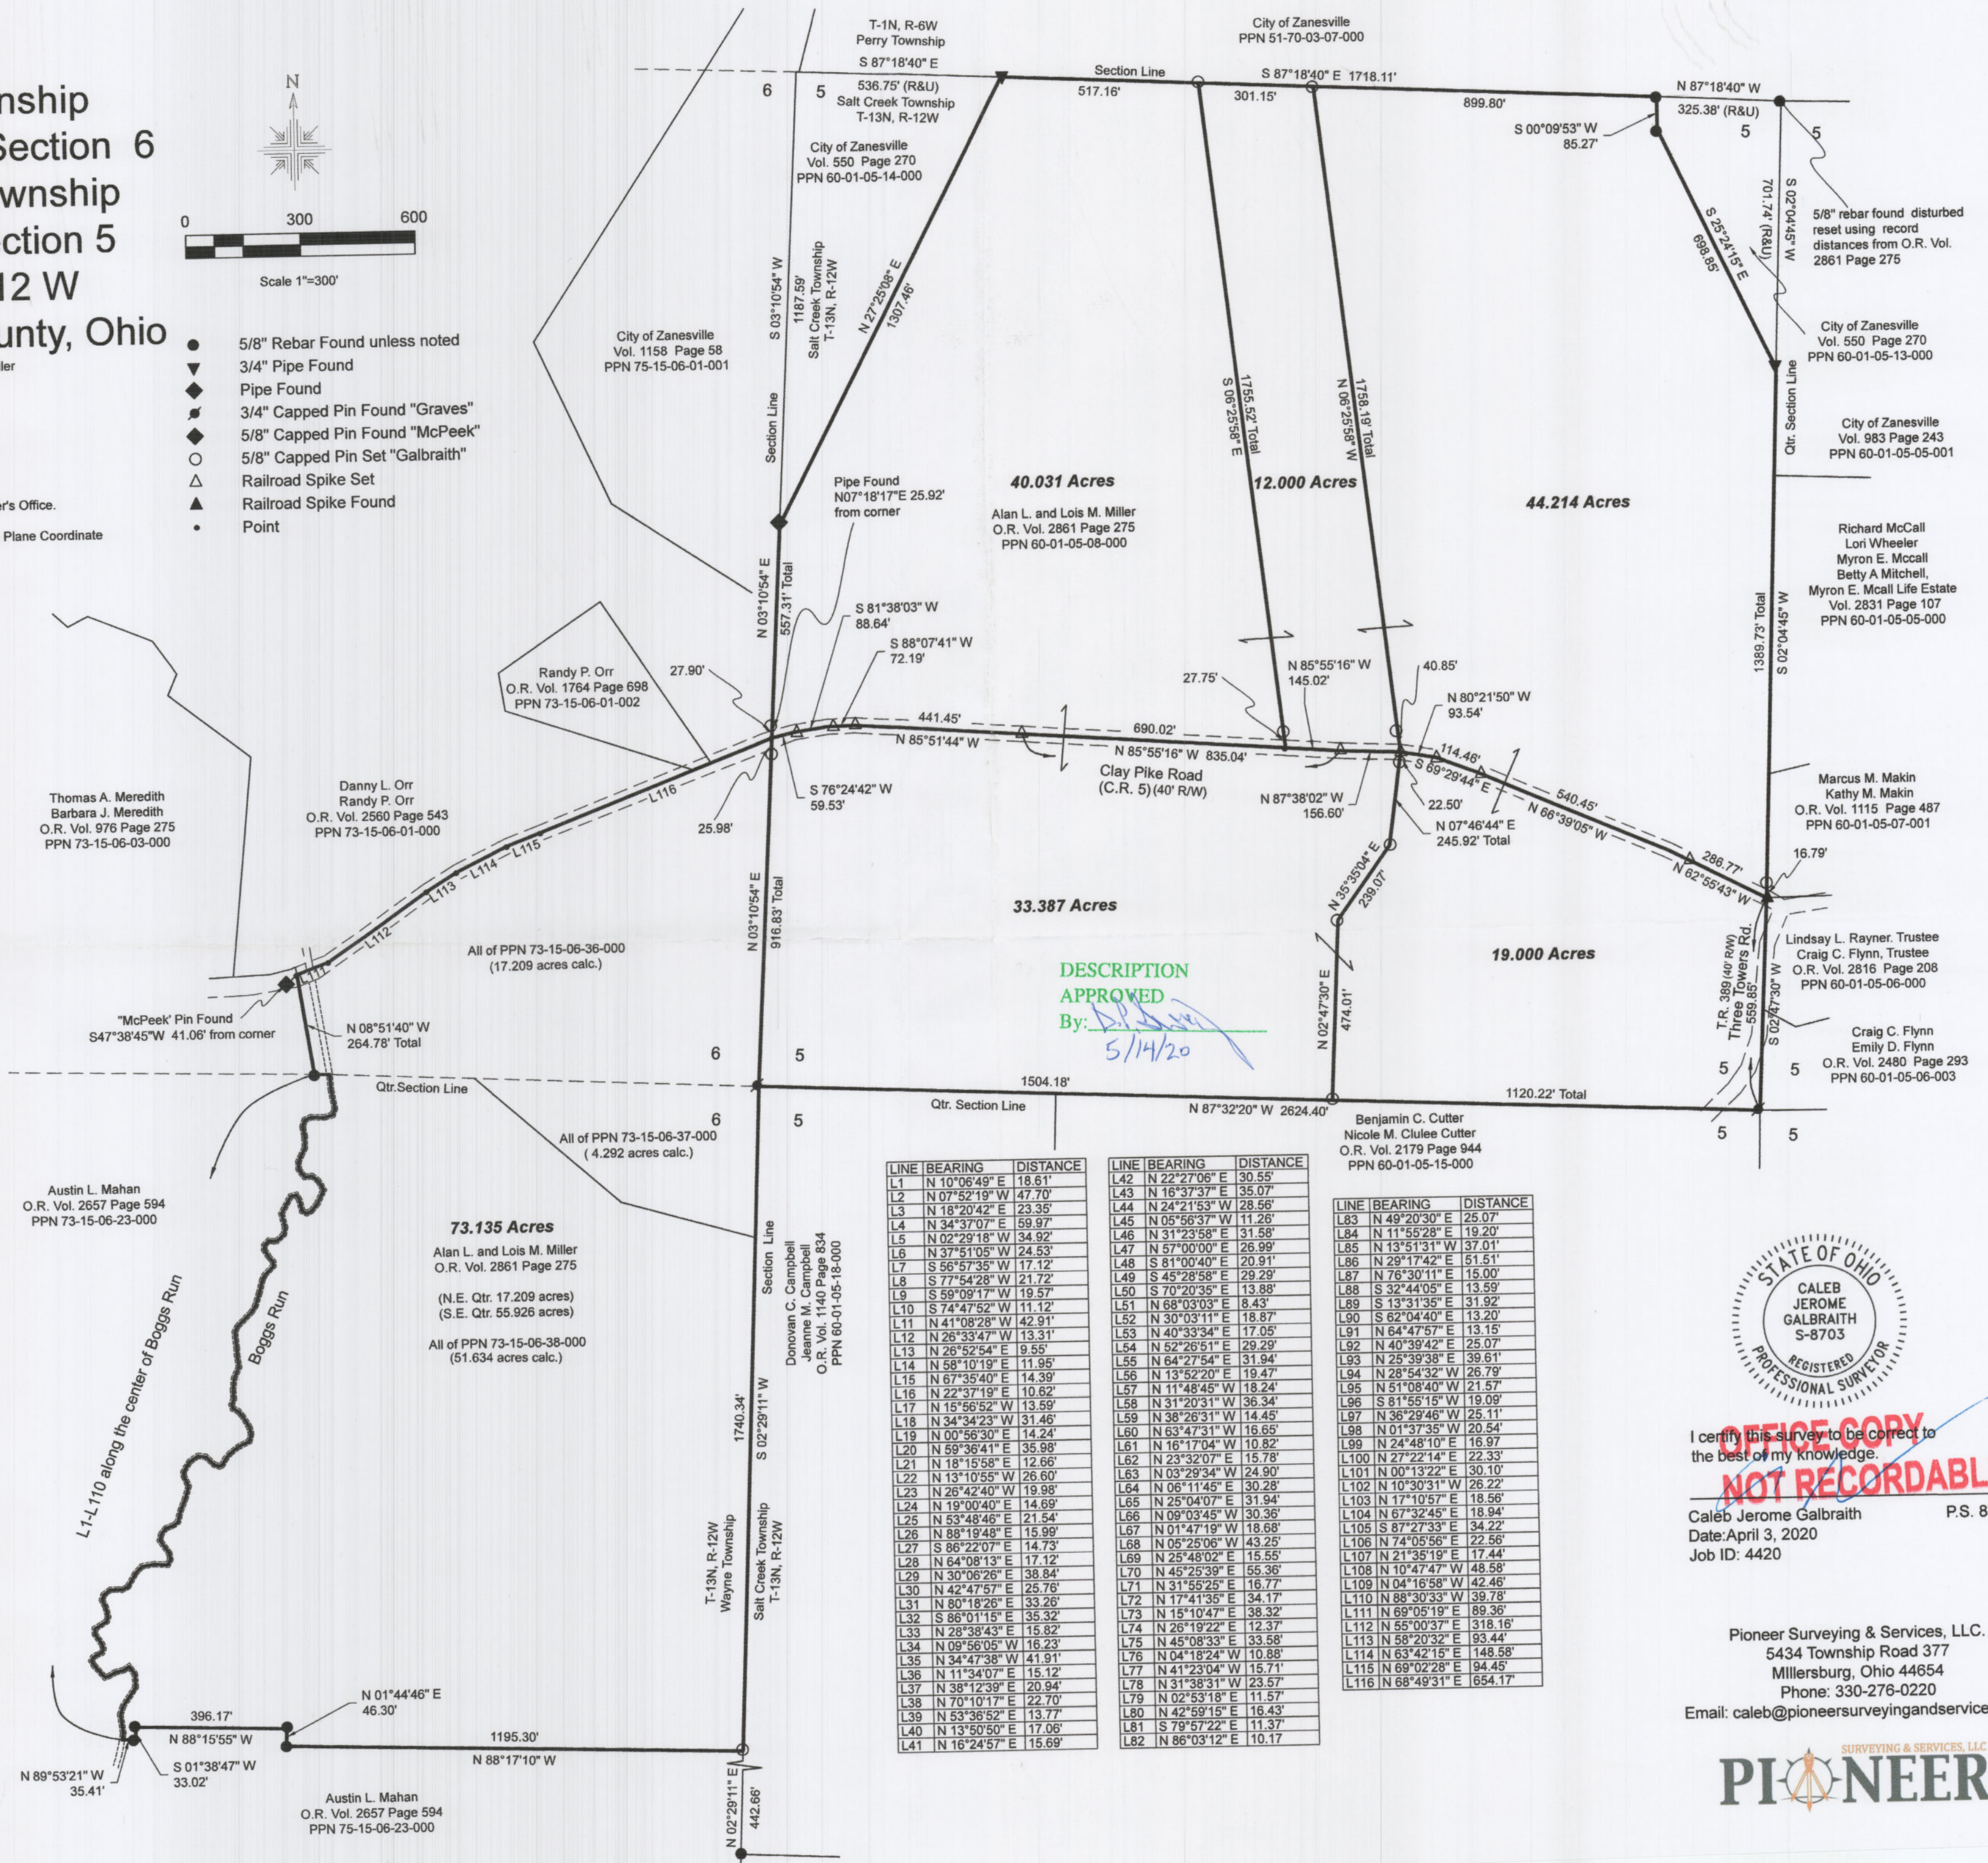

OFFICE COPY
NOT RECORDABLE

I certify this survey to be correct to the best of my knowledge.
Caleb Jerome Galbraith
Date: April 3, 2020
Job ID: 4420

Pioneer Surveying & Services, LLC.
5434 Township Road 377
Millersburg, Ohio 44654
Phone: 330-276-0220
Email: caleb@pioneersurveyingandservices.com

