


SPLIT SURVEY

Prepared for William Peterson II
5640 Chandlerville Road, Chandlerville, OH 43727

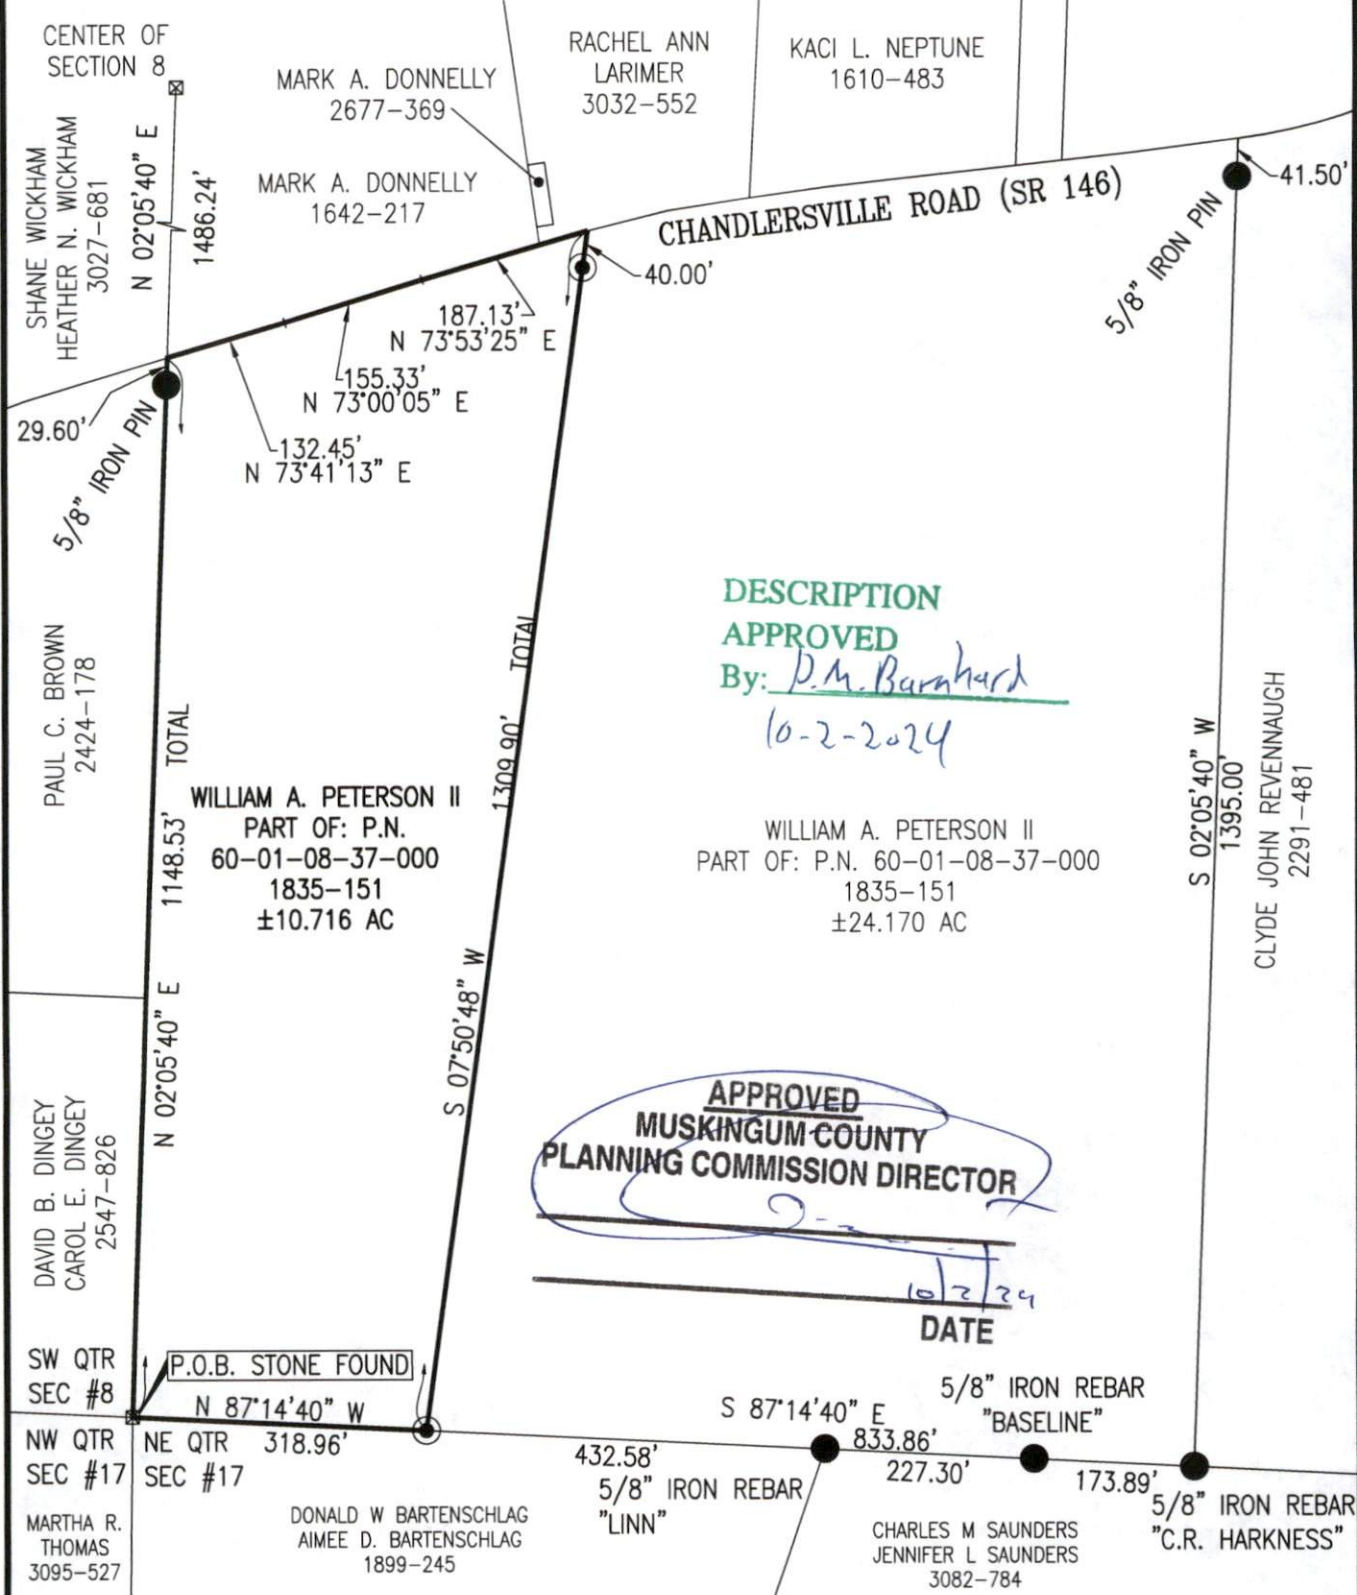

DESCRIPTION APPROVED
By: D.M. Barnhard
10-2-2024

APPROVED
MUSKINGUM COUNTY
PLANNING COMMISSION DIRECTOR
[Signature]
DATE 10/2/24

RECORD TABLE
A: SURVEY BY C.R. HARKNESS P.N. 60-01-08-36-000
B: SURVEY BY R.L. DANIELS P.N. 60-01-08-37-000
C: SURVEY BY JACK NEWCOME P.N. 60-40-17-01-000

BASIS OF BEARINGS
Bearings are based on Record A survey by C.R. Harkness

PARCEL NUMBER
Part of: 60-01-08-37-000 ± 10.716 ac.
Remainder: ± 24.170 ac.

SITUATED IN
State of Ohio, County of Muskingum, Township of Salt Creek, being part of the Southeast Quarter Section #8, Twp 13, Range 12, Congress Lands East of the Scioto River.

LEGEND
● IRON PIN FOUND
⊙ IRON PIN SET "TRIUMPH SERVICES COA.07006"
☒ STONE FOUND



OFFICE COPY
NOT RECORDABLE



Digitally signed by Dino Lustri, P.E., P.S.
DN: C=US, E=dlustri@triumphservices.com,
O=Triumph Services, CN="Dino Lustri, P.E., P.S."
Contact Info: Reg. No. 8360
Date: 2024.09.11 14:59:27-04'00'



TRIUMPH
triumphservices.com
Cleveland Marietta | Zanesville
1672 Linden Avenue
Zanesville, OH 43701
740 452 7434

Dino Lustri, PS #8360 _____ Date _____