

George A. Dailey  
 Part North of Clay Pike  
 8/10/89

Situated in the State of Ohio, County of Muskingum, Township of Salt Creek, Township 13, Range 12, part of the Southeast Quarter of Section 3, bounded and described as follows:

Beginning at a stone found at the Northeast corner of the Southeast Quarter of Section 3; thence along the East line of said quarter section South  $0^{\circ} 00' 00''$  West along C. L. Manspergar 823.00 feet to the center of Clay Pike passing an iron pin set at 803.00 feet; thence along the center of Clay Pike the following five (5) courses and distances, South  $87^{\circ} 23' 23''$  West 109.97 feet to a point in center of bridge, North  $82^{\circ} 01' 12''$  West 321.06 feet to a point, North  $72^{\circ} 58' 11''$  West 102.20 feet to a point, North  $62^{\circ} 25' 55''$  West 402.38 feet to a point and North  $64^{\circ} 54' 01''$  West 525.91 feet to an iron pin found at the intersection of the center of Long Road; thence along the center of Long Road North  $3^{\circ} 32' 00''$  East 345.20 feet to a point on North line of said section; thence along the North line of the Southeast Quarter of Section 3 and N. Arnett's South line South  $89^{\circ} 59' 05''$  East 1337.19 feet to the place of beginning passing an iron pin set at 14.10 feet, containing 20.00 acres more or less.

Bearings are based on the North line of the Southeast Quarter of Section 3 bearing South  $89^{\circ} 59' 05''$  East.

Being part of Auditor's Parcel Number 60-60-10-03-15-000.


DESCRIPTION By:  
**OFFICE COPY  
 NOT RECORDABLE**

R. L. Daniels  
 Registered Surveyor No. 5410

DESCRIPTION APPROVED  
 FOR AUDITOR'S TRANSFER

BY J. L. Hambl  
 8-15-89

N Arnett 405/433

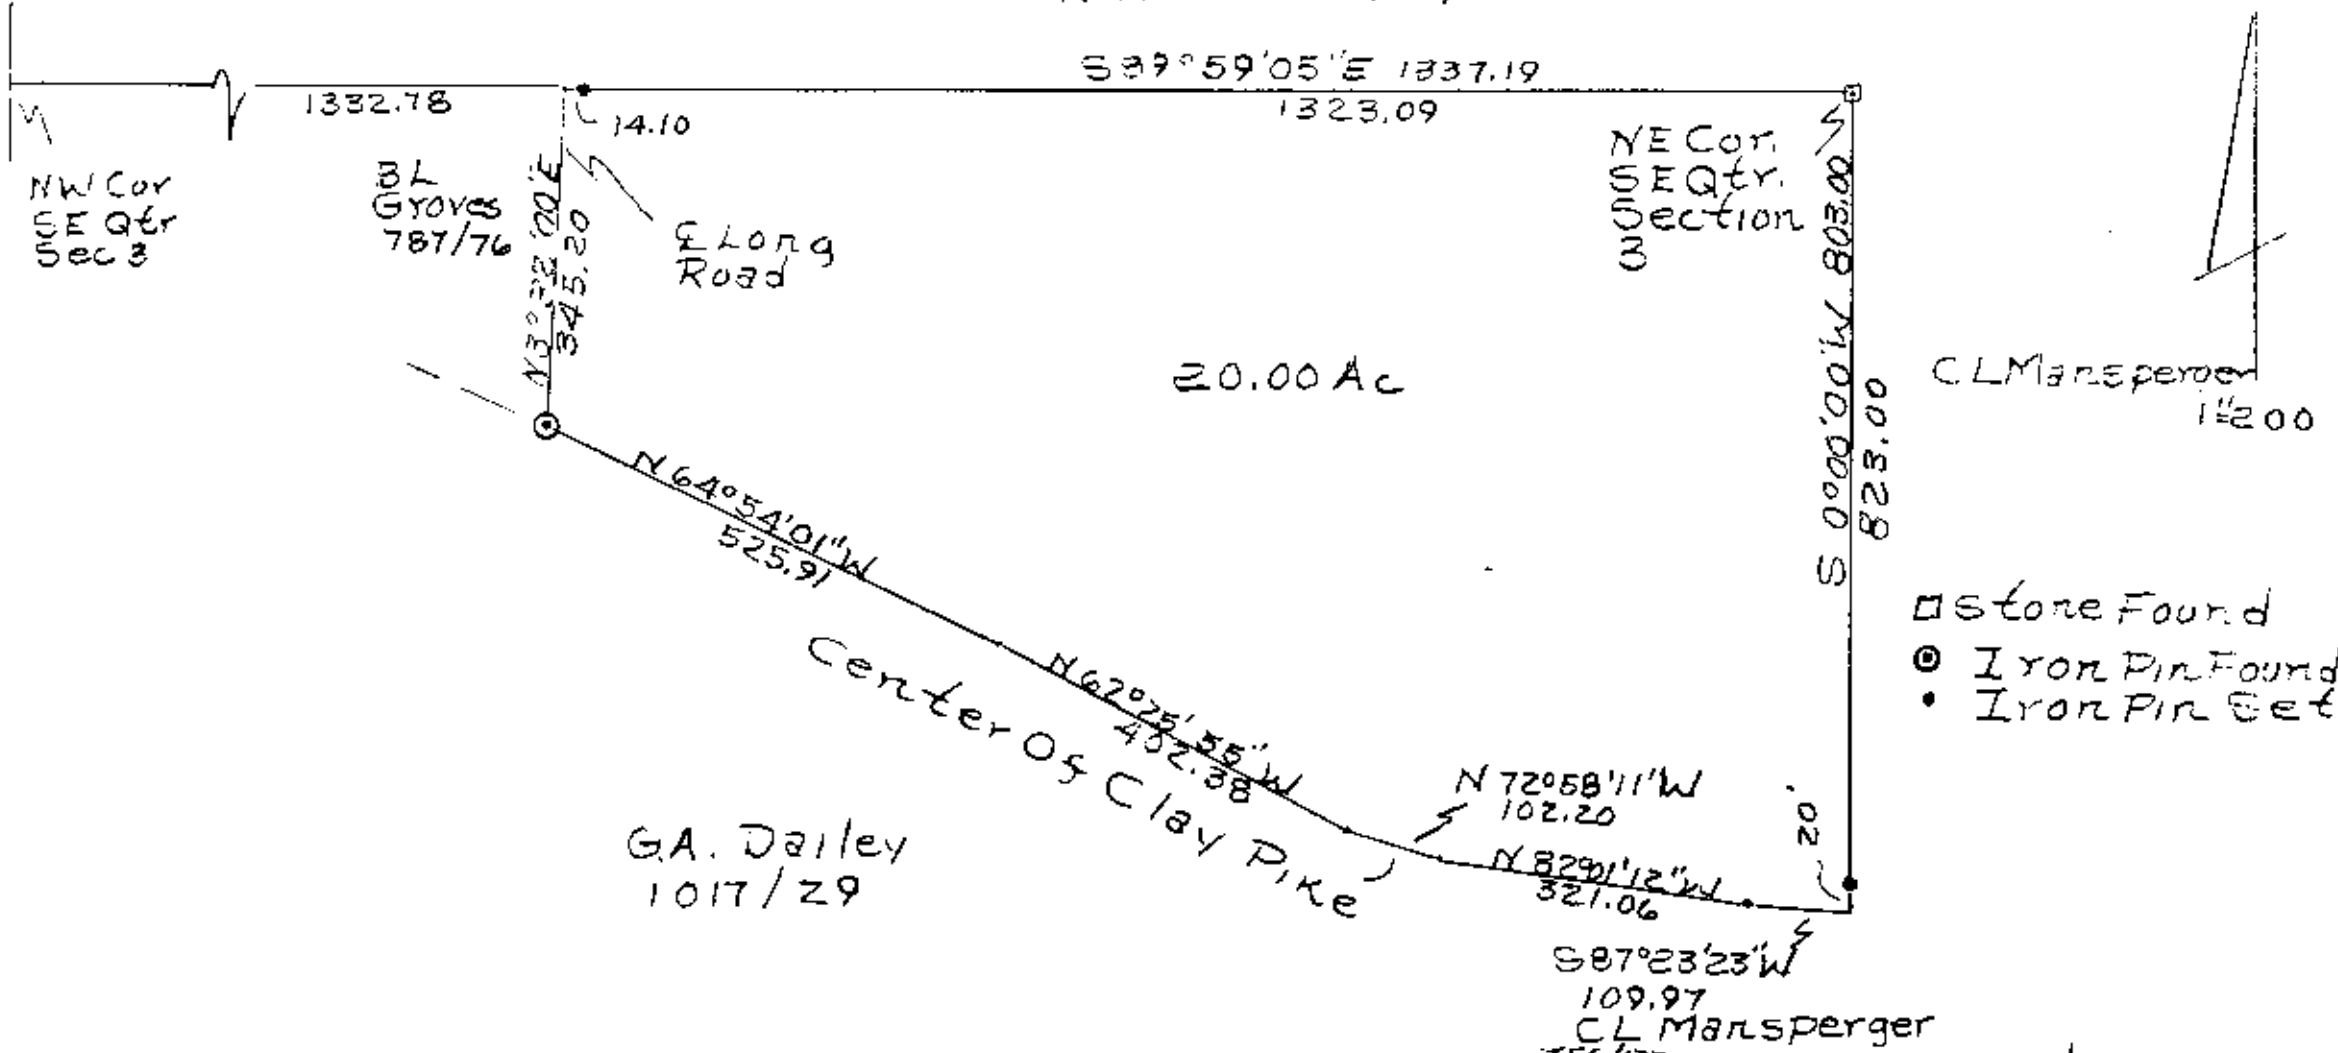

CL Mansperger 1 1/2 200

- Stone Found
- ⊙ Iron Pin Found
- Iron Pin Set

GA. Dailey  
1017/29

S 87° 23' 23\"/>
 109.97  
 CL Mansperger  
 156/175

George A Dailey To Thelma  
Dailey - Part Of Parcel  
No. 60-10-03-15-000  
Muskingum County, Salt  
Creek Township, T13, R12  
Part Of Quarter  
Section 8/10/89

R L DANIELS & ASSOC.  
81 Reiner Rd.  
Roseville, Ohio 43777  
Ph. (614) 697-7480

DESCRIPTION APPROVED  
FOR AUDITOR'S TRANSFER

BY J J Namble  
8-15-89

OFFICE COPY  
NOT RECORDABLE