

BOWMAN AND ASSOCIATES
91 BASIN STREET
FRAZEYSBURG OHIO 43822
614-828-2204

SURVEY DESCRIPTION
FOR
PAULINE LINDAMOOD

PARCEL #60-60-30-11-08-000 *PS*

Situated in the Northwest Quarter of Section #11, T-13-N, R-12-W, Congress Lands, Salt Creek Township, Muskingum County, Ohio. Being the lands of Pauline Lindamood as conveyed in Deed Book 861 page 084 (parcel #2) of the Muskingum County Deed records and being more particularly described as follows:

Beginning at an iron pipe set in the Northwest corner of section #11; thence, S.88°43'55"E. a distance of 1,089.03 feet along the North line of said section to a set iron pipe, on the Northwest corner of GRM Land Co. (969/251) lands; thence, S.22°14'34"E. a distance of 532.61 feet along said land Co. lands to a set railroad spike on the West line of T. & L. Love (1052/195), located within the right of way of Okey Road (TR. #209); thence, S.01°07'09"W. a distance of 2,216.88 feet along the West line of said Love lands to a set iron pipe on the South line of the Northwest quarter of section #11, passing a found iron pipe at 603.79 feet located on the South side of of Okey Road; thence, N.87°48'15"W. a distance of 1,296.44 feet along said quarter section line to a set iron pipe on the Southwest corner of said quarter section, passing a found iron pin at 340.72 feet located on the East side of Okey Road; thence, N.01°01'59"E. a distance of 2,684.30 feet along the West line of section #11 to the point of beginning.

The above described parcel contains 79.128 acres, more or less, and is subject to all legal easements and right of ways. North is based upon an assumed meridian. All set iron pins are 3/4" x 30" pipes with I.D. caps.

Description prepared from an actual field survey by Bowman & Associates, Stephen M. Bowman P.S. #7135. October 01, 1991.

DESCRIPTION APPROVED
FOR AUDITOR'S TRANSFER

BY

J. L. Damm

10-02-91

**OFFICE COPY
NOT RECORDABLE**

NORTH IS BASED UPON
AN ASSUMED MERIDIAN




SCALE 1" = 300.0'

SURVEY PLAT FOR PAULINE LINDAMOOD

SITUATED IN THE N.W. $\frac{1}{4}$ OF SECTION #11, T-13, R-12,
CONGRESS LANDS, SALT CREEK TOWNSHIP, MUSKINGUM
COUNTY, OHIO; BEING THE LANDS OF PAULINE LINDAMOOD
AS CONVEYED IN DEED BOOK 861 PAGE 84 (PARCEL #2)
OF THE MUSKINGUM COUNTY DEED RECORDS.

DESCRIPTION APPROVED
FOR AUDITOR'S TRANSFER

BY J. J. Nambh
10-02-91

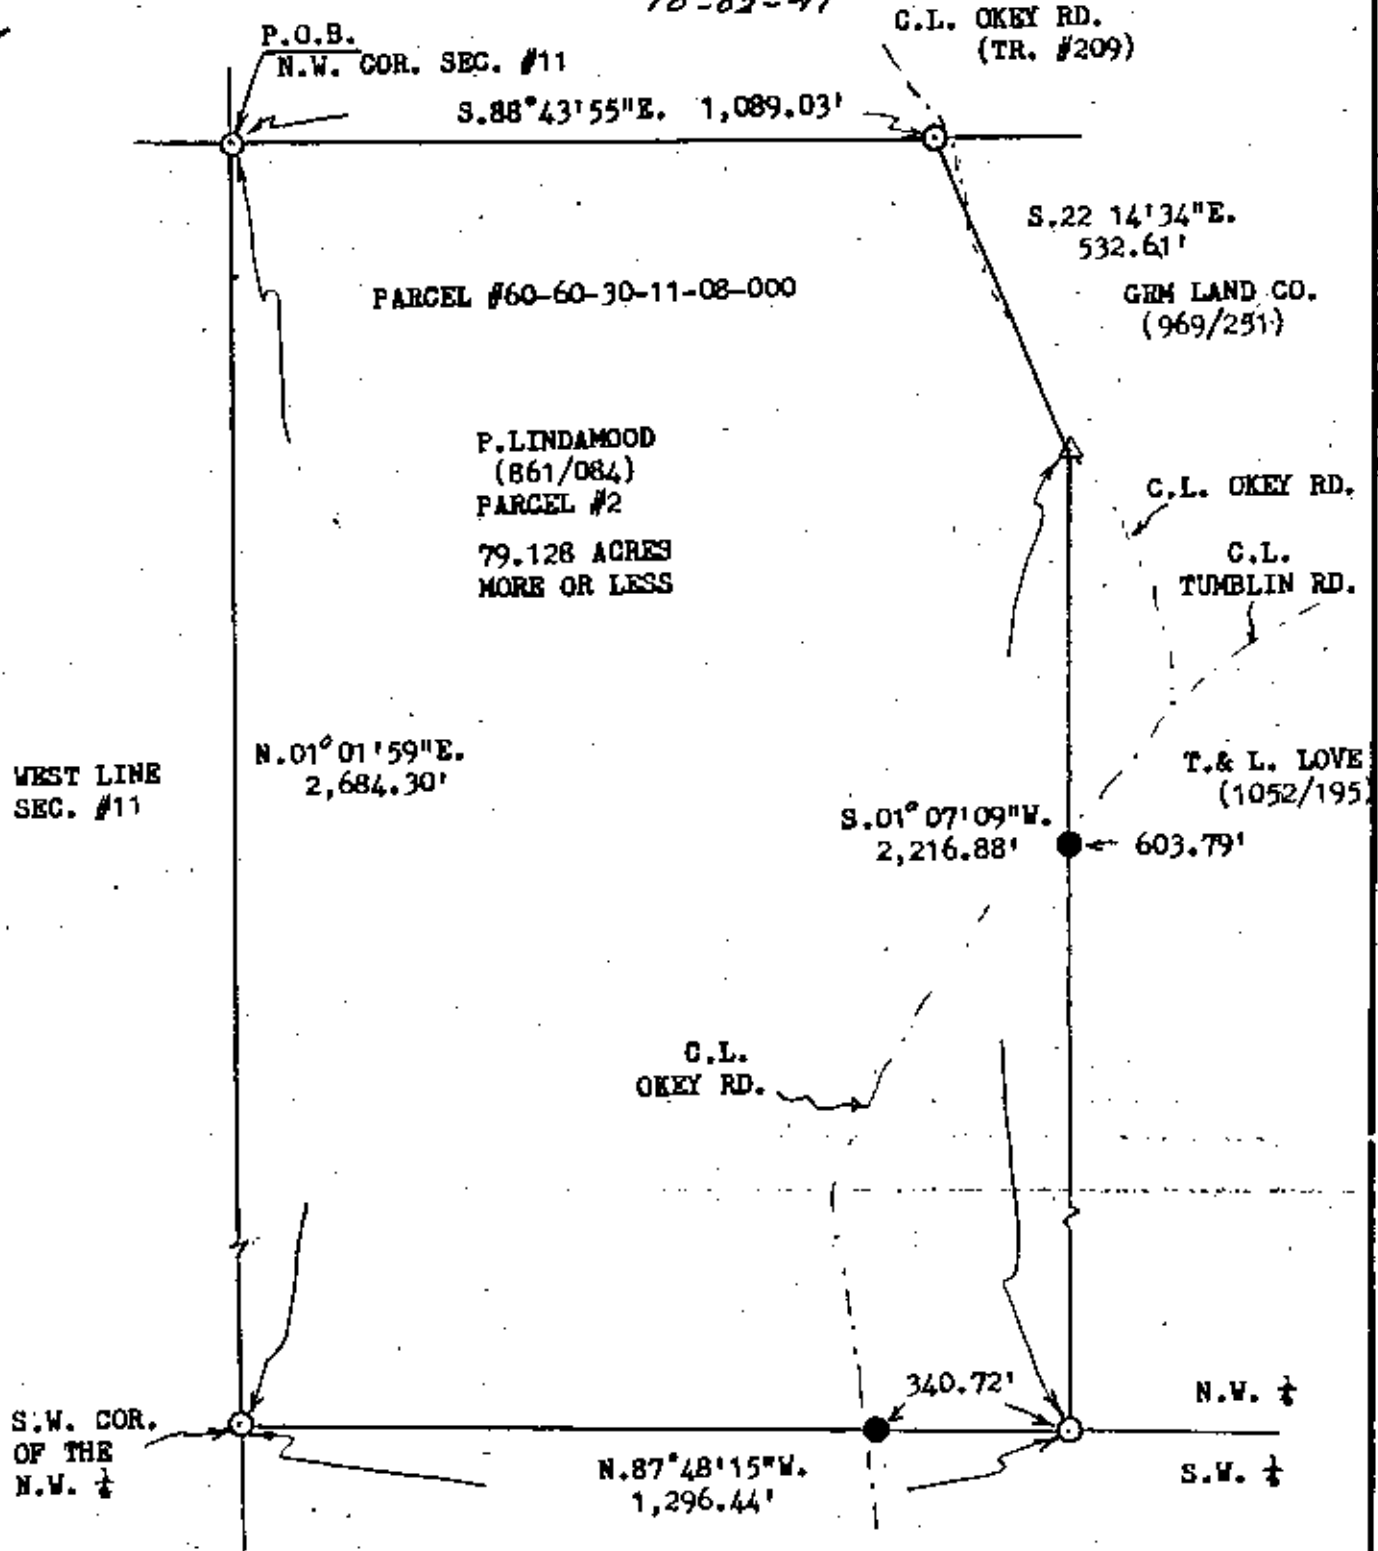

BOWMAN AND ASSOCIATES
91 BASIN ST.
FRAZEYSBURG, OHIO 43822

CLIENT PAULINE LINDAMOOD
SECTION 11, T. 13, R. 12
SALT CREEK TOWNSHIP, MUSKINGUM COUNTY

LEGEND

- - IRON PIN SET ● - IRON PIN FOUND
- ▲ - RR/MINE SPIKE SET ▲ - RR/MINE SPIKE FOUND
- ° - POINT

M-91102

**OFFICE COPY
NOT RECORDABLE**

STEPHEN M. BOWMAN, PS-7135

I CERTIFY THIS DRAWING REPRESENTS A
SURVEY CONDUCTED BY ME ON 10/01/91.