

SURVEYING &amp; MAPPING

**L. Peter Dinan & Associates**

27 South Sixth Street

P.O. Box 55, Zanesville, Ohio 43702-0055

Robert Bliss  
5.50 Acres  
Part of Parcel #60-60-30-12-08-000

Situated in the State of Ohio, County of Muskingum, Township of Salt Creek.

Being a part of the Southwest Quarter of Section 12, Township 13, Range 12 bounded and described as follows:

Commencing at an iron pin at the southeast corner of the southwest quarter of Section 12; thence along the east line of said southwest quarter of Section 12 north 0 degrees 37 minutes 28 seconds east 971.87 feet to an iron pin and the true place of beginning of the premises herein intended to be described; thence north 73 degrees 10 minutes 19 seconds west 832.30 feet to an iron pin in the center of Green Valley Road; thence along the center of said road north 32 degrees 20 minutes 46 seconds east 343.21 feet to a point; thence continuing along said centerline north 55 degrees 22 minutes 51 seconds east 83.97 feet to a point; thence leaving said centerline south 33 degrees 59 minutes 10 seconds east 17.66 feet to an iron pin found on the south line of property conveyed to William Adkins by deed recorded in Deed Book 563, Page 947; thence along the south line of said parcel south 51 degrees 53 minutes 10 seconds east 447.25 feet to an iron pin found at the southeast corner thereof; thence along the east line of William Adkins north 44 degrees 17 minutes 50 seconds east 268.34 feet to an iron pin found; thence along the east line of the southwest quarter of Section 12 south 0 degrees 37 minute 28 seconds west 480 feet to the true place of beginning, containing five and fifty hundredths (5.50) acres more or less.

Subject to the easements of Green Valley Road.


This description written from a survey made by L. Peter Dinan, Registered Surveyor #5451, May 3, 1999.

**OFFICE COPY  
NOT RECORDABLE**

DESCRIPTION APPROVED  
FOR AUDITOR'S TRANSFER  
BY K. Buckley  
5-5-99



L. PETER DINAN & ASSOCIATES  
 27 SOUTH SIXTH STREET  
 ZANESVILLE, OHIO

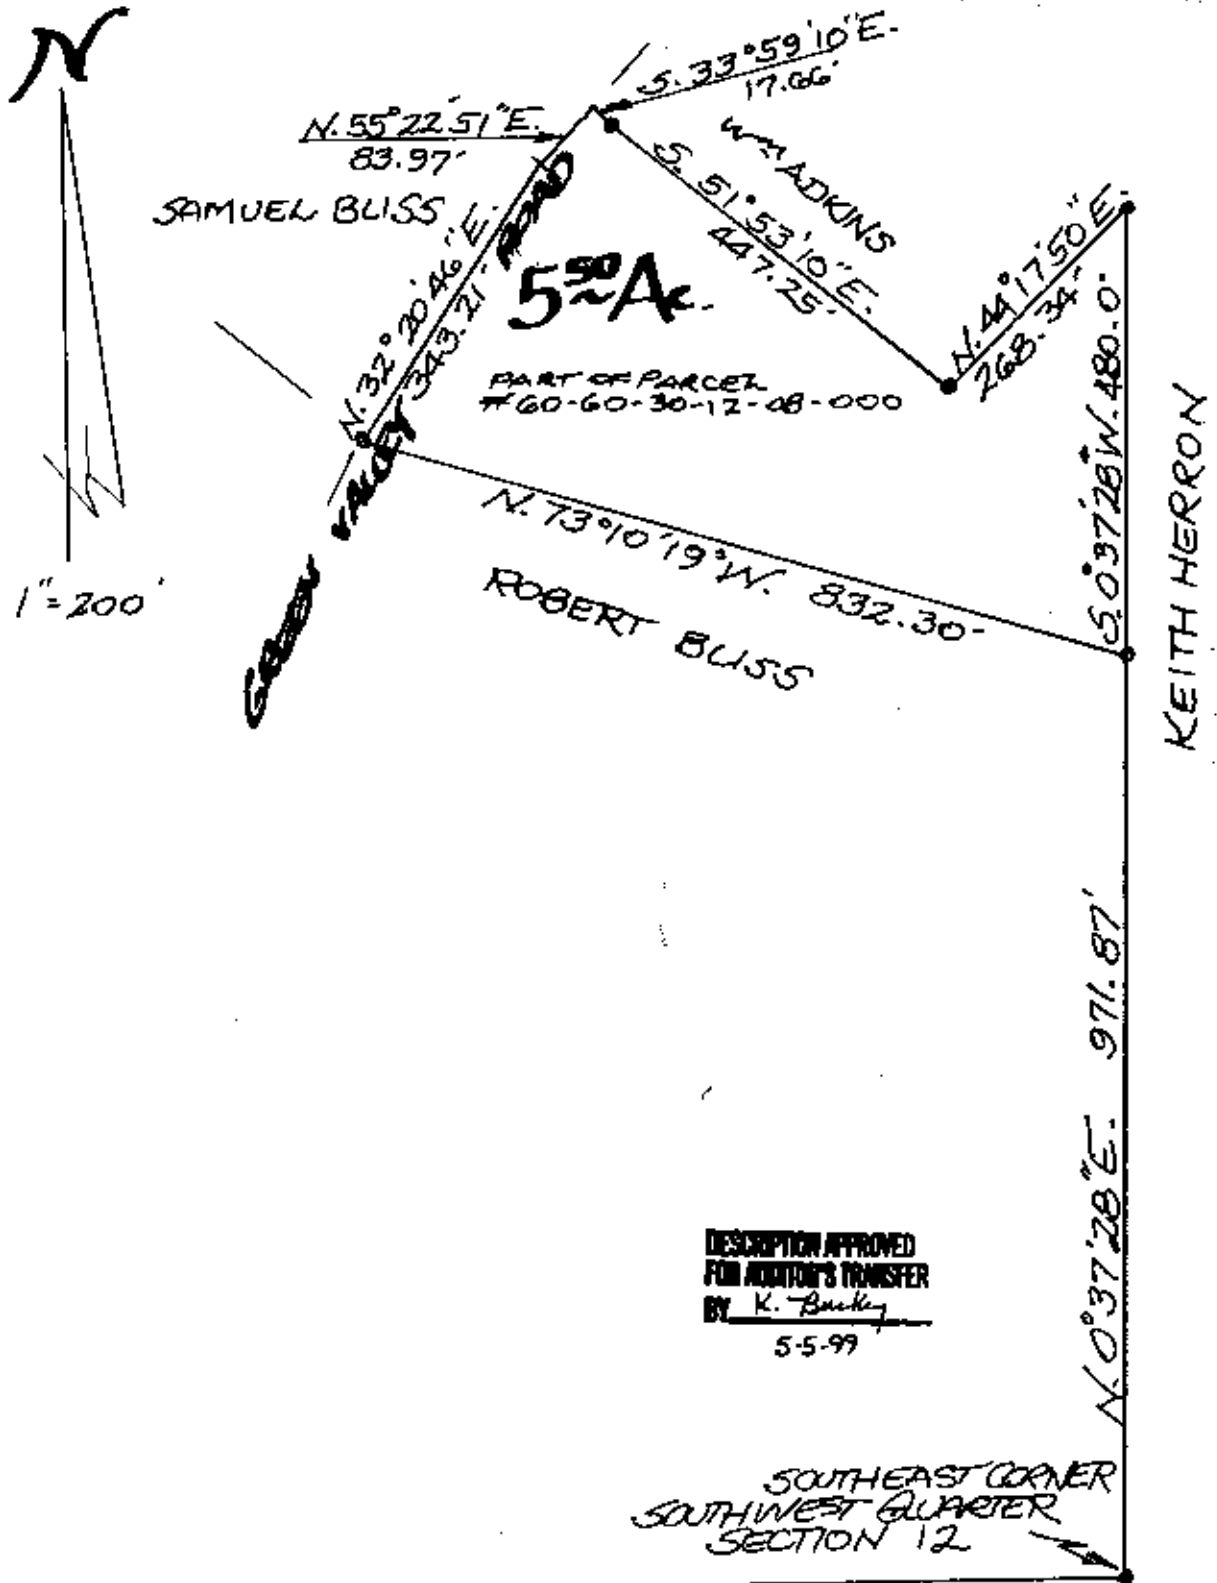

PART OF  
 S.W. QTR. SEC. 12  
 TWP. 13, R. 12  
 SALT CREEK TOWNSHIP  
 MUSKINGUM CO. OHIO  
 MAY 1, 1999

OFFICE COPY  
 NOT RECORDABLE  
 L. PETER DINAN  
 REGISTERED SURVEYOR #5451