

Being a part of the Northwest Quarter of Section 20, Township 13, Range 12, Salt Creek Township, Muskingum County, Ohio and being further described as follows:

Commencing at the Northwest Corner of the Northwest Quarter of Section 20; thence South 85 degrees 20 minutes 40 seconds East 843.25 feet along the North line of the said Northwest Quarter to a point in the center of Township Road number 450 (East Road); thence South 24 degrees 29 minutes 14 seconds East 454.68 feet to a point in the center of said Township Road number 450, said point being the place of beginning of this tract; thence South 74 degrees 56 minutes 32 seconds East 260.60 feet to a point marked by an iron pin, passing a point marked by an iron pin at 102.34 feet; thence South 00 degrees 57 minutes 02 seconds West 151.61 feet to a point marked by an iron pin; thence South 09 degrees 11 minutes 01 second West 274.44 feet to a point in the center of Township Road number 450, passing a point marked by an iron pin at 213.08 feet; thence North 20 degrees 26 minutes 08 seconds West 255.50 feet to a point in the center of Township Road number 450; thence North 22 degrees 17 minutes 32 seconds West 109.19 feet to a point in the center of Township Road number 450; thence North 25 degrees 40 minutes 12 seconds West 97.65 feet to a point in the center of Township Road number 450; thence North 27 degrees 42 minutes 30 seconds West 69.68 feet to the place of beginning.

Containing 1.244 more or less acres, subject to all legal road right-of-ways.

I hereby certify the above plat to be correct as prepared by me, this 17th day of February 1982.

**OFFICE COPY
NOT RECORDABLE**

W. J. BILDENBACH
REG. SURVYOR #5718


J. Jesse
964-1-32

DESCRIPTION APPROVED
for Auditor's transfer
By W. H. O'Connell
2-23-82

Fleming to New Owner *A. Mitchell*

60-40-20-09

5235 MAST ROAD

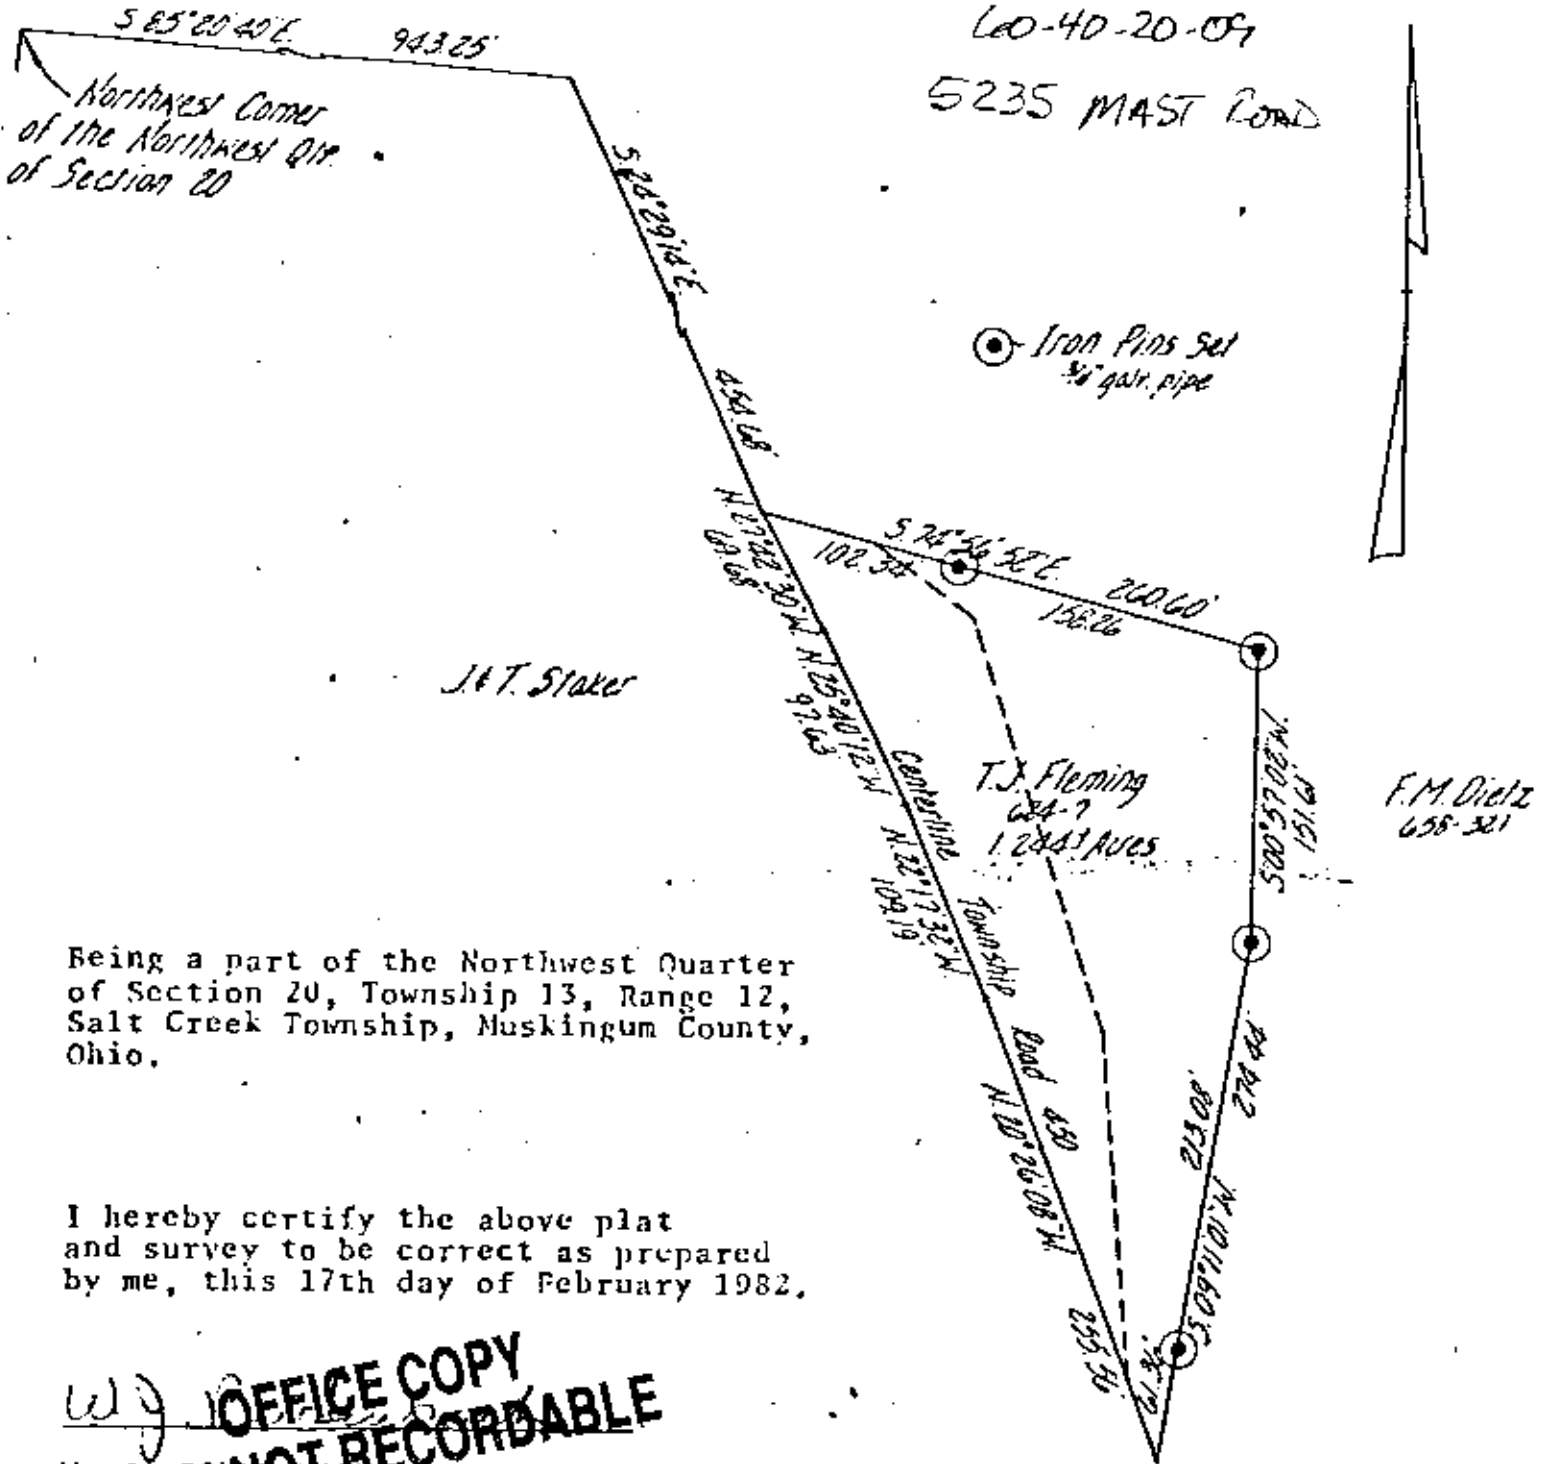

Being a part of the Northwest Quarter of Section 20, Township 13, Range 12, Salt Creek Township, Muskingum County, Ohio.

I hereby certify the above plat and survey to be correct as prepared by me, this 17th day of February 1982.

W.J. Biedenbach

OFFICE COPY NOT RECORDABLE

W. J. BIEDENBACH
REG. SURVEYOR #5718

DESCRIPTION APPROVED
for Auditor's transfer
By *William H. O'Connell*
2-23-82

W. J. BIEDENBACH & ASSOC.
Surveying & Mapping
3120 Lisa Ln. Zanesville, Ohio 43701
(614) 453-4850

Drawn by: <i>WJ</i>	Date: 2-16-82
Scale: 1"=100'	Circled by: <i>WJ</i>