

*Surveyors Office
R. Newsom 8-27*

60.40-20-26

4260 SALT CREEK RD

Being a part of the Southwest Quarter of Section twenty,
Township Thirteen, Range twelve, Salt Creek Township, Muskingum
County, Ohio and being further described as follows:

Commencing at the Northeast Corner of the Southwest Quarter
of Section 20; thence North 85 degrees 48 minutes 00 seconds West
1247.91 feet along the North line of the said Southwest Quarter
to a point in the County Road number 196 (formerly Township Road
number 44); thence following the center of said County Road number
196 the next five courses and distances:

- 1) South 70 degrees 57 minutes 00 seconds West 111.06 feet to a point;
- 2) South 65 degrees 13 minutes 00 seconds West 97.97 feet to a point;
- 3) South 60 degrees 09 minutes 00 seconds West 72.20 feet to a point;
- 4) South 30 degrees 55 minutes 00 seconds West 400.00 feet to a point;
- 5) South 55 degrees 39 minutes 00 seconds West 103.34 feet to a point.

said point being the place of beginning of this tract; thence leaving
the said road South 00 degrees 00 minutes 00 seconds East (South)
24.74 feet to a point marked by an iron pin, passing a point marked
by an existing iron pin at 40.03 feet; thence North 78 degrees 37
minutes 22 seconds West 227.54 feet to a point marked by an iron pin,
said point being on the North line of a tract owned by National Gas
and Oil Corporation as recorded in Deed Book Volume 464 page 127 of
the Muskingum County Deed Records; thence North 68 degrees 18 minutes
00 seconds West 45.19 feet along the said North line of the National
Gas and Oil Corporation tract to a point in the center of County
Road 196; thence North 55 degrees 39 minutes 00 seconds East 321.04
feet to the place of beginning.

Containing 0.760 more or less acres, subject to all legal
road right-of-ways.

I hereby certify the above description to be correct as prepared
by me, this 24th day of August 1981.

**OFFICE COPY
NOT RECORDABLE**
W. J. Beldenbach
W. J. BELDENBACH
REG. SURVEYOR #5718

DESCRIPTION APPROVED
for Auditor's transfer
[Signature]

915-8-81
R. Newsom

*4260 Salt Creek Drive
Muncie Falls Ohio*

Being a part of the Southwest Quarter of Section twenty, Township thirteen, Range twelve, Salt Creek Township, Muskingum County, Ohio.


I hereby certify the above plat and survey to be correct as prepared, this 24th day of August 1981.

OFFICE COPY NOT RECORDABLE

W. J. BIEDENBACH

REGISTERED PROFESSIONAL SURVEYOR

Zone: ...
 Me ...
 ...
 ...701

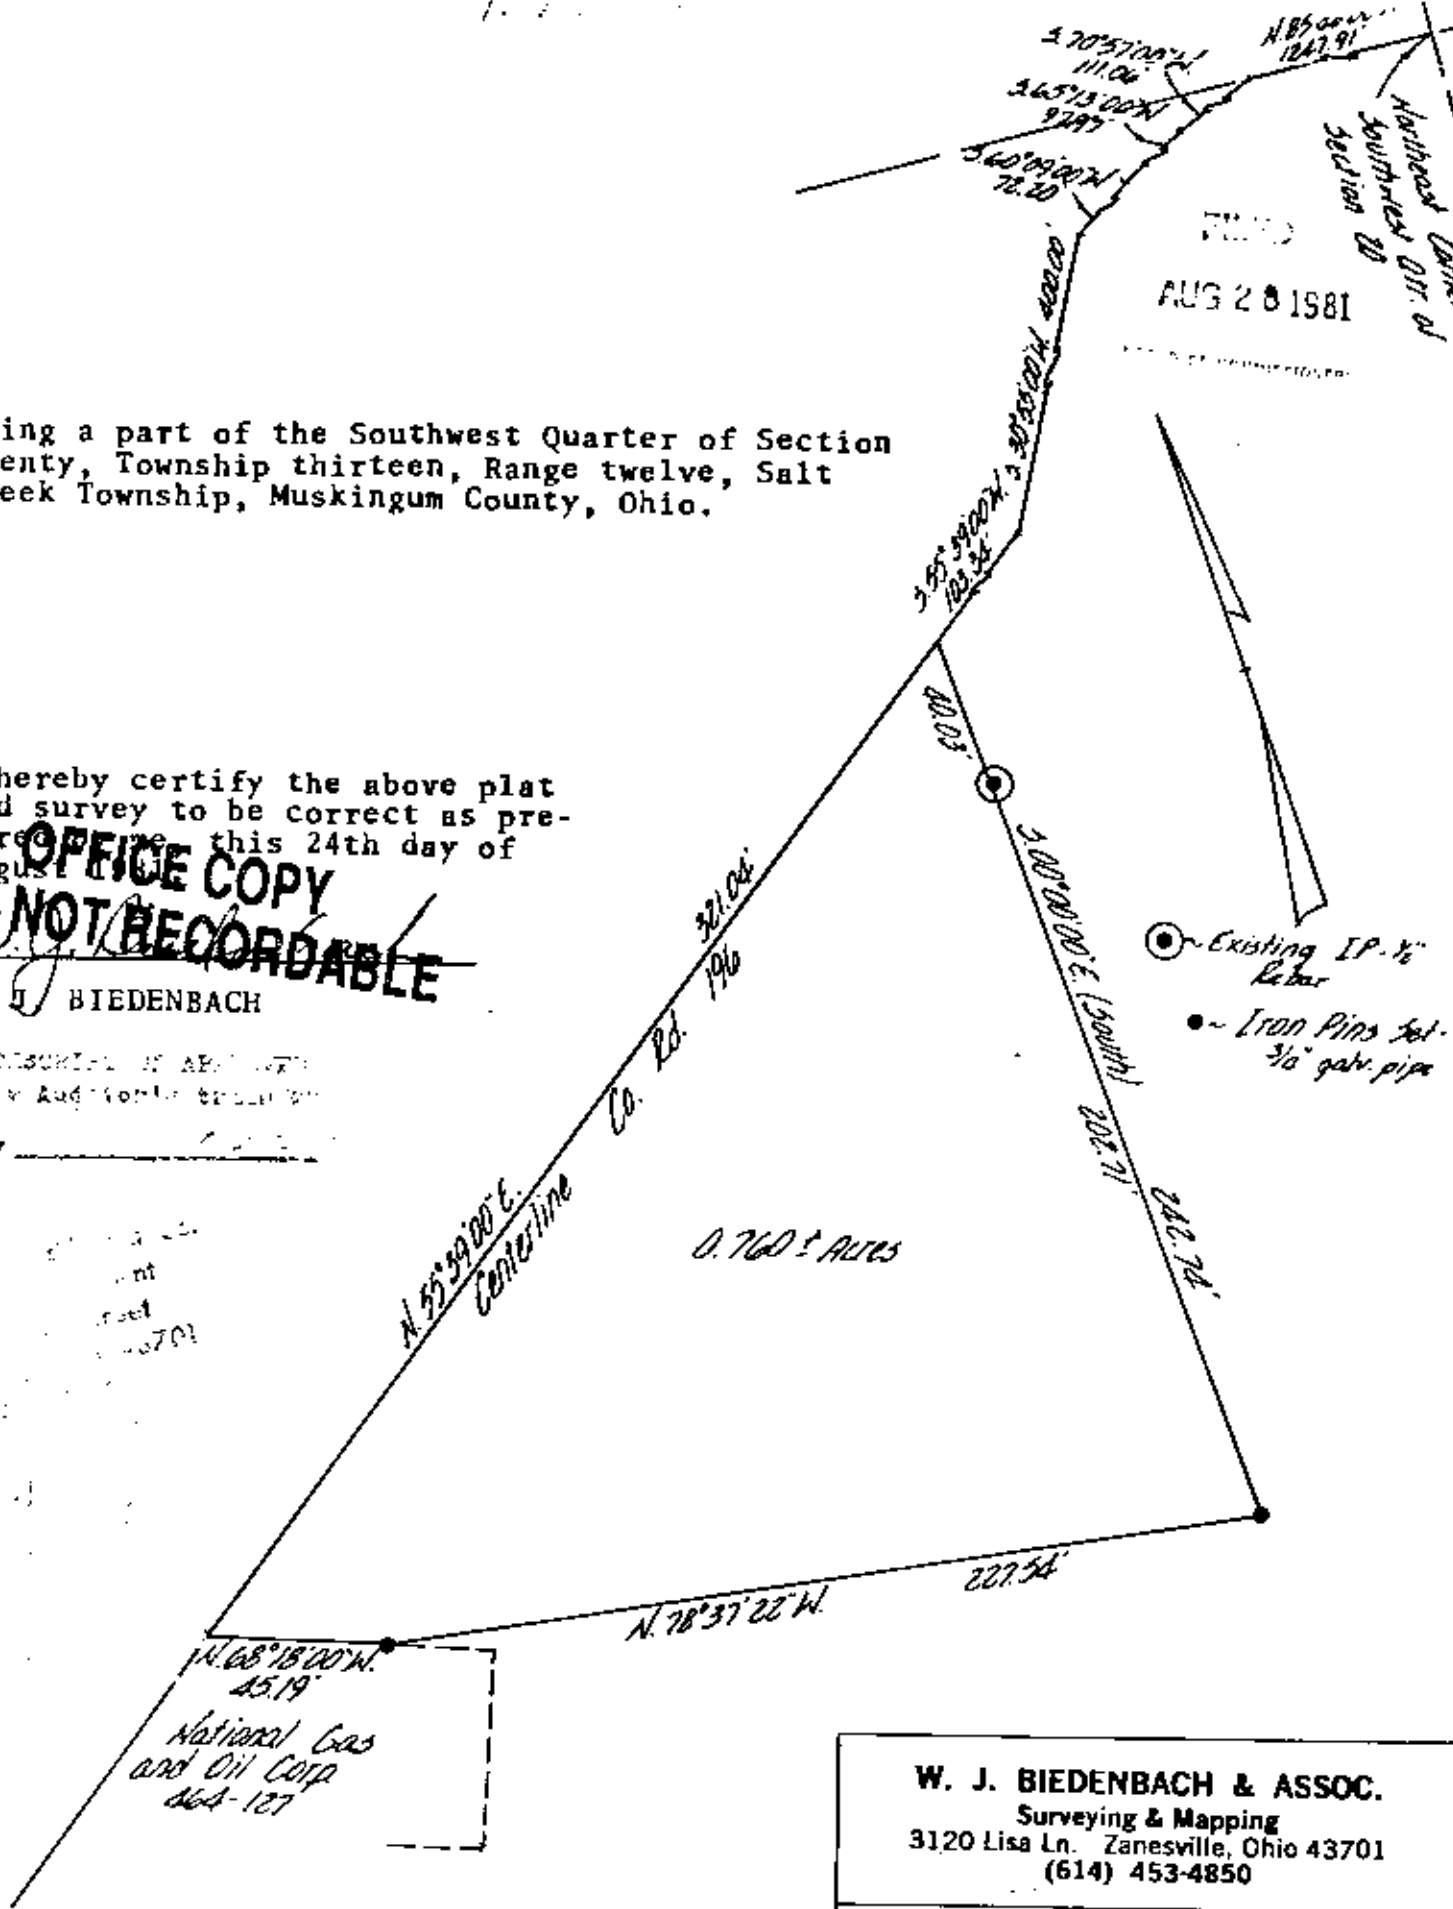

N 68° 18' 00\"/>
 45.19'
 National Gas and Oil Corp
 464-127

W. J. BIEDENBACH & ASSOC. Surveying & Mapping 3120 Lisa Ln. Zanesville, Ohio 43701 (614) 453-4850	
Drawn by: <i>MDJ</i>	Date: <i>8-24-81</i>
Scale: <i>1"=50'</i>	Checked by: <i>MDJ</i>
Sub No: <i>915-B-81</i>	<i>E. Newsum</i>