

LINE TABLE

LINE	BEARING	DISTANCE
L1	N 23°48'02" E	19.42'
L2	N 77°04'49" W	19.34'
L3	N 09°43'19" E	19.61'
L4	N 06°48'33" E	18.24'
L5	N 56°31'41" W	8.66'
L6	S 32°06'53" W	19.20'
L7	N 88°28'21" W	12.98'
L8	N 22°29'33" W	23.96'
L9	N 20°29'19" E	58.46'
L10	N 00°45'01" E	69.01'
L11	N 24°26'38" E	14.37'
L12	N 34°11'30" E	17.12'
L13	N 03°07'36" E	24.03'
L14	N 41°11'09" W	3.68'
L15	N 01°36'08" E	24.75'
L16	N 21°09'41" E	5.75'
L17	N 16°32'56" W	31.58'
L18	N 17°39'00" E	11.98'
L19	N 16°21'54" W	45.43'
L20	N 36°44'26" W	15.33'
L21	N 21°21'16" W	24.70'
L22	N 40°39'02" W	43.55'
L23	N 06°36'48" E	12.02'
L24	N 19°07'31" W	45.41'
L25	N 48°21'59" W	12.50'
L26	N 00°56'21" W	10.55'
L27	N 28°18'03" E	12.77'
L28	N 13°19'56" W	21.98'
L29	N 06°49'45" W	11.36'
L30	N 77°23'14" W	8.95'
L31	N 42°56'39" W	61.10'
L32	N 02°33'50" E	29.70'
L33	N 32°49'43" W	16.34'
L34	N 77°37'09" W	37.18'
L35	N 25°14'26" W	34.27'
L36	N 44°03'17" W	94.89'
L37	N 34°33'38" E	130.68'
L38	S 34°33'38" E	130.68'
L39	S 44°03'17" E	94.89'
L40	S 25°14'26" E	34.27'
L41	S 77°37'09" E	37.18'
L42	S 32°49'43" E	16.34'
L43	S 02°33'50" W	29.70'
L44	S 42°56'39" E	61.10'
L45	S 77°23'14" E	8.95'
L46	S 06°49'45" E	11.36'
L47	S 13°19'56" E	21.98'
L48	S 28°18'03" W	12.77'
L49	S 00°56'21" E	10.55'
L50	S 48°21'59" E	12.50'
L51	S 19°07'31" E	45.41'
L52	S 06°36'48" W	12.02'
L53	S 40°39'02" E	43.55'
L54	S 21°21'16" E	24.70'
L55	S 36°44'26" E	15.33'
L56	S 16°21'54" E	45.43'
L57	S 17°39'00" W	11.98'
L58	S 16°32'56" E	31.58'
L59	S 21°09'41" W	5.75'
L60	S 01°36'08" W	24.75'
L61	S 41°11'09" E	3.68'
L62	S 03°07'36" W	24.03'
L63	S 34°11'30" W	17.12'
L64	S 24°26'38" W	14.37'
L65	S 00°45'01" W	69.01'
L66	S 20°29'19" W	58.46'
L67	S 22°29'33" E	23.96'
L68	S 88°28'21" E	12.98'
L69	N 32°06'53" E	19.20'
L70	S 56°31'41" E	8.66'
L71	S 06°48'33" W	18.24'
L72	S 09°43'19" W	19.61'
L73	S 77°04'49" E	19.34'
L74	S 23°48'02" W	19.42'
L75	S 20°27'23" W	48.31'
L76	S 47°47'25" W	263.40'
L77	S 60°13'32" W	299.70'
L78	S 69°58'21" W	206.33'
L79	N 86°25'25" W	80.20'
L80	S 74°42'57" W	215.87'
L81	S 86°12'14" W	132.23'
L82	S 77°34'27" W	195.86'
L83	S 77°34'27" W	30.82'
L84	S 63°02'28" W	81.38'
L85	S 88°53'54" W	65.05'
L86	N 64°03'28" W	51.46'
L87	N 32°41'58" W	240.76'
L88	N 52°24'48" W	119.95'
L89	N 31°48'51" W	79.47'
L90	N 01°15'58" W	113.21'
L91	N 33°02'25" W	183.50'
L92	N 84°51'08" W	69.69'
L93	S 57°01'50" W	137.89'
L94	N 64°24'56" W	114.39'
L95	N 37°32'45" W	75.98'

SITUATED IN
The State of Ohio, County of Muskingum
Township of Salt Creek and being part of Section 15,
T13, R12, of Congress Lands East of the Scioto River.

BASIS OF BEARING

Bearings are based on State Plane Grid Coordinates,
NAD83, Ohio South, per GPS Observation.


ADJOINER STATEMENT

Not to be used as a separate building
site or transferred as an independent
parcel in the future without planning
commission approval in accordance with
applicable subdivision regulations.

REFERENCES

* As Noted on Plat
www.muskingumcountyauditor.org
www.mcco.org
http://recorder.muskingumcounty.org

- LEGEND**
- Iron Pin Set, 5/8" rebar
 - Iron Pin Found
 - Axle Found
 - Z— Property Hook
 - ⊠ Stone Found
 - Pipe Found
 - △ Spike Set

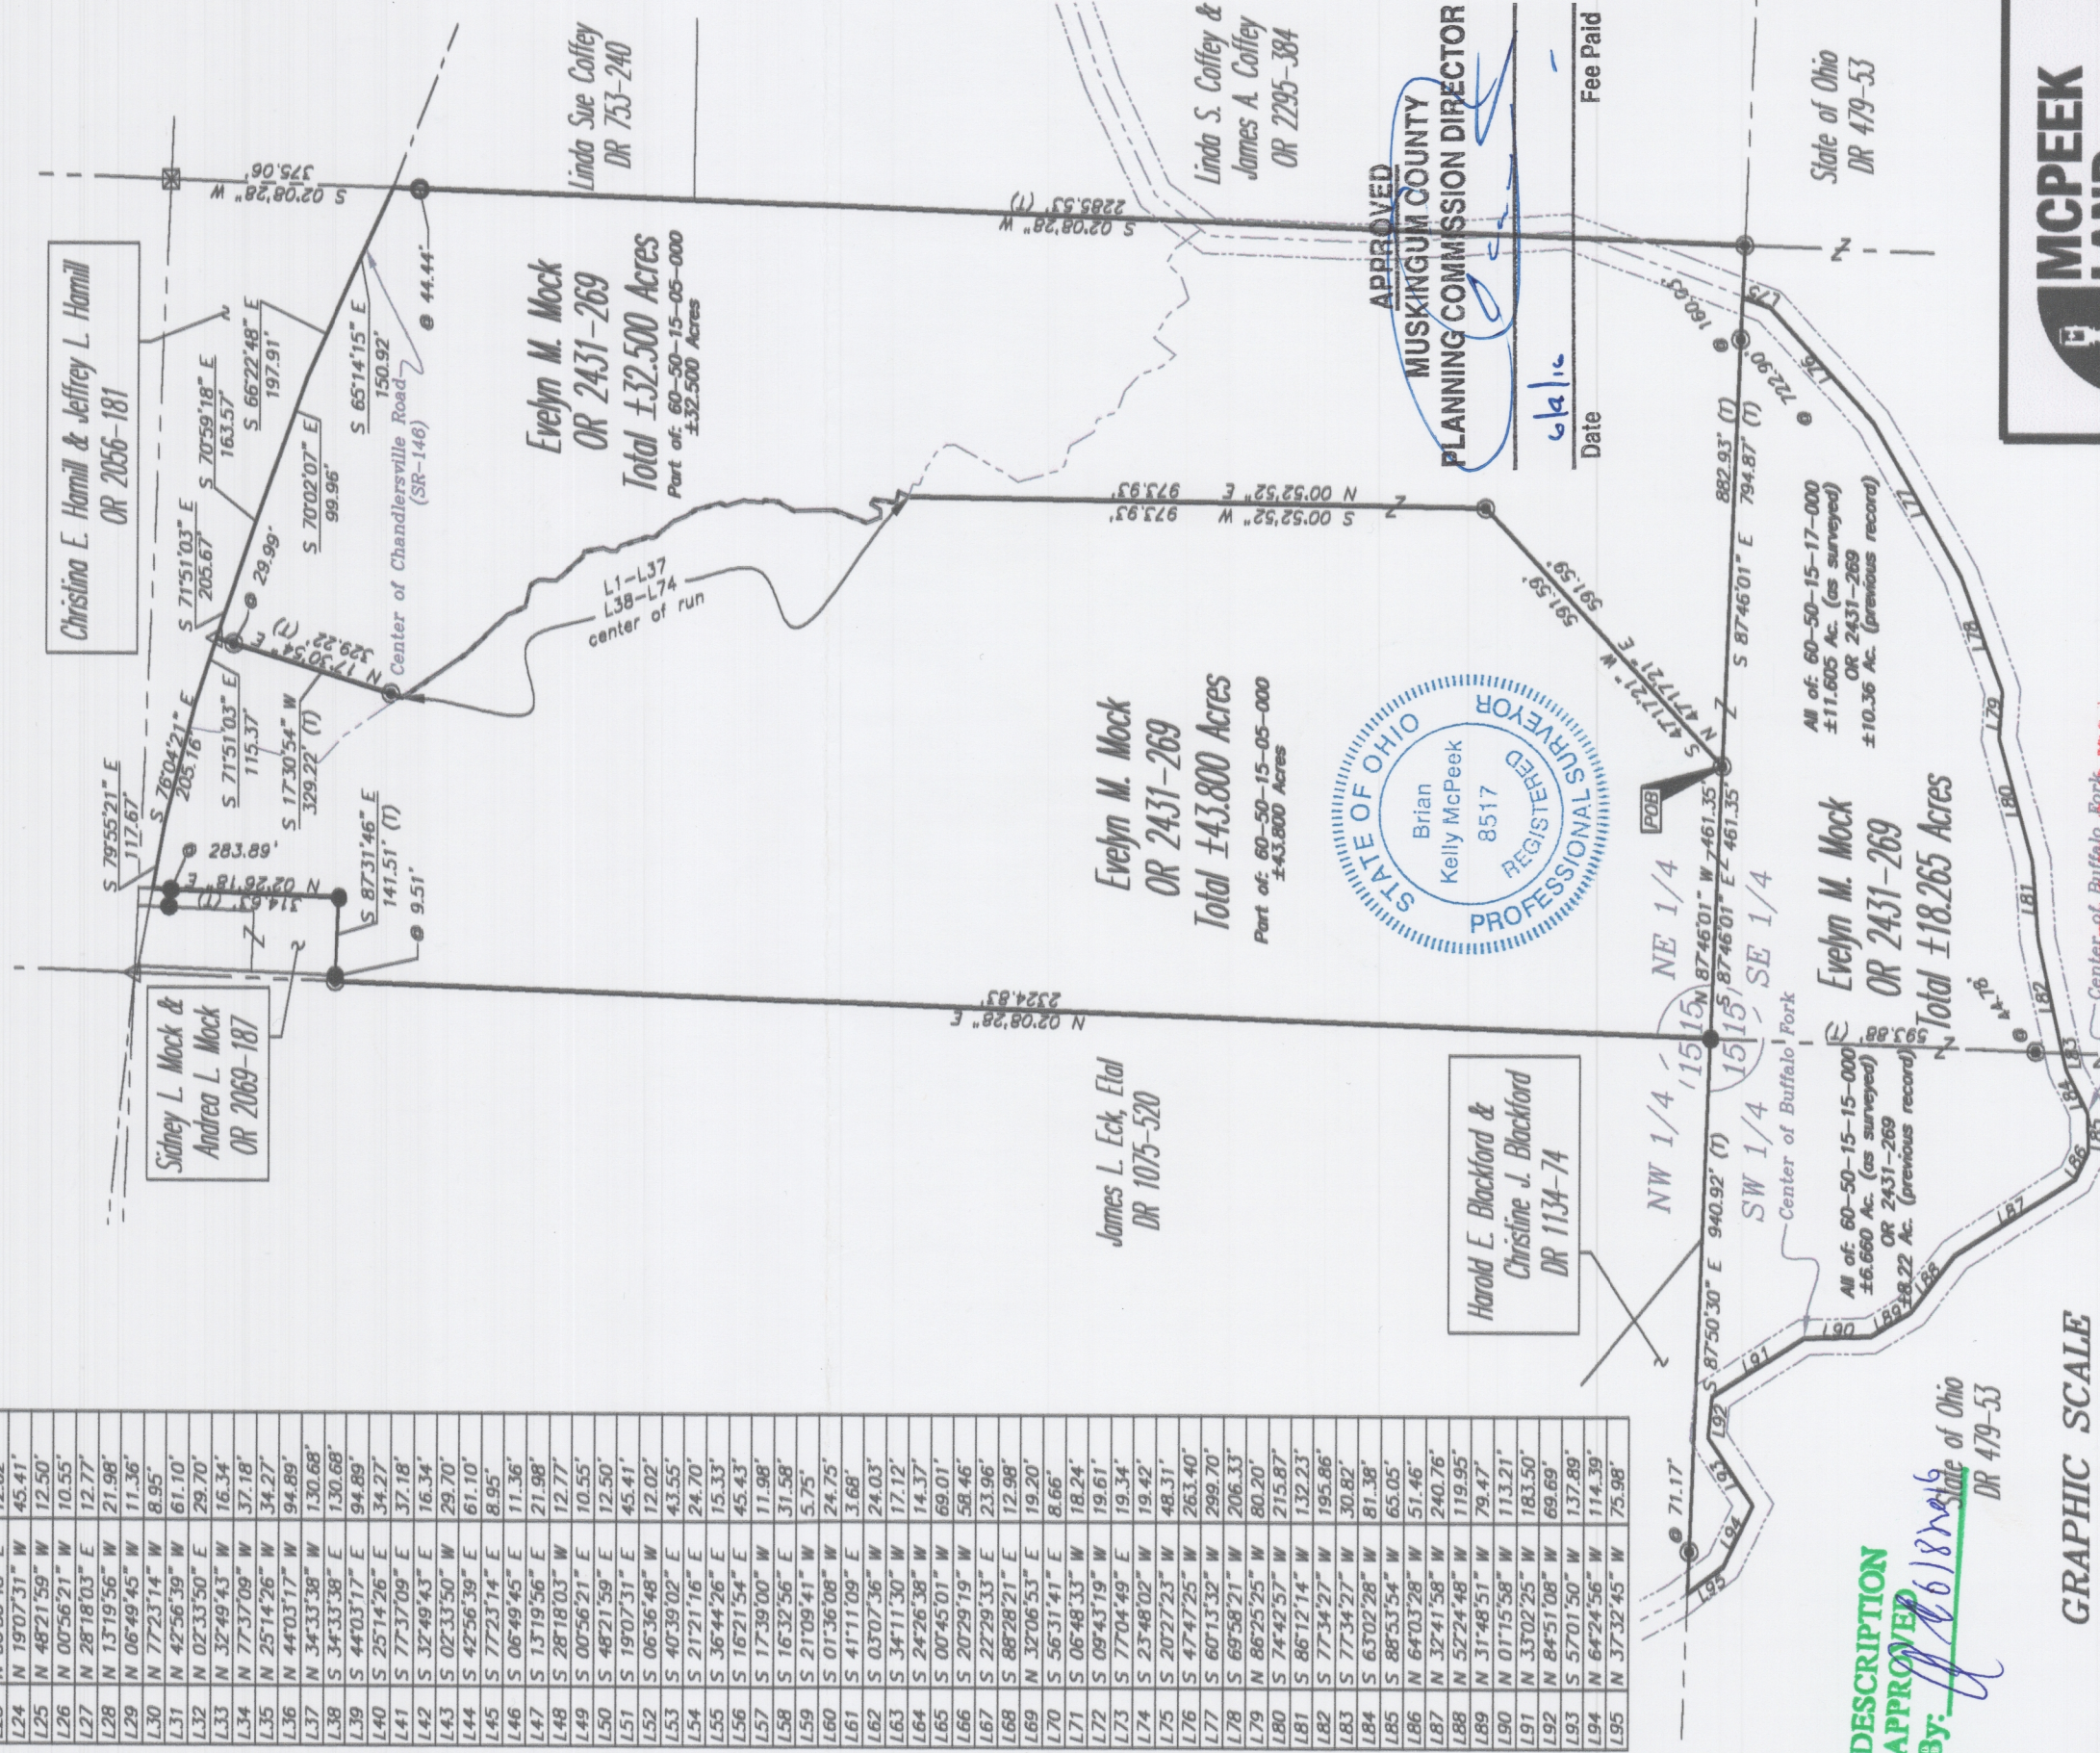

MCPECK LAND SURVEYING, LLC
www.mcpecklandsurveying.com
email: brian@mcpecklandsurveying.com
340 Robin Hood Ln., * Zanesville, Oh 43701 * 740.704.6073

OFFICE COPY
NOT RECORDABLE
Date: 6/4/16
Brian Kelly McPeck
Reg. Surveyor No. 8517