


Being a part of the Southwest Quarter of Section 26, Township 13, Range 12, Salt Creek Township, Muskingum County, Ohio.

60.90-26-12  
5800 McDONALD RD

Don R. Hartman  
312-579

● - Iron Pin  
△ - Stone Pin

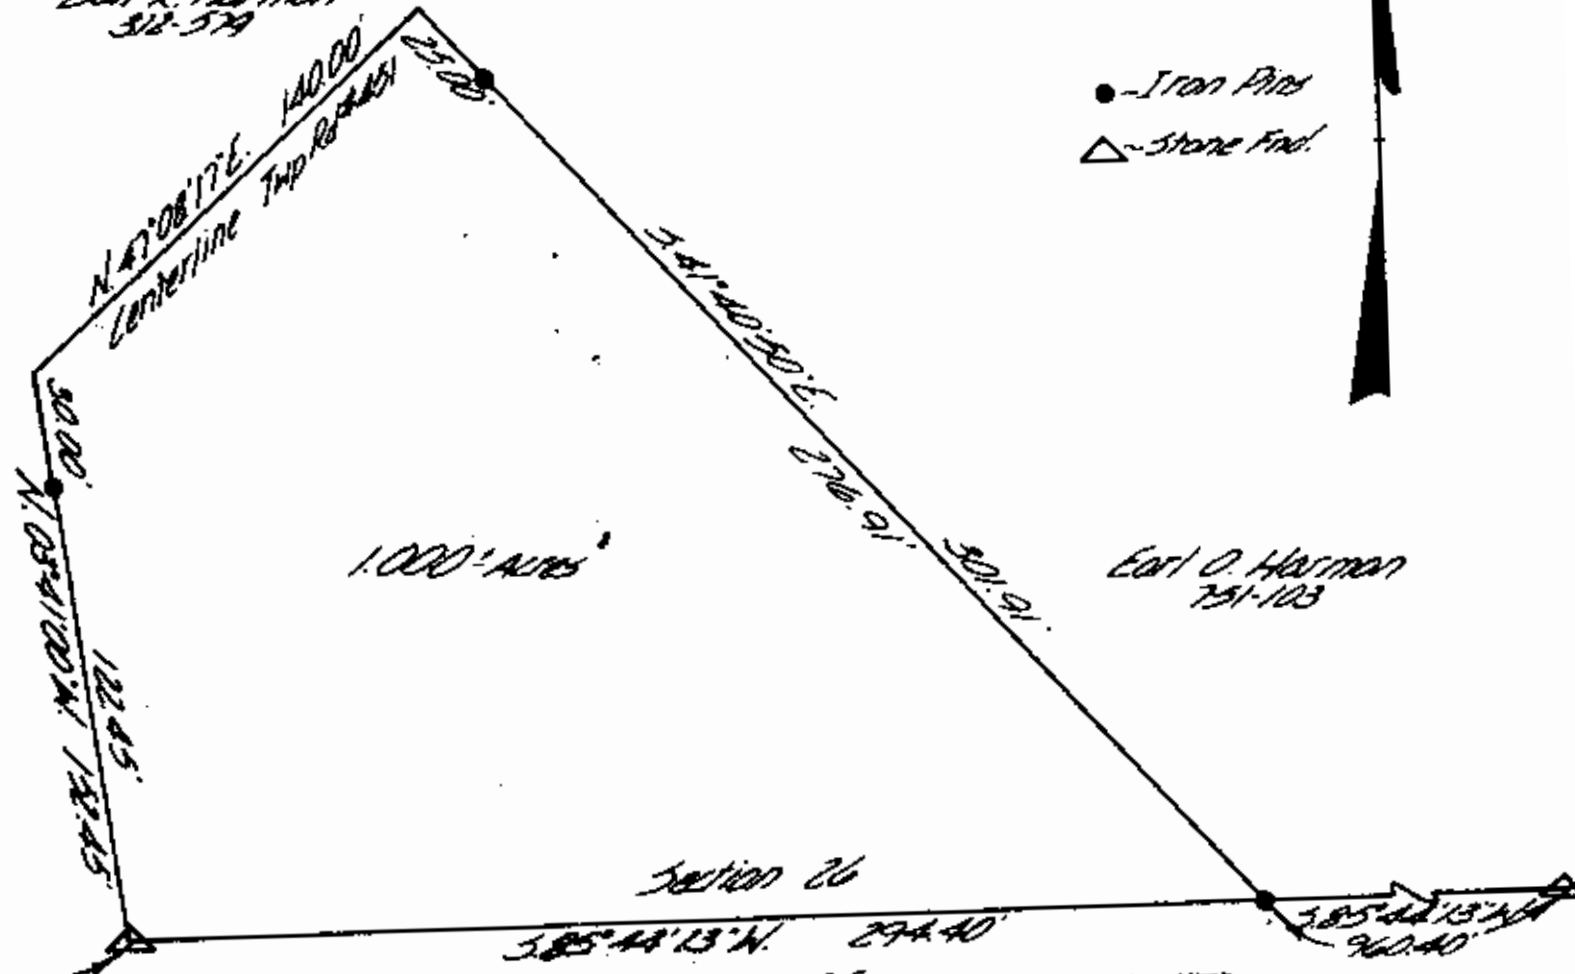

Earl O. Hartman  
751-103

Southwest corner  
of the southwest quarter  
of Section 26.

Section 26

Section 35

DESCRIPTION APPROVED  
for Auditor's transfer  
By *[Signature]* 8-23-78

Approved for an on lot sewage  
this 23 day of Aug 1978  
MUSKINGUM COUNTY DELATH DEPT  
BY: *[Signature]*

Approved for Transfer  
Date: \_\_\_\_\_  
MUSKINGUM COUNTY COMMISSIONERS

I hereby certify the above plat  
to be correct as prepared by me,  
this 23rd day of August 1978.

**OFFICE COPY**  
**NOT RECORDABLE**  
W. J. BIEDENBACH  
REG. SURVEYOR #5716

W. J. BIEDENBACH & ASSOC. Surveying & Mapping 3120 Liss Ln. Zanesville, Ohio 43701 (614) 453-4850	
DRAWN BY: <i>[Signature]</i>	DATE: 8-23-78
SCALE: 1" = 40'	CHECKED BY:
JOB NO. 411-7-78	T. O'gry

OUTDOOR SWAC