


62-10-01-17-002
SNR

Cannon Land Surveying

7045 Twp. Rd. 114 NE
New Lexington, Ohio 43784
(614) 342-2835

Bearings Shown Hereon are to an Assumed Meridian and Are Used to Denote Angles Only.
Data References: U.S.C.S. Maps, Tax Maps, Deed Descriptions, and Existing Monumentation.

This Survey is Subject to any Facts That May be Disclosed by a Full and Accurate Title Search.

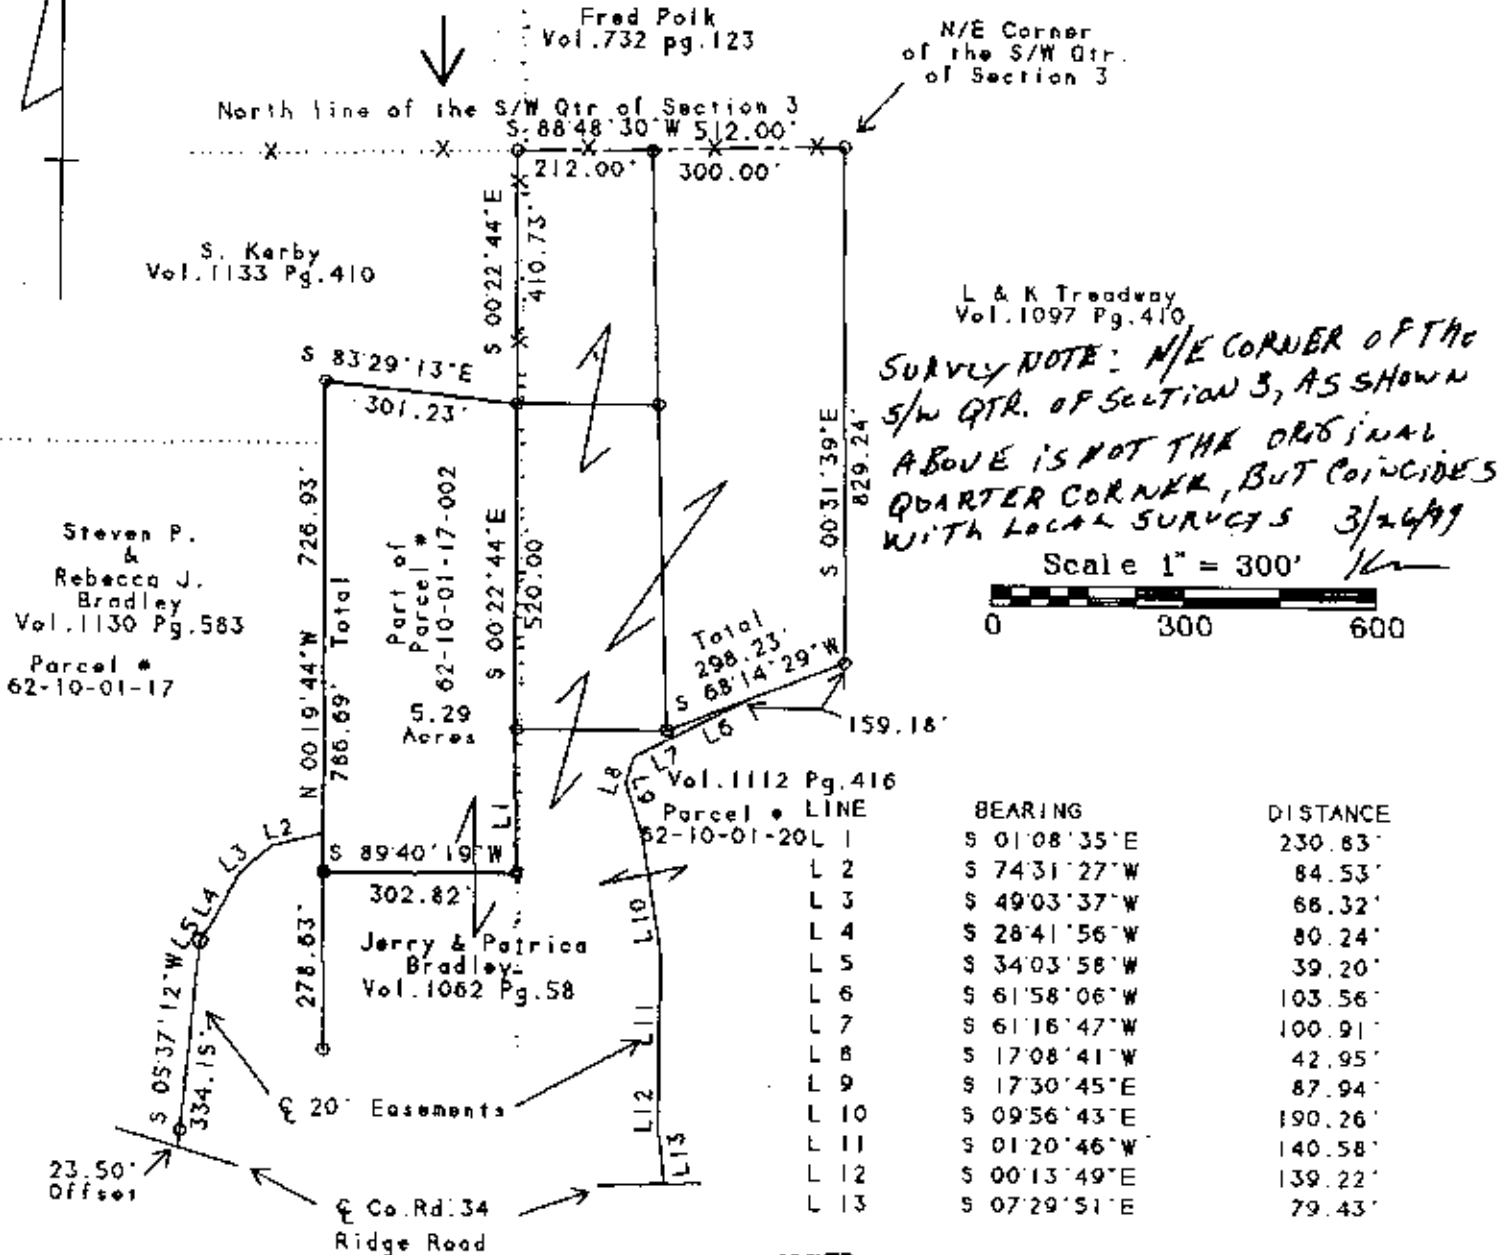

**OFFICE COPY
NOT RECORDABLE**
Kevin Cannon
Reg. # 7224

DESCRIPTION APPROVED
FOR AUDITOR'S TRANSFER
BY *[Signature]*
3-26-99

2/16/98
Date

Legend

- Iron Pin Set
- 5/8" Rebar W/Cap
- Iron Pin Found
- ⊗ Post
- ▲ R.R. Spike Set
- △ R.R. Spike Found
- ⊙ Drilled Hole 5/8"
- Stone Found
- PK Nail Set
- ⊙ PK Nail Found
- Fence
- Basis Of Bearings

Survey For: Jerry Bradley
State: Ohio
County: Muskingum
Township: Springfield
T- 16 R- 14 Lot: N/A
Section: 3
City or Village: N/A
Subdivision: N/A
Parcel #: Part of 62-10-01-17-002
Part of 62-10-01-17
Part of 62-10-01-20

