

62-12-01-03-000 B

PARCEL NO.

All of: 62-12-01-03-000 +- 20.63 Acres
(+- 0.96 Ac. in R\W of Twp. Rd. 420)

SITUATED IN:


State of Ohio, County of Muskingum, Township of
Springfield, and being part of the Northwest Quarter
of Section 2, Township 16, Range 14, Congress Lands
East of the Scioto River

BASIS OF BEARINGS

Bearings are based on the Ohio State Plane
Coordinate System, NAD 83, South Zone, Grid North,
as per GPS observations.

REFERENCES

All deed references
shown on this plat.

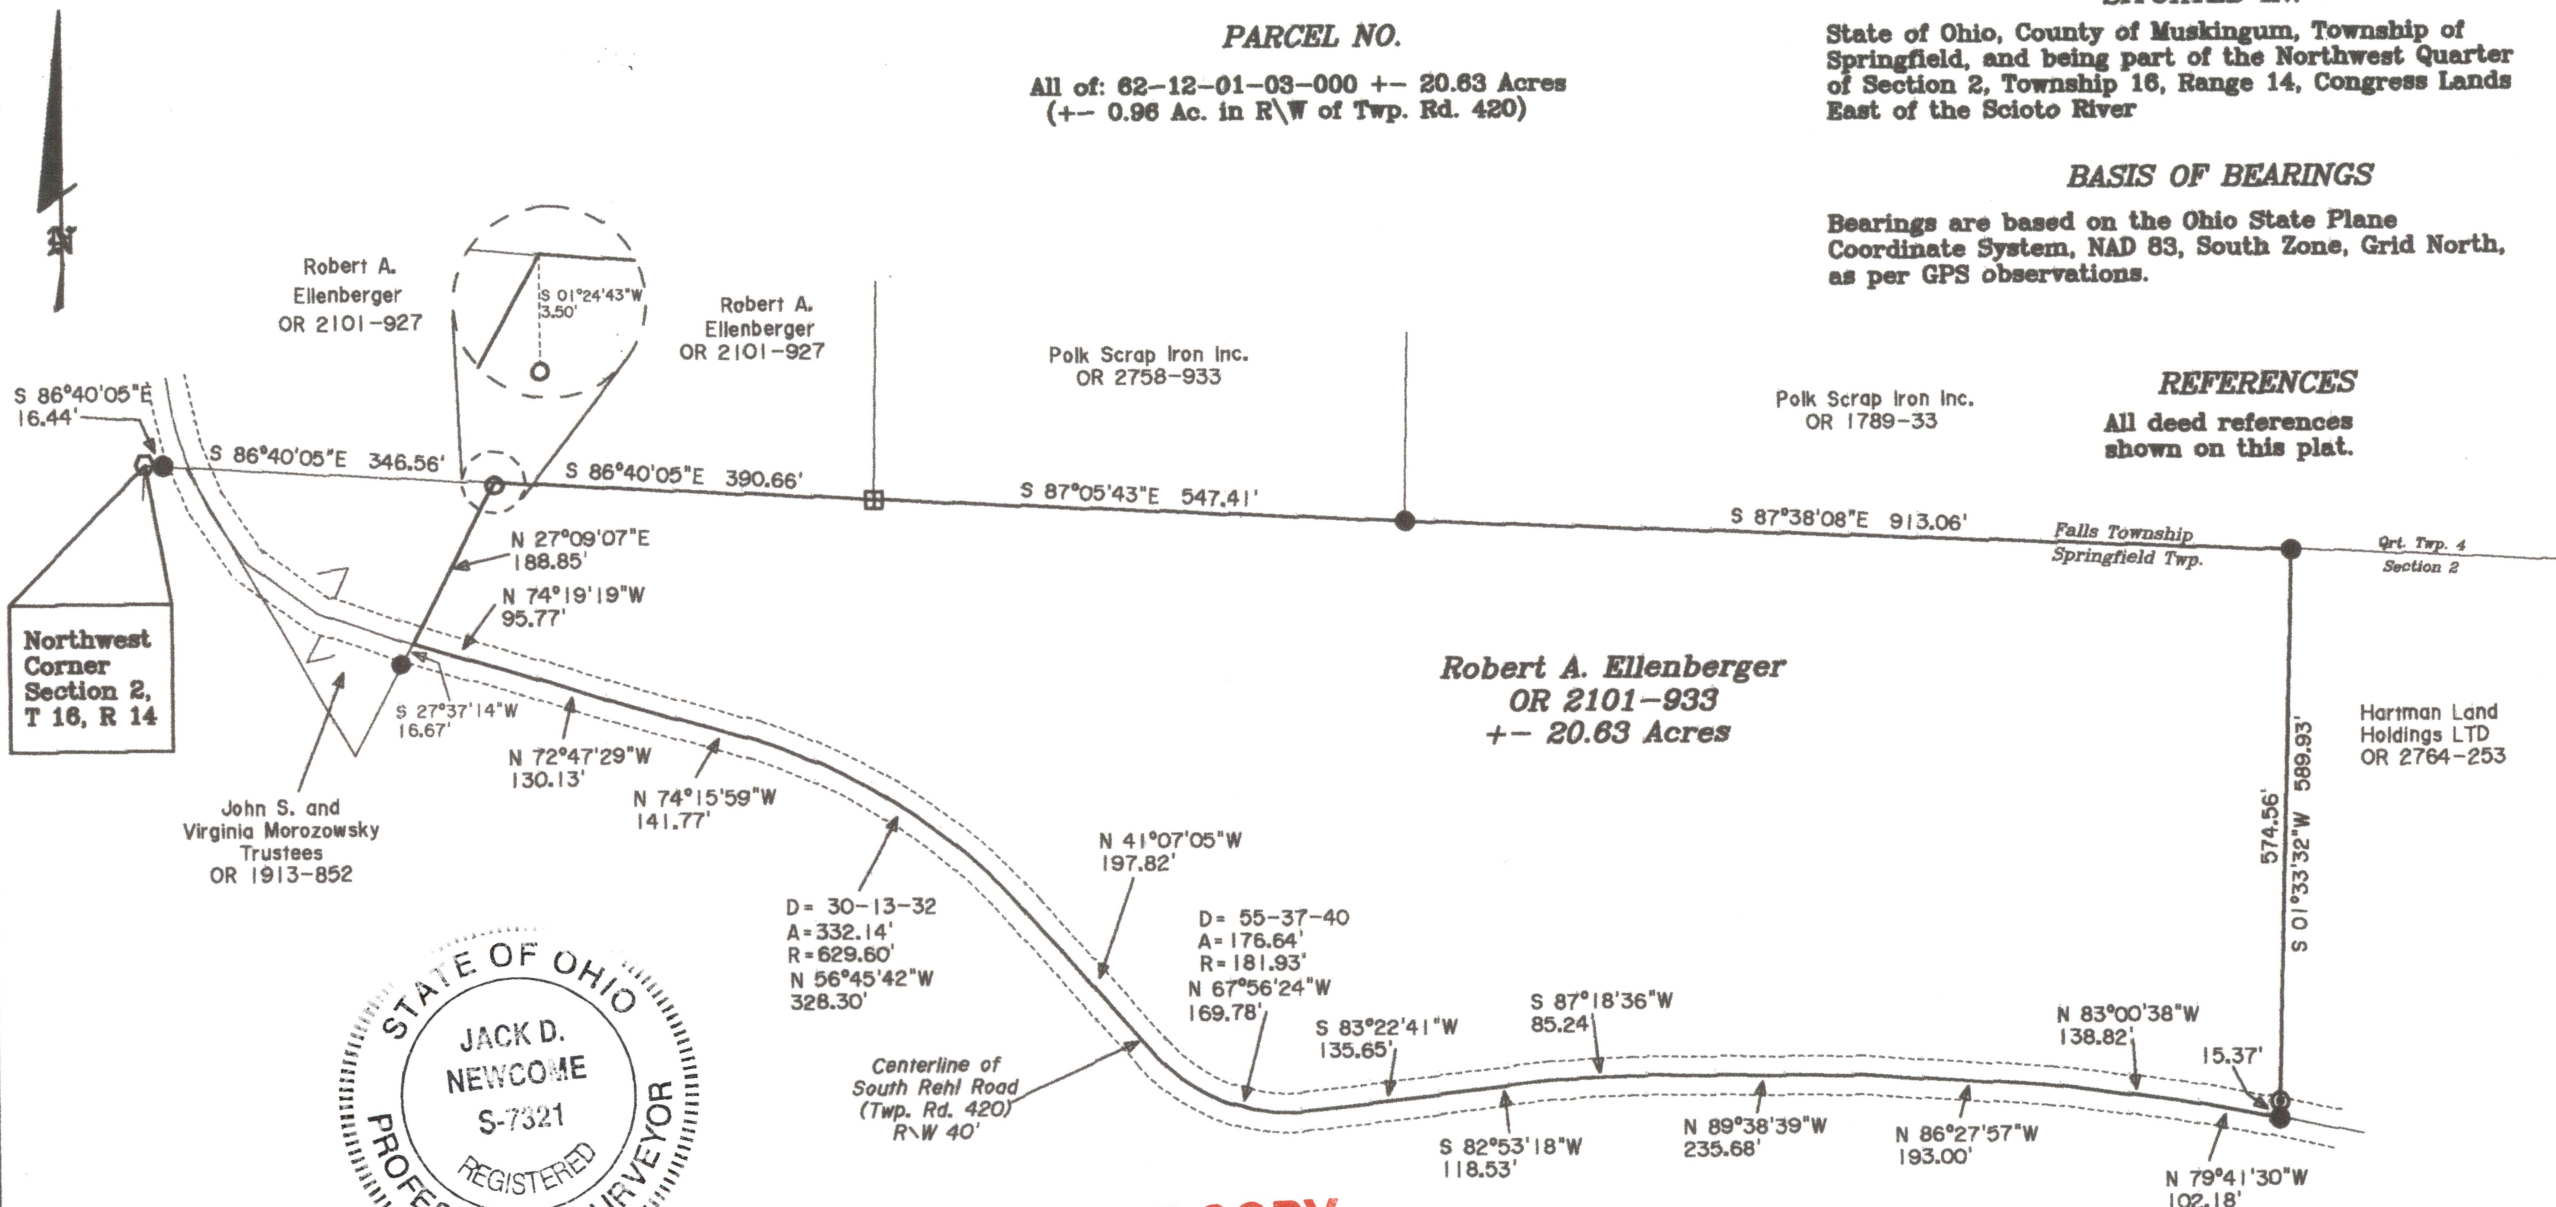

OFFICE COPY
NOT RECORDABLE

Jack D. Newcome Date

Reg. Surveyor No. 7321

APPROVED
DESCRIPTION
3/12/20

Newcome Surveying Company
6515 Ballard Road
Nashport, Ohio
740-452-5796

