



62-31-03-74

# Know all Men by these Presents

That, PAUL RICHARD LEASURE and JUDITH ANN LEASURE, his wife,

of Muskingum County, State of Ohio, for valuable consideration paid, grant to  
RICHARD E. MIDDLETON and FRANCES P. MIDDLETON,

whose tax-mailing address is 7370 Adamsville Road  
Adamsville, Ohio 43802

the following real property:

Situated in the State of Ohio, County of Muskingum, Township of Springfield, Township 16, Range 14, Southeast Quarter of Section 11 and bounded and described as follows:

Commencing at the Southwest corner of the Southeast Quarter of Section 11, thence on section line South 85 degrees 25 minutes 00 seconds East 625.20 feet to an iron pin found, the place of beginning; thence leaving section line North 4 degrees 59 minutes 00 seconds East 1283.42 feet passing iron pins at 1019.04 feet and 1258.42 feet; thence North 5 degrees 03 minutes 07 seconds East 446.09 feet to the center of Coopermill Road; thence along center of Coopermill Road North 90 degrees 00 minutes 00 seconds East 25.28 feet; thence leaving Coopermill Road South 5 degrees 03 minutes 07 seconds West 448.10 feet; thence South 4 degrees 59 minutes 00 seconds West 1283.42 feet to the section line; thence North 85 degrees 25 minutes 00 seconds West 25.18 feet to the place of beginning, containing 1.00 acres, more or less.

Bearings are based on the South line of the Southeast Quarter of Section 11 bearing South 85 degrees 25 minutes 00 seconds East.


Surveyed and description written by R. L. Daniels, Registered Surveyor No. 5410.

Par. # 62-62-31-03-74-000

DESCRIPTION APPROVED  
FOR AUDITOR'S TRANSFER

BY J. L. Daniels  
6-7-88

OFFICE COPY  
NOT RECORDABLE

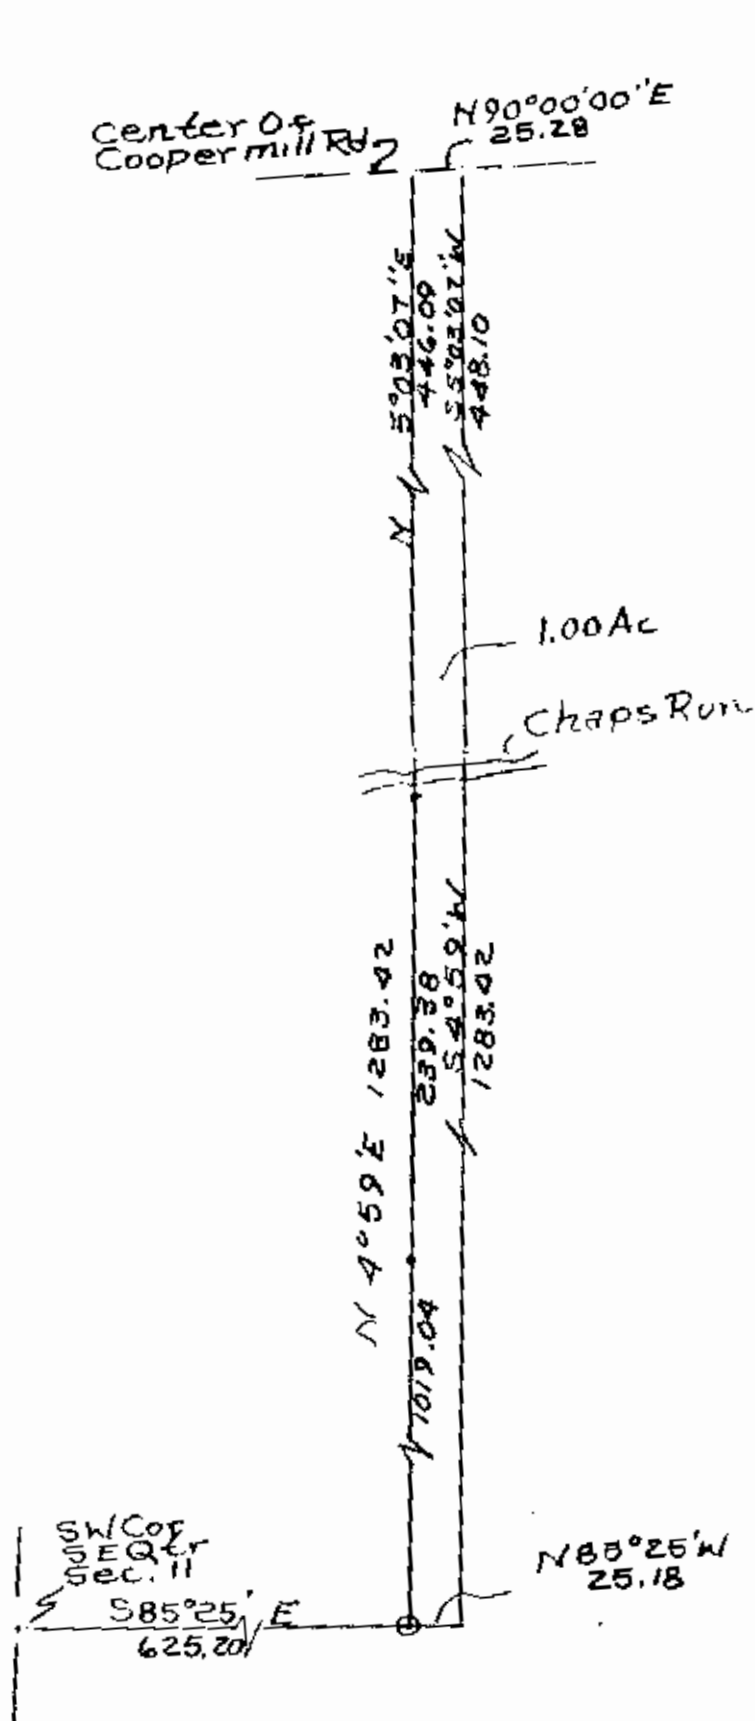

Plat of 25 Foot wide  
Strip From South  
Line of S.E. Quarter of  
Section 11. 5/25/88  
R.L. Daniels Reg. Surveyor  
No. 5410 Muskingum Co.  
SPRINGFIELD TWP. T16, R14  
S.E. Q1 of Section 11.  
Par # 62-62-03-74-00

**OFFICE COPY  
NOT RECORDABLE**

DESCRIPTION APPROVED  
FOR AUDITOR'S TRANSFER

BY R. L. Daniels  
6-7-88