

Henry E. & Margaret James

Situated in the State of Ohio, County of Muskingum, Township of Springfield, Township 16, Range 14, Section 16, bounded and described as follows:

Being part of Henry E. and Margaret James Deed Vol. 655, Page 155, Parcel No. 62-43-01-13-000.

Commencing at an axle found at the Southeast corner of the Southeast quarter of Section 16; Thence on the South line of Section 16 North 89°30'04" West 2086.28 feet to an iron pin set the place of beginning; Thence continuing along the South line of Section 16 and Schwartzmiller Lane North 89°30'04" West 499.00 feet to an iron pin set; Thence along the split line of Henry E. James Vol. 655, Page 155, North 00°13'07" East 1029.08 feet to an iron pin set passing an iron pin at 402.74 feet; Thence along Donald Paxton Vol. 525, Page 414, the next two courses and distances South 42°59'27" East along old fence 443.10 feet to an iron pin at fence post and South 30°13'04" East 383.33 feet to an iron pin set on North side of creek; Thence continuing along Donald Paxton South 00°00'11" West 378.03 feet to the place of beginning containing 8.47 Acres more or less.

Bearings are based on the South line of Section 16 bearing North 89°30'04" West.

Above description is based on the survey of R.L. Daniels, Registered Surveyor No. 5410, January 25, 2001, and is intended for the legal transfer of property described and does not intend to describe all or any easements of record nor encroachments unless otherwise indicated.


Iron pins set are No. 5 reinf. bars 30 inches long with plastic ID caps.

Ref. Deed Vol. 655, Page 155.

R L Daniels

REGISTRATION APPROVED
FOR RECORD TRANSFER
[Signature]
2-1-2001



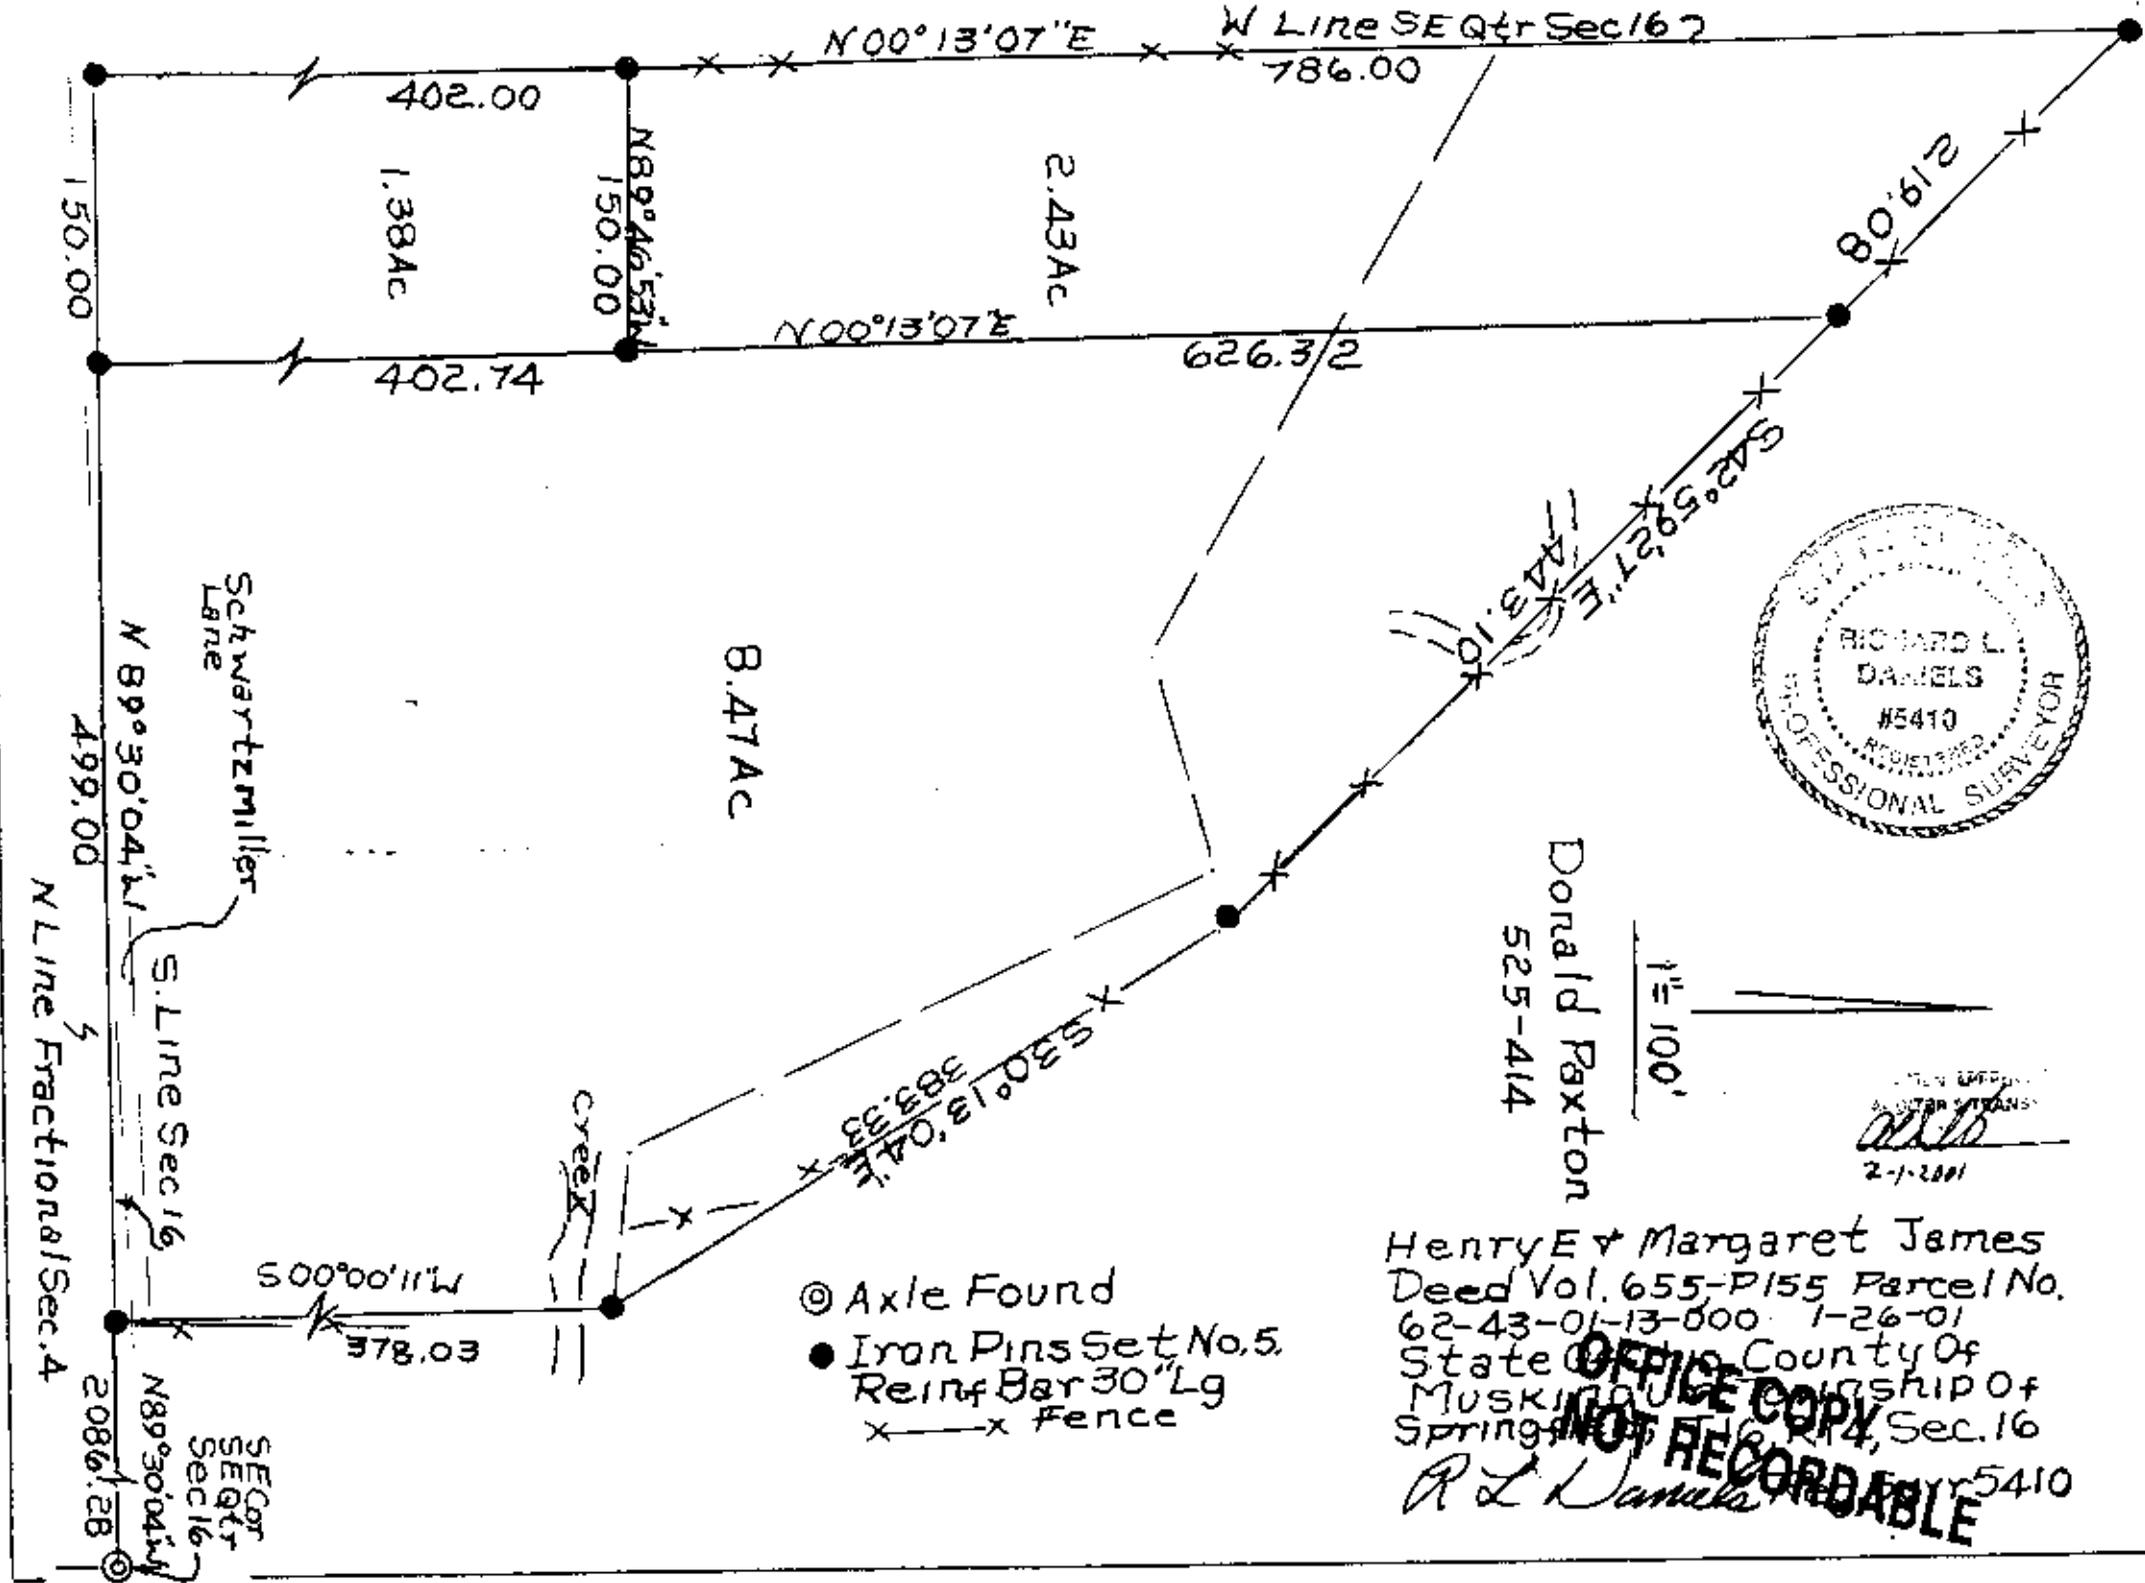

- ⊙ Axle Found
- Iron Pins Set No. 5
- Reinf Bar 30" Lg
- x-x Fence

Henry E & Margaret James
 Deed Vol. 655-P155 Parcel No. 62-43-01-13-000-1-26-01
 State of Georgia County of Muscogee Township of Spring Hill 16 R14, Sec. 16
 OFFICE COPY NOT RECORDABLE
 R L Daniels #5410