

SITUATED IN

The State of Ohio, County of Muskingum,
Township of Springfield, and being part of the NE Qtr. of
Section 16, T16, R14, Congress Lands East of the Scioto River.

BASIS OF BEARING

Bearings are based on State Plane Grid
Coordinates, NAD83, Ohio South, per GPS
Observation.


LINE TABLE

LINE	BEARING	DISTANCE	LINE	BEARING	DISTANCE
L1	S 70°54'21" W	322.57'	L13	N 12°58'29" W	148.30'
L2	N 18°09'30" W	55.45'	L14	N 82°33'37" E	211.04'
L3	N 76°59'22" E	276.62'	L15	S 17°18'01" E	361.99'
L4	N 13°00'02" W	112.44'	L16	S 65°19'34" W	130.47'
L5	N 79°07'03" E	31.32'	L17	N 24°39'58" W	132.38'
L6	S 20°40'17" E	133.51'	L18	S 70°54'21" W	33.79'
L7	S 12°58'29" E	148.30'	L19	N 70°54'21" E	33.79'
L8	S 79°07'03" W	68.46'	L20	S 24°39'58" E	132.38'
L9	N 13°13'51" W	152.46'	L21	S 65°19'34" W	111.95'
L10	N 82°31'49" E	69.42'	L22	S 24°24'08" E	201.63'
L11	N 20°40'17" W	133.51'	L23	S 63°54'26" W	277.44'
L12	S 79°07'03" W	31.32'	L24	N 19°15'28" W	377.21'
			L25	N 70°54'21" E	322.57'

DESCRIPTION
APPROVED
By: A.L. Sinehart
8-17-2023

ADJOINER STATEMENT

Not to be used as a separate building
site or transferred as an independent
parcel in the future without planning
commission approval in accordance with
applicable subdivision regulations.

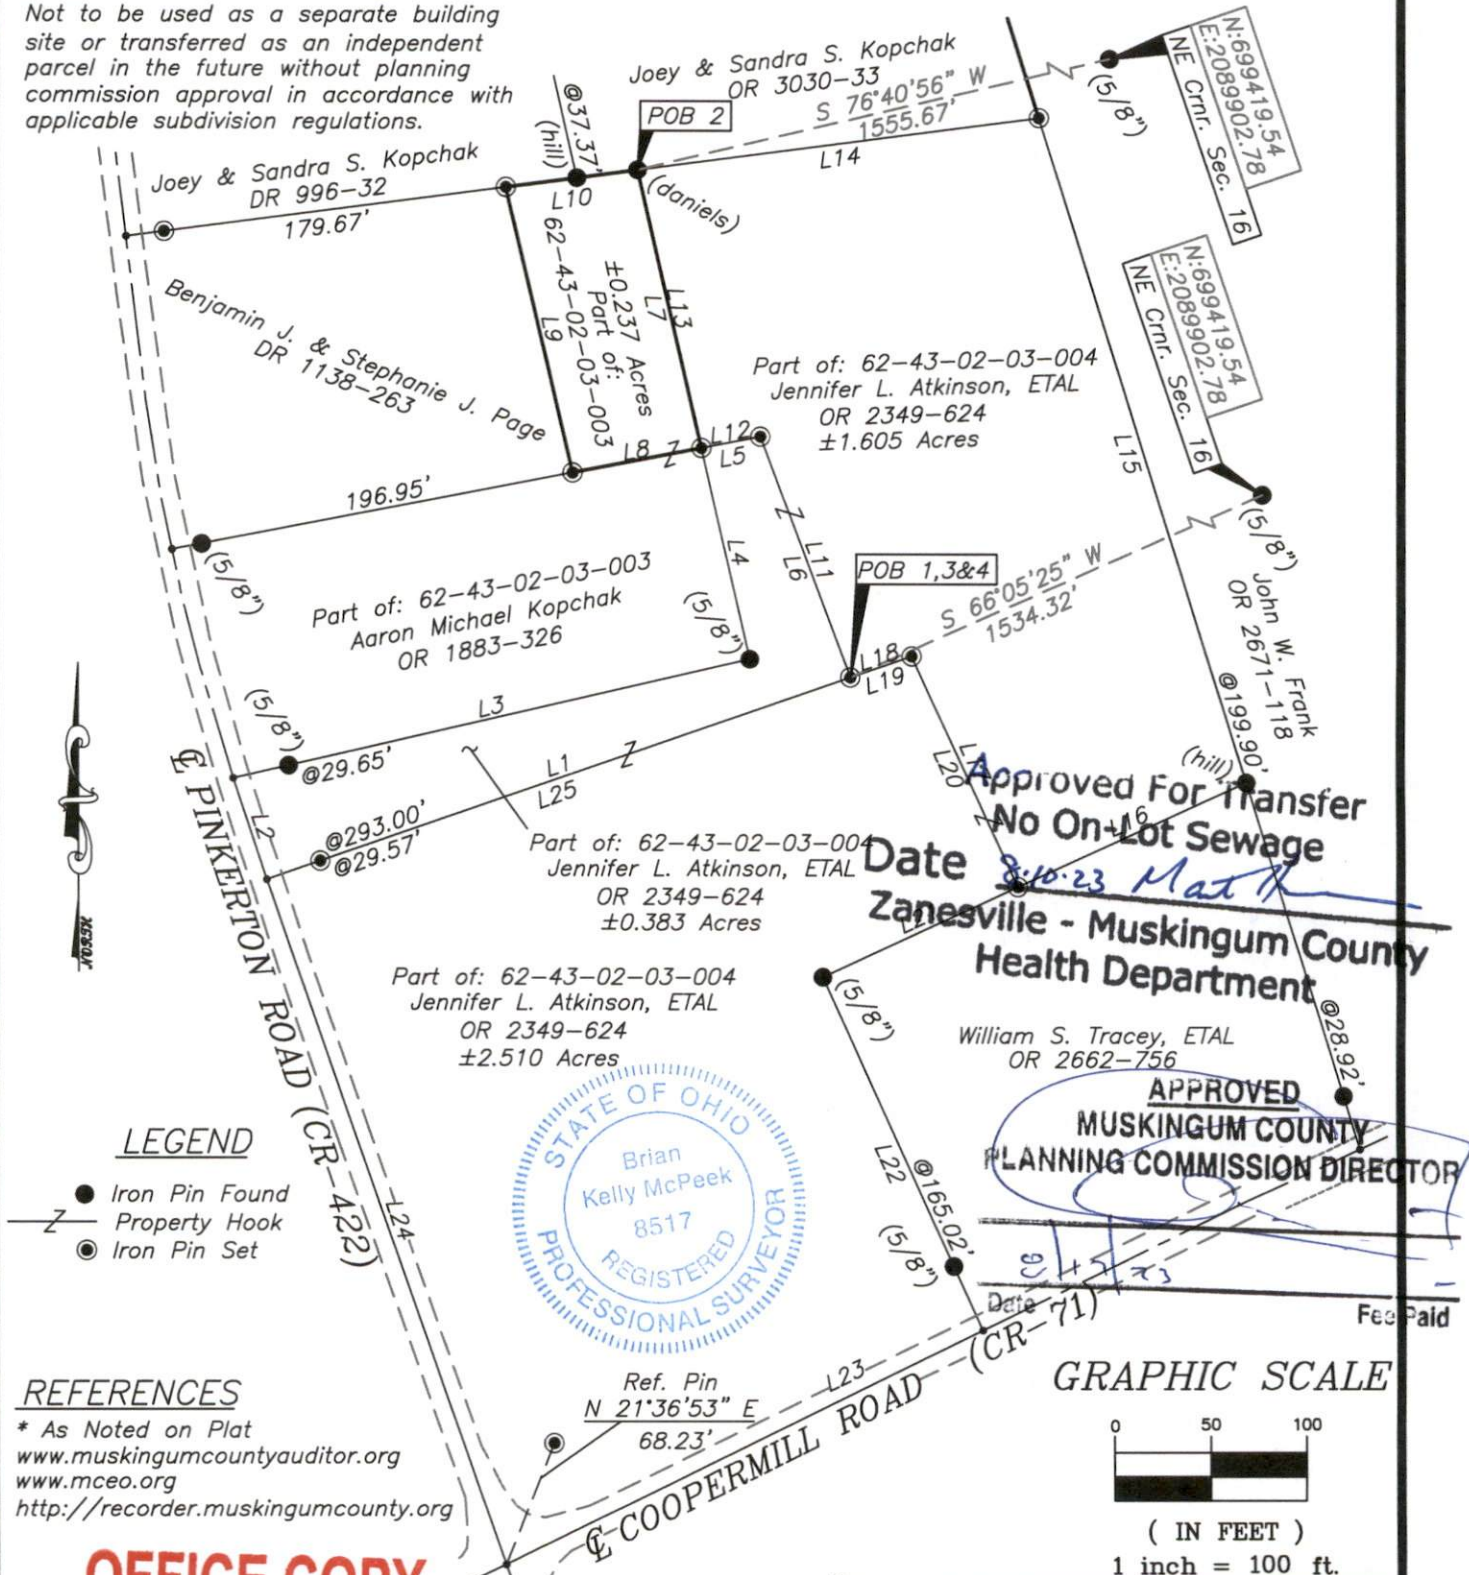

**MCPECK
LAND
SURVEYING**

www.mcpecklandsurveying.com
email: brian@mcpecklandsurveying.com
1705 East Pike, * Zanesville, Oh 43701 * 740.704.6073

LLC