

L. Peter Dinan & Associates

14 South Fifth Street

Zanesville, Ohio

SURVEYING & MAPPING

Donald Smith
to
Cliff Ratliffe

Situated in the State of Ohio, County of Muskingum, Township of Springfield.

Being a part of the Northwest Quarter of Section 14, Township 16, Range 14 bounded and described as follows:

Commencing at a stone at the Northwest corner of the Northwest Quarter of Section 14; thence north 88 degrees 16 minutes 40 seconds east 770.10 feet to a point; thence south 733.25 feet to an iron pin; thence south 68 degrees 12 minutes 45 seconds east 370.66 feet to an iron pin; thence north 29.25 feet to an iron pin; thence along the north line of Stalder Drive north 88 degrees 59 minutes east 135.31 feet to an iron pin and the true place of beginning of the premises herein intended to be described; thence north 9 degrees 48 minutes 23 seconds west 256.75 feet to an iron pin; thence along a curve to the left having a radius of 153.94 feet an arc distance of 139.15 feet (the chord of which bears south 79 degrees 36 minutes 20 seconds east 134.46 feet) to an iron pin; thence south 22 degrees 30 minutes east 244.08 feet to an iron pin on the north side of the aforesaid Stalder Drive; thence along said north line south 88 degrees 59 minutes west 181.96 feet to the true place of beginning, containing eighty-two hundredths (0.82) of an acre more or less.

This description written from a survey made by L. Peter Dinan, Registered Surveyor #5451, December 15, 1979.

DESCRIPTION APPROVED
for Auditor's transfer

By W. J. Ratliffe 9-5-80


OFFICE COPY
NOT RECORDABLE

OFFICE COPY
NOT RECORDABLE

L. PETER DINAN & ASSOCIATES

14 SOUTH FIFTH STREET

ZANESVILLE OHIO

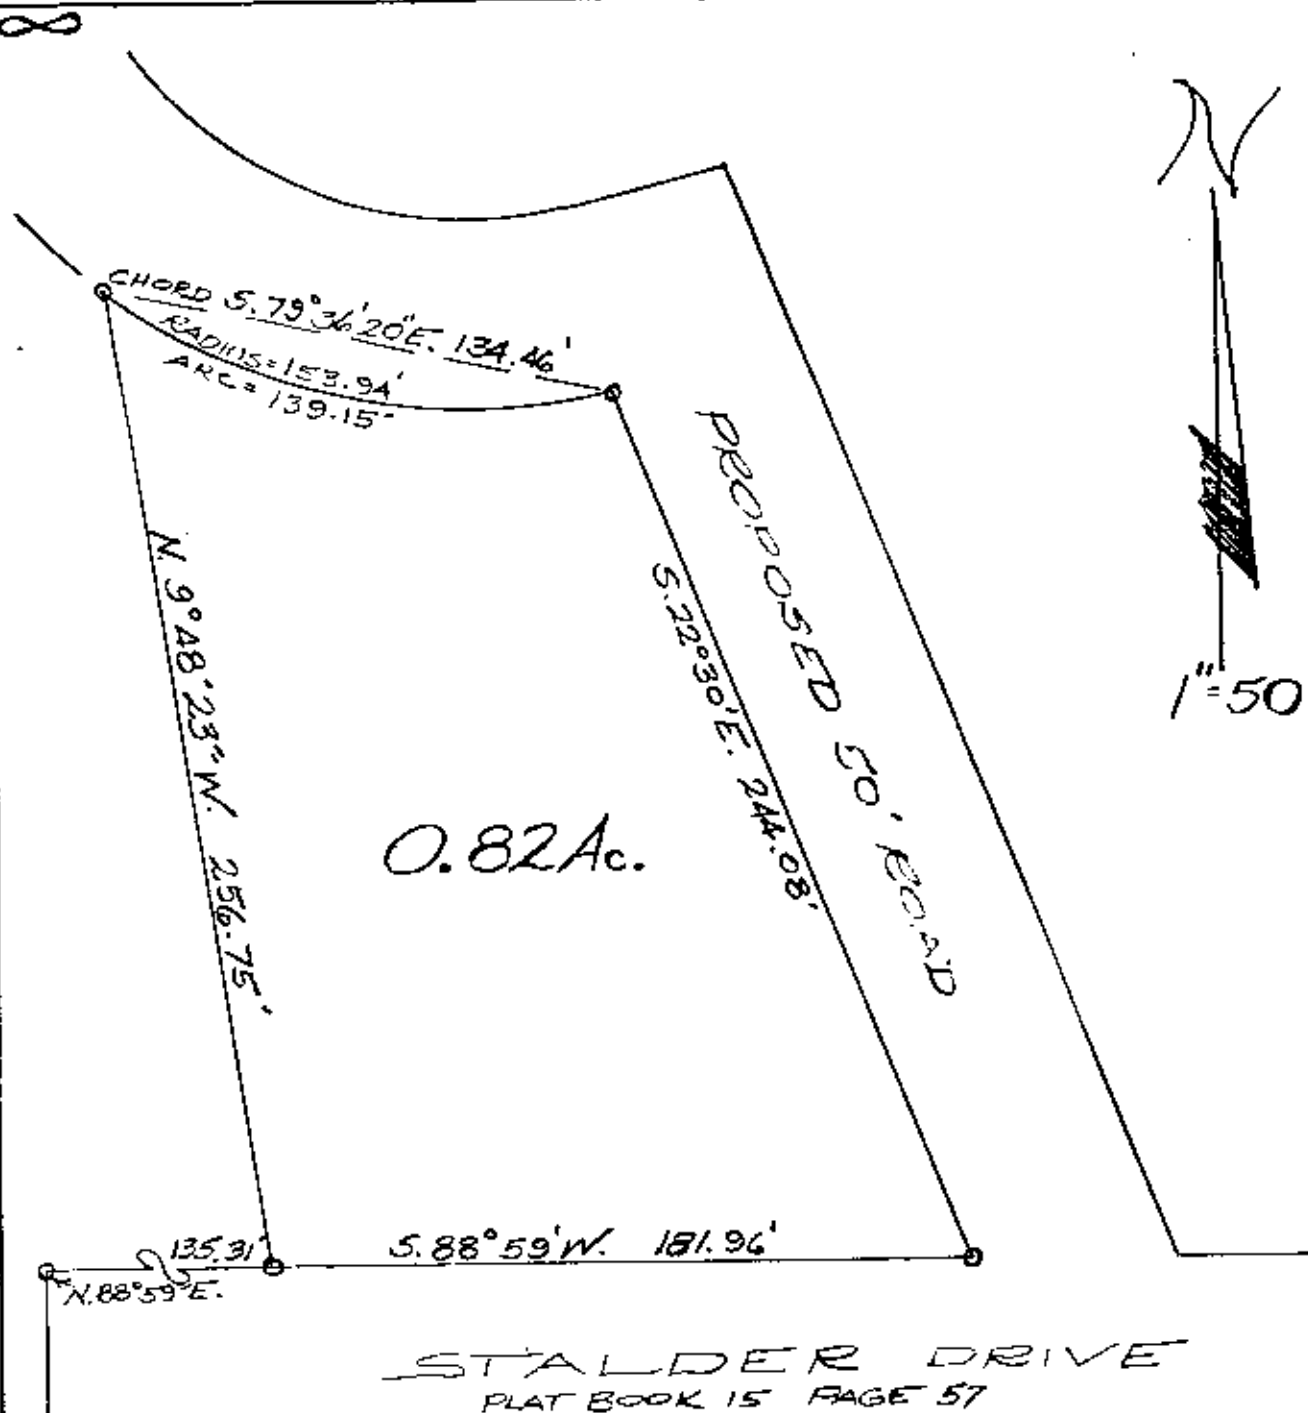

OFFICE COPY
NOT RECORDABLE

DESCRIPTION APPROVED
for Auditor's transfer
By W. H. [Signature]

PART OF SEC. 14
TOWNSHIP 16, RANGE 14
SPRINGFIELD TOWNSHIP
MUSKINGUM CO. OHIO

Nov. 23, 1979

Zanesville-Muskingum County
General Health District
735 Laurel Avenue
Zanesville, Ohio 43701

ok Rm Ellh
5/15/80