

SITUATED IN:


State of Ohio, County of Muskingum, Township of Springfield,
being part of the Northeast Quarter of Section 3, Township
15, Range 14, United States Military Lands

BASIS OF BEARINGS

Bearings are based on the Ohio State Plane Coordinate System,
NAD 83(2011), South Zone, Grid North, as per GPS observations

PARCEL NO.

All of: 62-68-01-06-001 ±1.89 Acres

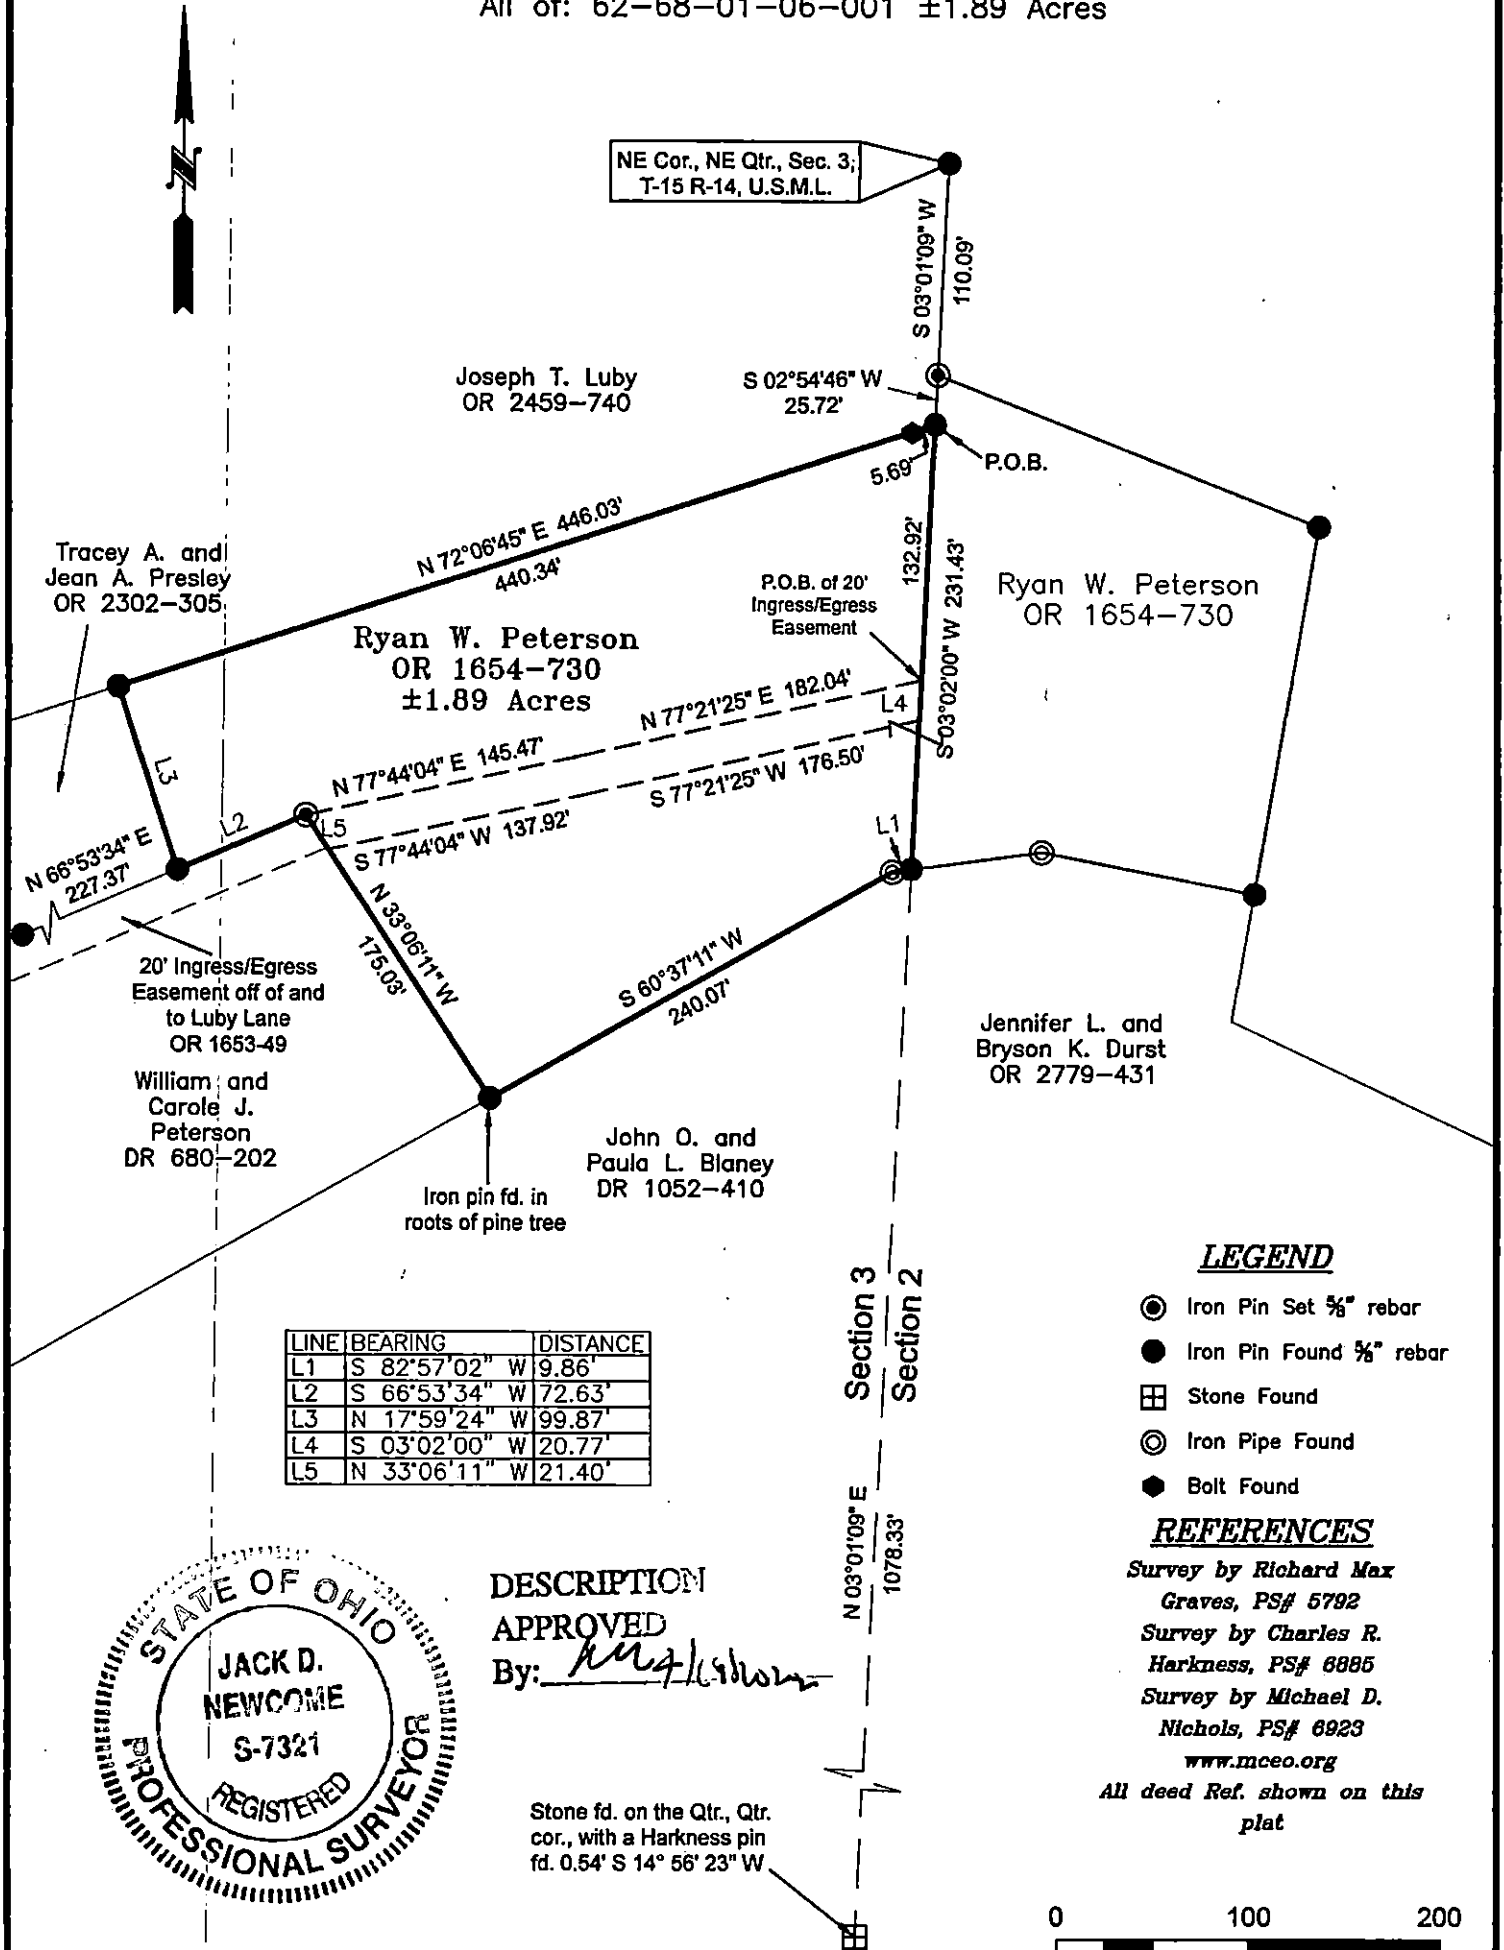

DESCRIPTION

APPROVED

By: *Richard Max Graves*

Stone fd. on the Qtr., Qtr.
cor., with a Harkness pin
fd. 0.54' S 14° 56' 23" W

OFFICE COPY

NOT RECORDABLE

Reg. Surveyor No. 7321

Newcome Surveying Company
6515 Ballard Road
Nashport, Ohio 43830
740-452-5796