

Second Parcel

Legal Description

Situated in the Northwest Quarter of Section 1
Township 15, Range 14, Township of Springfield, County
of Muskingum, State of Ohio:

Commencing at the Southwest corner of the Northwest
quarter of said Section; Thence along the Southerly line
of said Northwest quarter South $84^{\circ}45'00''$ East for
448.45 feet to a point; Thence North 4 degrees
45 minutes 00 seconds for 920.60 feet, passing through
a post at 13.28 feet; Thence North 88 degrees
31 minutes 00 seconds East for 246.80 feet to an iron pin,
for 311.63 feet

Thence N $2^{\circ}46'02''$ W to an iron pipe and the point
of beginning for the parcel herein described;

Thence N $2^{\circ}46'02''$ W for 81.18 feet to an iron pin;

Thence N $1^{\circ}29'00''$ W for 80.00 feet to an iron pin;

Thence N $88^{\circ}31'00''$ E for 159.72 feet to a point;

Thence S $1^{\circ}29'00''$ E for 80.00 feet to an iron pin,
passing through an iron pin at 27.85 feet;

Thence S $2^{\circ}46'02''$ E for 81.18 feet to an iron pin;

Thence S $88^{\circ}31'00''$ W for 159.72 feet to the place of
beginning containing 0.591 Acres


Being the same premises described as the Third and
Fourth Parcels in deed Volume 680 Page 102 of said
County Records

Subject to and including rights of ways as recorded in
prior deed Volume 680 Page 102 of said county records

Surveyed by Loren ^{Camp} Reg. # S-5843 on
February 6th 1982

OFFICE COPY
NOT RECORDABLE


SURVEY FOR SOUTH ZANESVILLE APOSTOLIC CHURCH

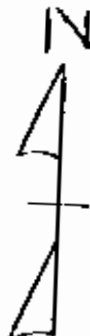

⊙ = 5/8" Rebar Set

Situated in the NW Quarter
of Section 1, Township 15, Range 14
of the Congress Lands East of
the Scioto River, Township of
Springfield, County of Muskingum,
State of Ohio

**OFFICE COPY
NOT RECORDABLE**

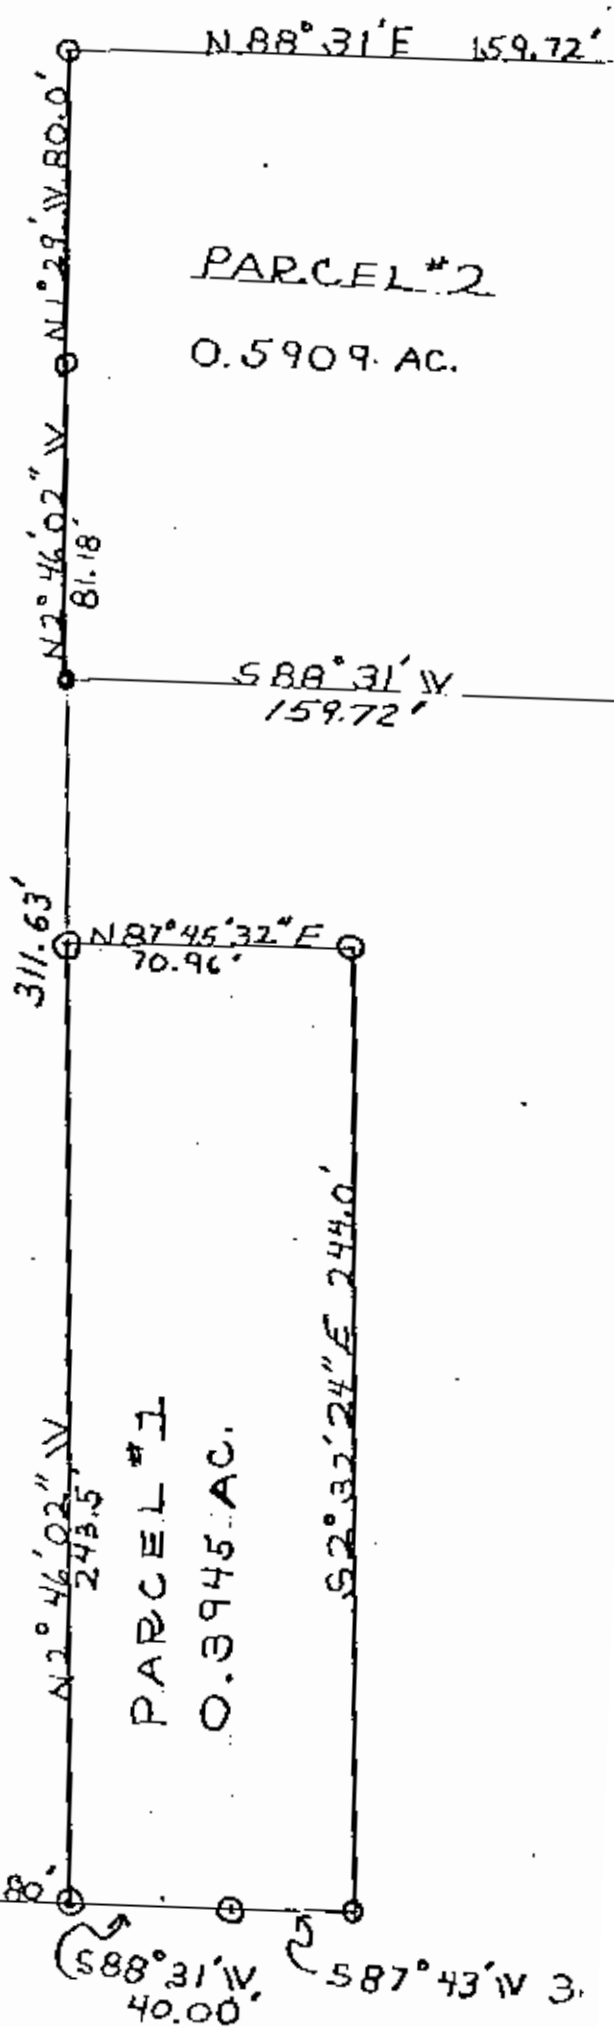

SW Corner of
the NW Qtr.
Section 1

S 87° 45' E 1

Post
12.00'