


62-82-01-01-001

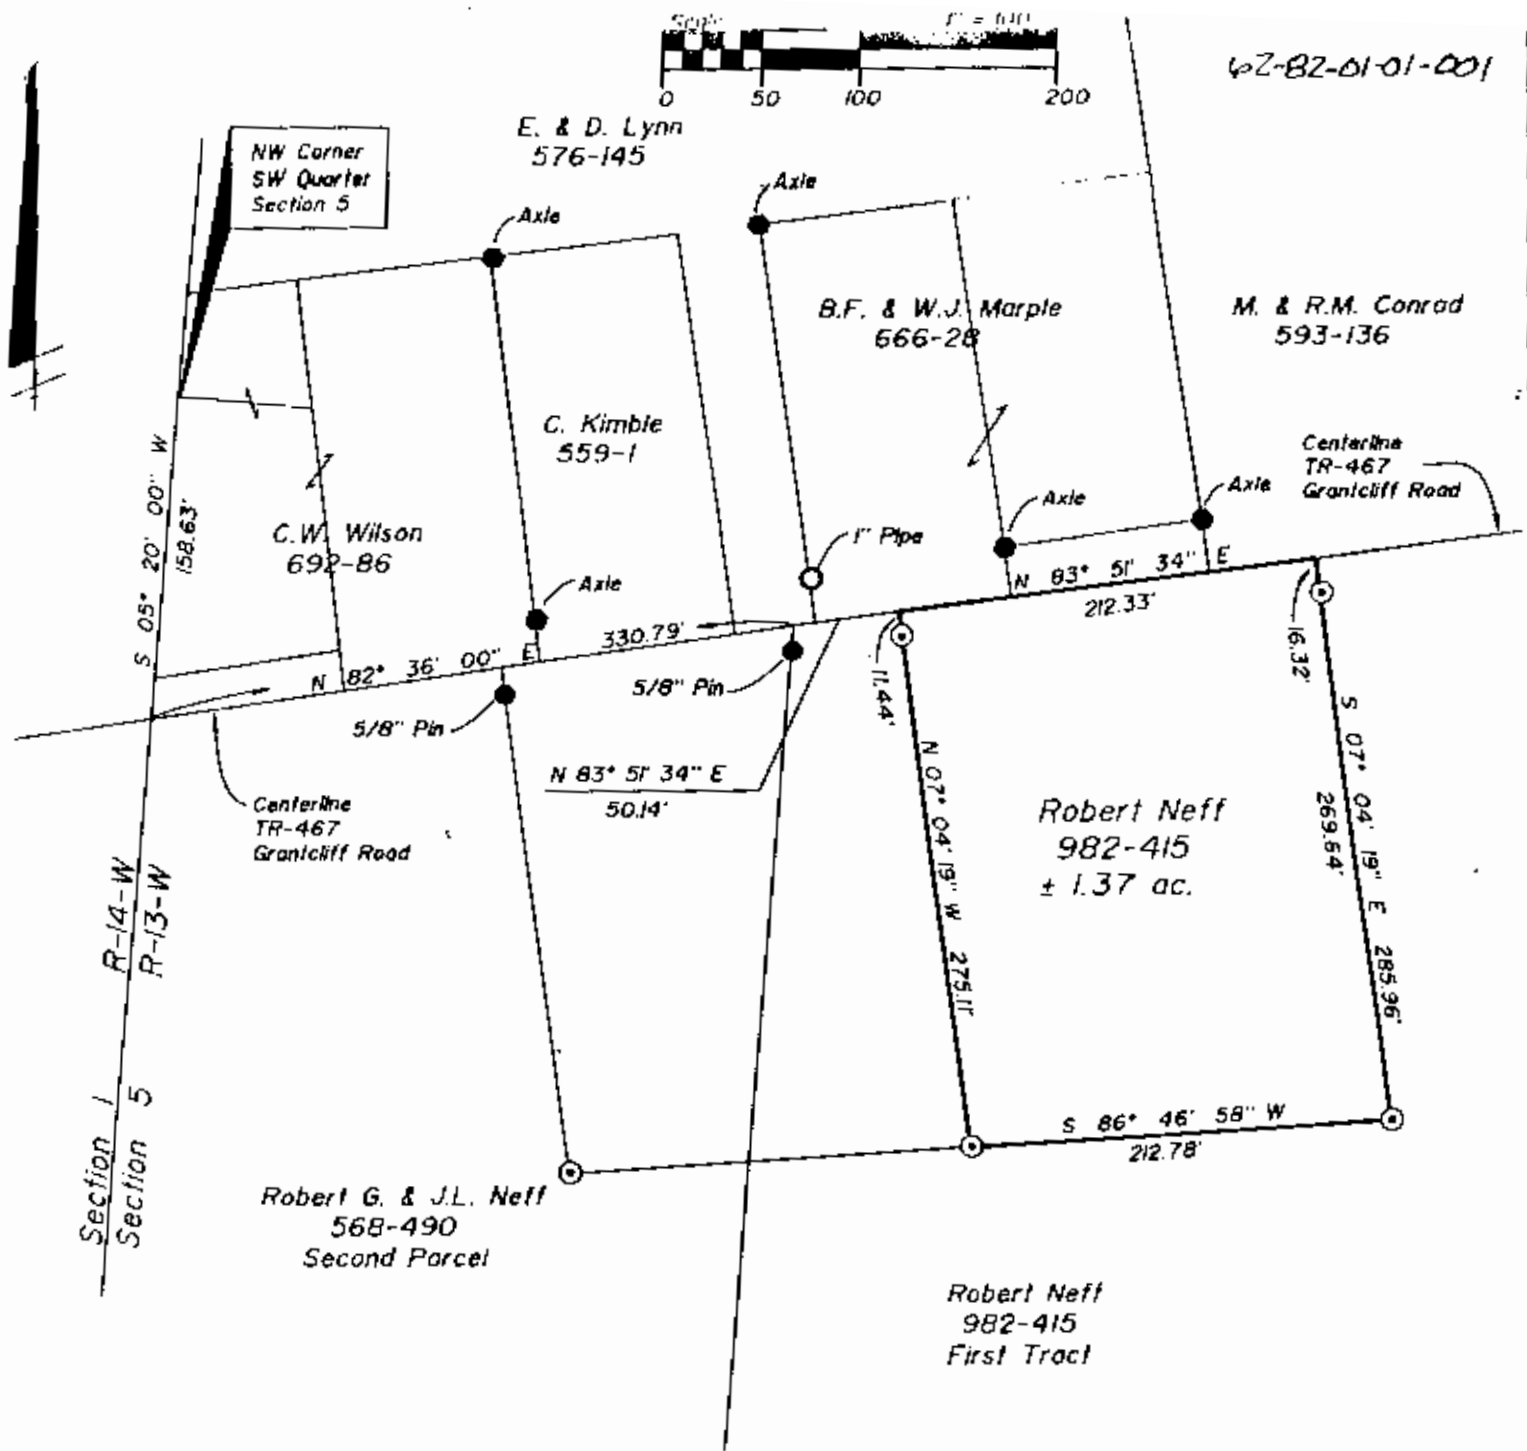

SITUATED IN AND BEING A PART OF

The Southwest Quarter, Section 5, T-15-N, R-13-W, Springfield Township, Muskingum County, Ohio.

BASIS OF BEARINGS

Bearings based on those in DR 982-415.

PARCEL NO.

Part of: 62-82-01-01-000 (± 1.37 ac.)

DESCRIPTION APPROVED
FOR AUDITOR'S TRANSFER

BY J. L. Neff
5-15-90

LEGEND

- ⊙ Iron Pin Set, 5/8" rebar
- Iron Pin Found
- Iron Pipe Found
- ▲ Axe Found

REFERENCES

- DR 982-415
- DR 568-490
- DR 666-28
- DR 559-1
- USGS Maps
- Tax Map 62-82

OFFICE COPY
NOT RECORDABLE
Timothy H. Linn
Reg. Surveyor No. 7113
5/9/90
Date



Linn Engineering, Inc.
Civil Engineering Consultants
P.O. Box 2671 Zanesville, Ohio 43702-2671

614-452-7434