


63-01-02-06
 124 VALLEY GEM RD

BASE OF BEARINGS TRUE
 NORTH BY SUN HOUR ANGLE
 METHOD
 ● IRON PIN FD.
 ○ IRON PIN SET 5/8" x 30"



REFERENCES USED
 P.B. 12, P. 6
 VOL. 972, P. 243
 TAX MAP,
 ZONE W. QUAD

MAP SHOWING SURVEY OF LOT 93
 OF RODGERS 5TH ADD FOR
 JEFF & FRAN HUSTON IN THE
 S.E. QTR. SEC. 13, TWP. 16, RA. 14
 SPRINGFIELD TWP. MUSKINGUM
 COUNTY, OHIO

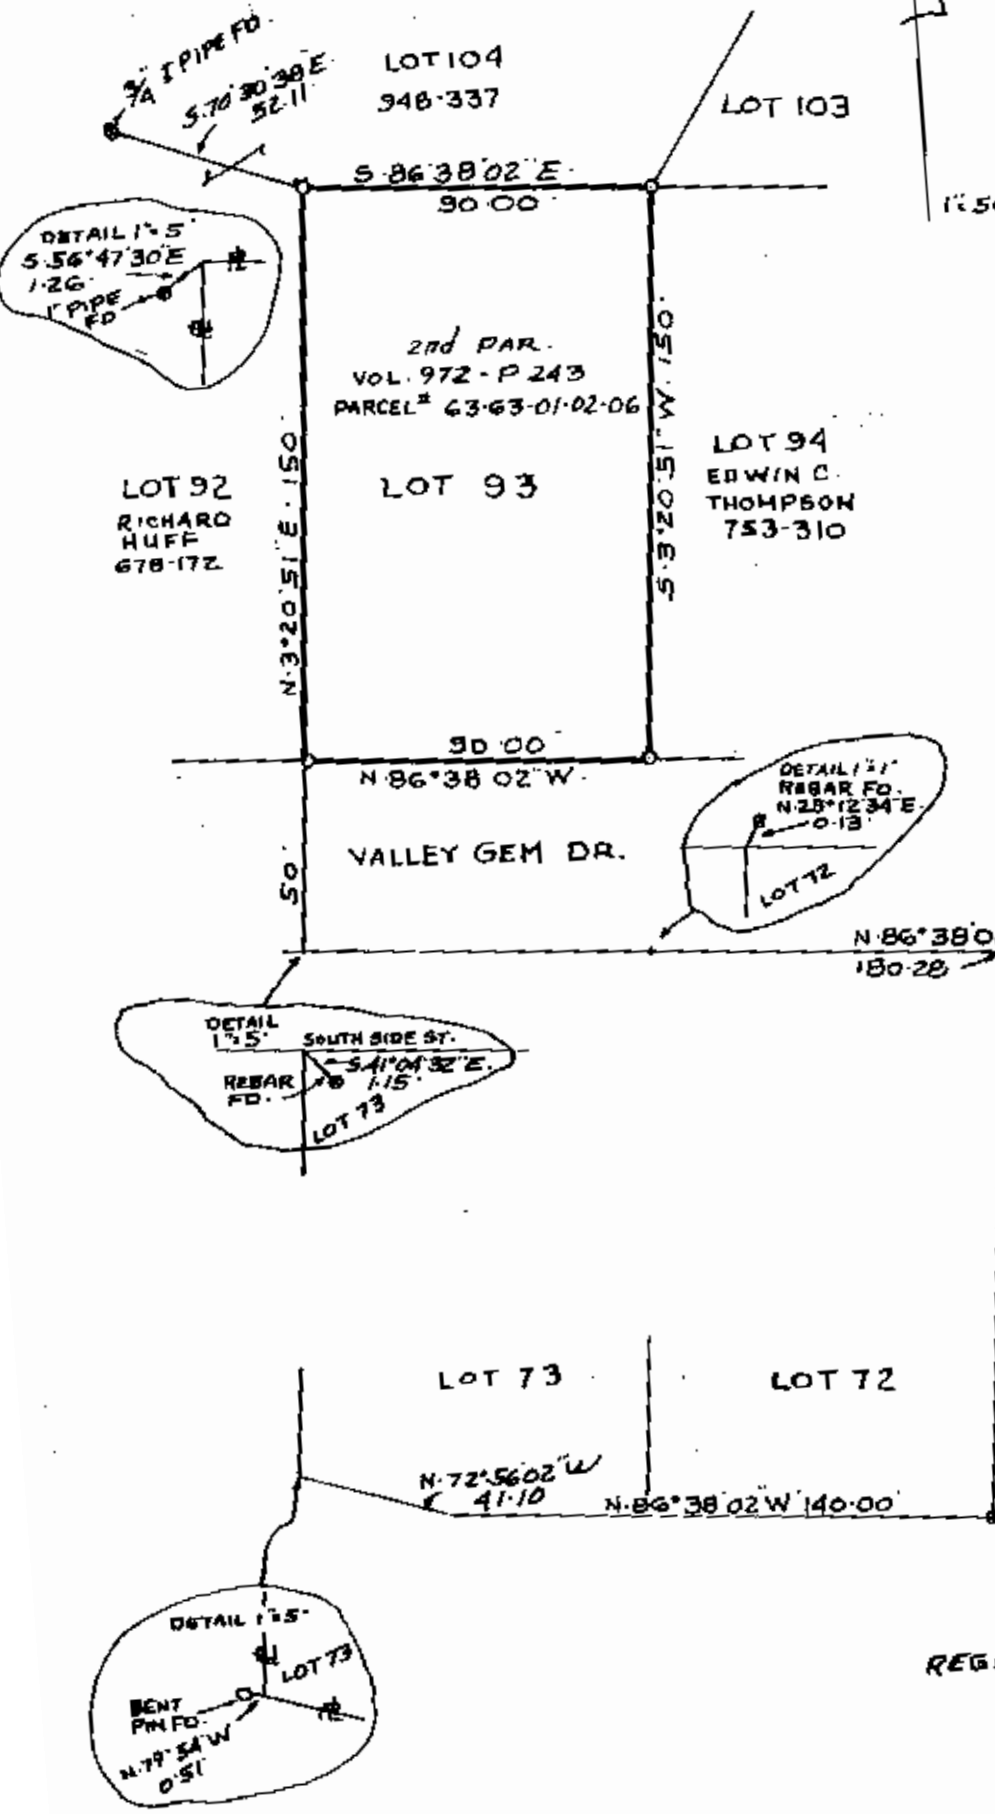

RICHARD MAX GRAVES
 REGISTERED SURVEYOR NO. 5792
 2925 KENLO WOODS DR.
 NASHPORT OH 43130
 JUNE 28 1988
**OFFICE COPY
 NOT RECORDABLE**