



SURVEYING & MAPPING

DON A. DAL PONTE  
ATTORNEY AT LAW

LAW OFFICES  
GOTTLIEB, JOHNSTON, BEAM & JOSEPH

320 MAIN ST. P. O. 391 ZANESVILLE, O. 43701

63-04-00-00

*iates*

P. O. Box 55, Zanesville, Ohio 43701

Good Samaritan Medical Center  
to  
Finlaw Lumber Company

Parcel Two;



Situated in the State of Ohio, County of Muskingum, Township of Springfield.

Being a part of Section 13, Township 16, Range 14 bounded and described as follows:

Commencing at an iron pin at the northeast corner of Lot 654 in the Village of South Zanesville as recorded in Plat Book 2, Pages 95 and 96; thence along the south line of LaSalle Street north 66 degrees 15 minutes west 170.70 feet to an iron pin; thence north 23 degrees 45 minutes east 60 feet to an iron pin on the north line of LaSalle Street; thence north 66 degrees 15 minutes west 5.50 feet to an iron pin and the true place of beginning of the premises herein intended to be described; thence continuing north 66 degrees 15 minutes west 54.50 feet to an iron pin; thence north 23 degrees 45 minutes east 600 feet to an iron pin; thence south 66 degrees 15 minutes east 54.50 feet to an iron pin; thence south 23 degrees 45 minutes west 600 feet to the true place of beginning, containing seventy-five hundredths (0.75) of an acre more or less.

This description written from a survey made by L. Peter Dinan, Registered Surveyor #5451, July 3, 1984.

**OFFICE COPY  
NOT RECORDABLE**

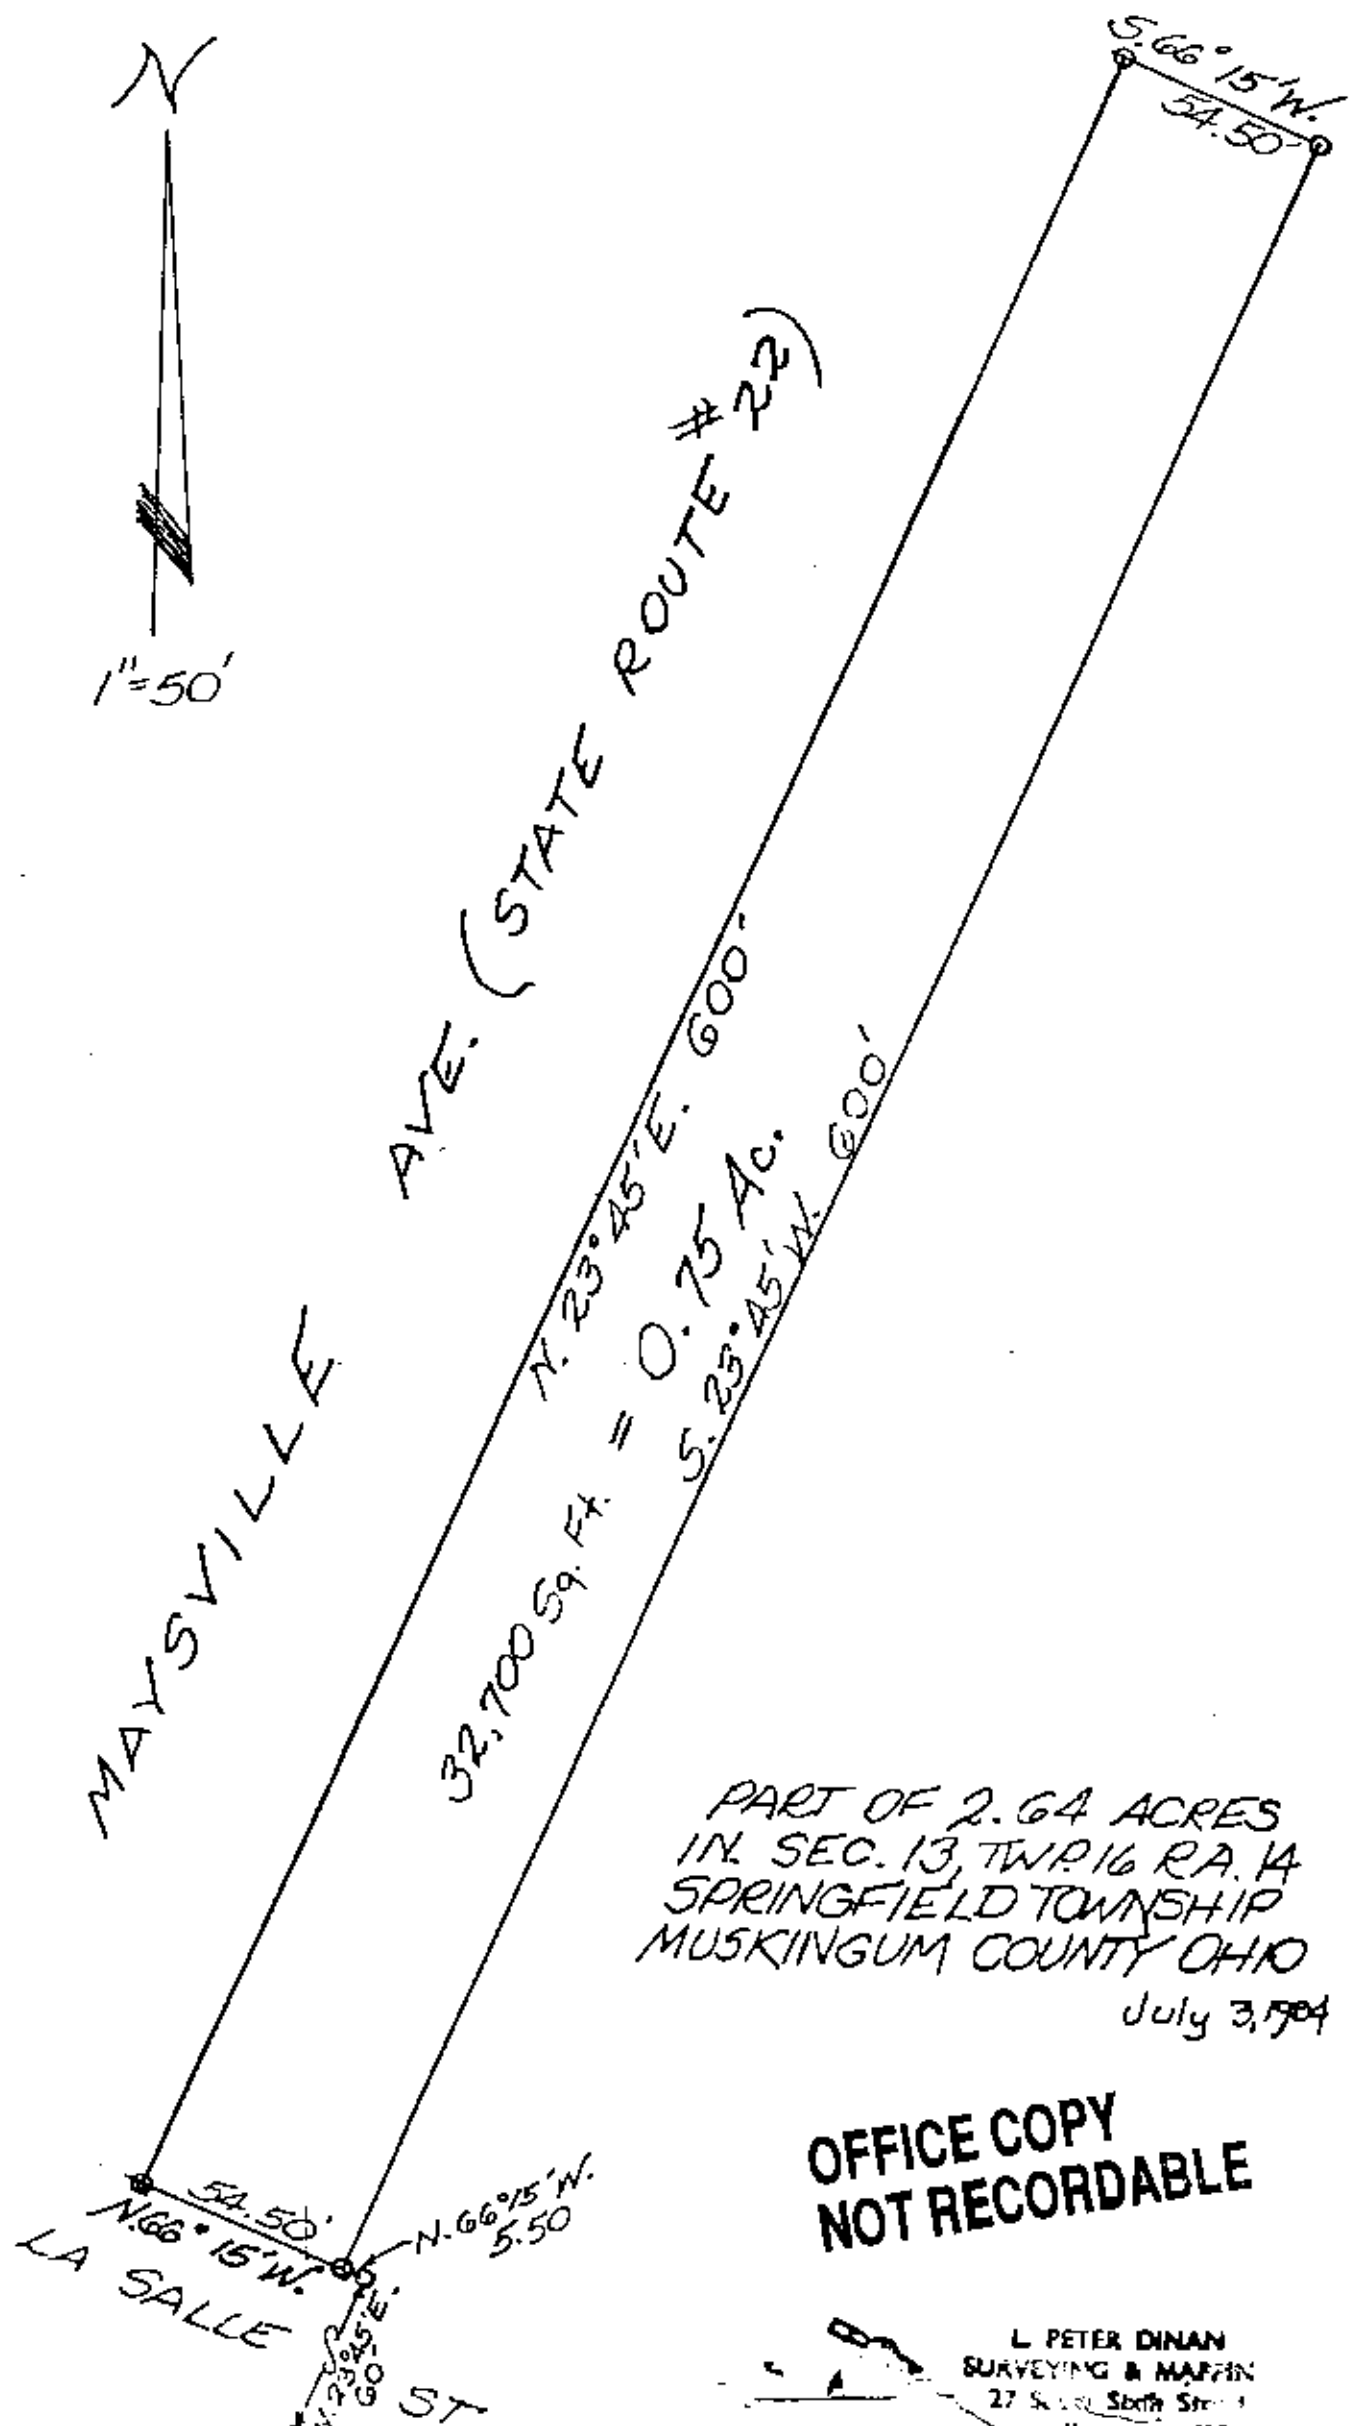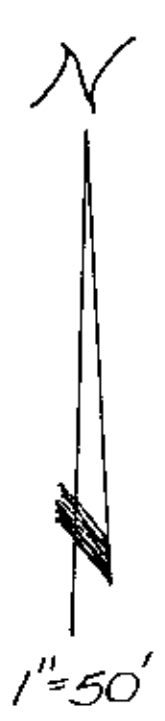

PART OF 2.64 ACRES  
 IN SEC. 13, TWP. 16 RA. 14  
 SPRINGFIELD TOWNSHIP  
 MUSKINGUM COUNTY OHIO  
 July 3, 1904

**OFFICE COPY  
 NOT RECORDABLE**

L. PETER DINAN  
 SURVEYING & MAPPING  
 27 South Sixth Street  
 MARIETTA, OHIO 43040